
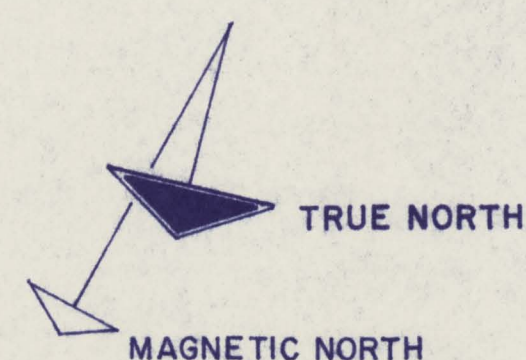


VICINITY MAP
NO SCALE

INTERSTATE
6
TO LOS ANGELES

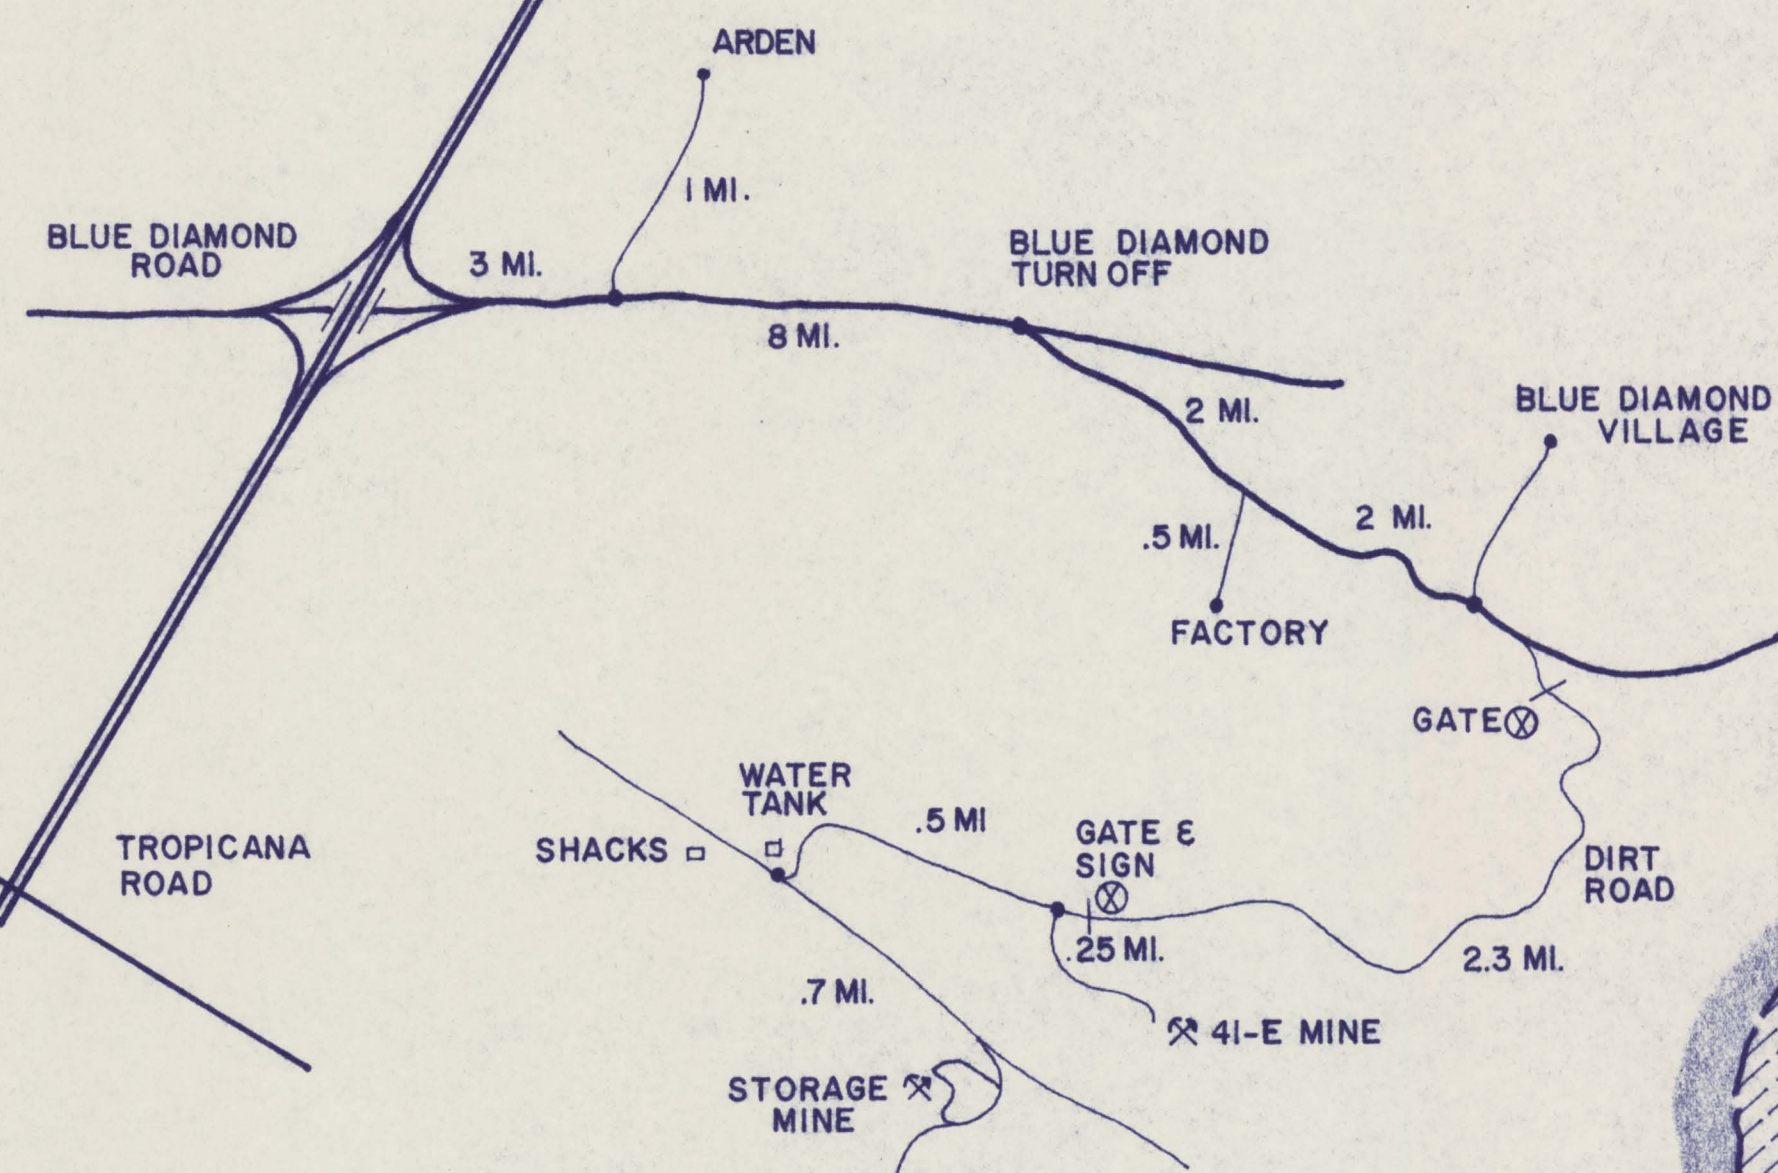

NOTES

1. WELL MAINTAINED GRAVEL ROAD ON MINING CO. PROPERTY INSIDE GATE.
2. NUMEROUS PARKING SPACES JUST OUTSIDE ENTRY PORTAL ADEQUATE PARKING ON PAVED ROAD JUST BELOW MINE.
3. C.D. SUPPLIES ARE PRESENTLY STORED IN THIS FACILITY. EQUIPMENT COULD BE DRIVEN INTO THE ENTRY - 15' WIDE X 8' HI.
4. FEW BAYS THAT ARE FREE OF THE POSSIBILITY OF DRY FALL. WORK ON THE OVERHEAD RECOMMENDED. REMOVAL FROM FLOOR ROOF FALL AND ROCK PILES FROM WORKINGS.
5. TRACKS OF SMALL ANIMALS ON C.D. SUPPLIES.
6. TEMPERATURE OUTSIDE ENTRY = 96°
TEMPERATURE 100' FROM ENTRY = 82°.
7. VENTILATION EXCELLENT WITH LIGHT THROUGHOUT MINE.
8. RECOMMEND THAT MINE BE INSPECTED BY MINING ENGINEER

LEGEND

- TUNNEL
- WORKINGS
- HEIGHT OF BACK
- DANGER AREA
- ROCK PILE OR FALL

PLAN OF SHELTER AREA

SCALE: 1"=20'

near 31
about 2.5mi W

| | | | | | |
|--------------------------------------|---|---|---|---|-----------------------------|
| <p>DATE 6-7-68 REVISIONS</p> | <p>FREDRIC H. MOLL ARCHITECT 3135 INDUSTRIAL ROAD PHONE: 735-3040 LAS VEGAS, NEVADA 89102</p> | <p>NATIONAL FALLOUT SHELTER UPDATING SURVEY FOR NAVAL FACILITIES ENGINEERING COMMAND CLARK COUNTY CIVIL DEFENSE</p> | <p>STORAGE-BLUE DIAMOND MINE FACILITY NO. 05249 SPACES 1795</p> | <p>BLUE DIAMOND, NEVADA STD. LOC. NO. 7411-0017 SPACES WITH VENT 1795</p> | <p>SHEET 1 OF 1</p> |
|--------------------------------------|---|---|---|---|-----------------------------|