
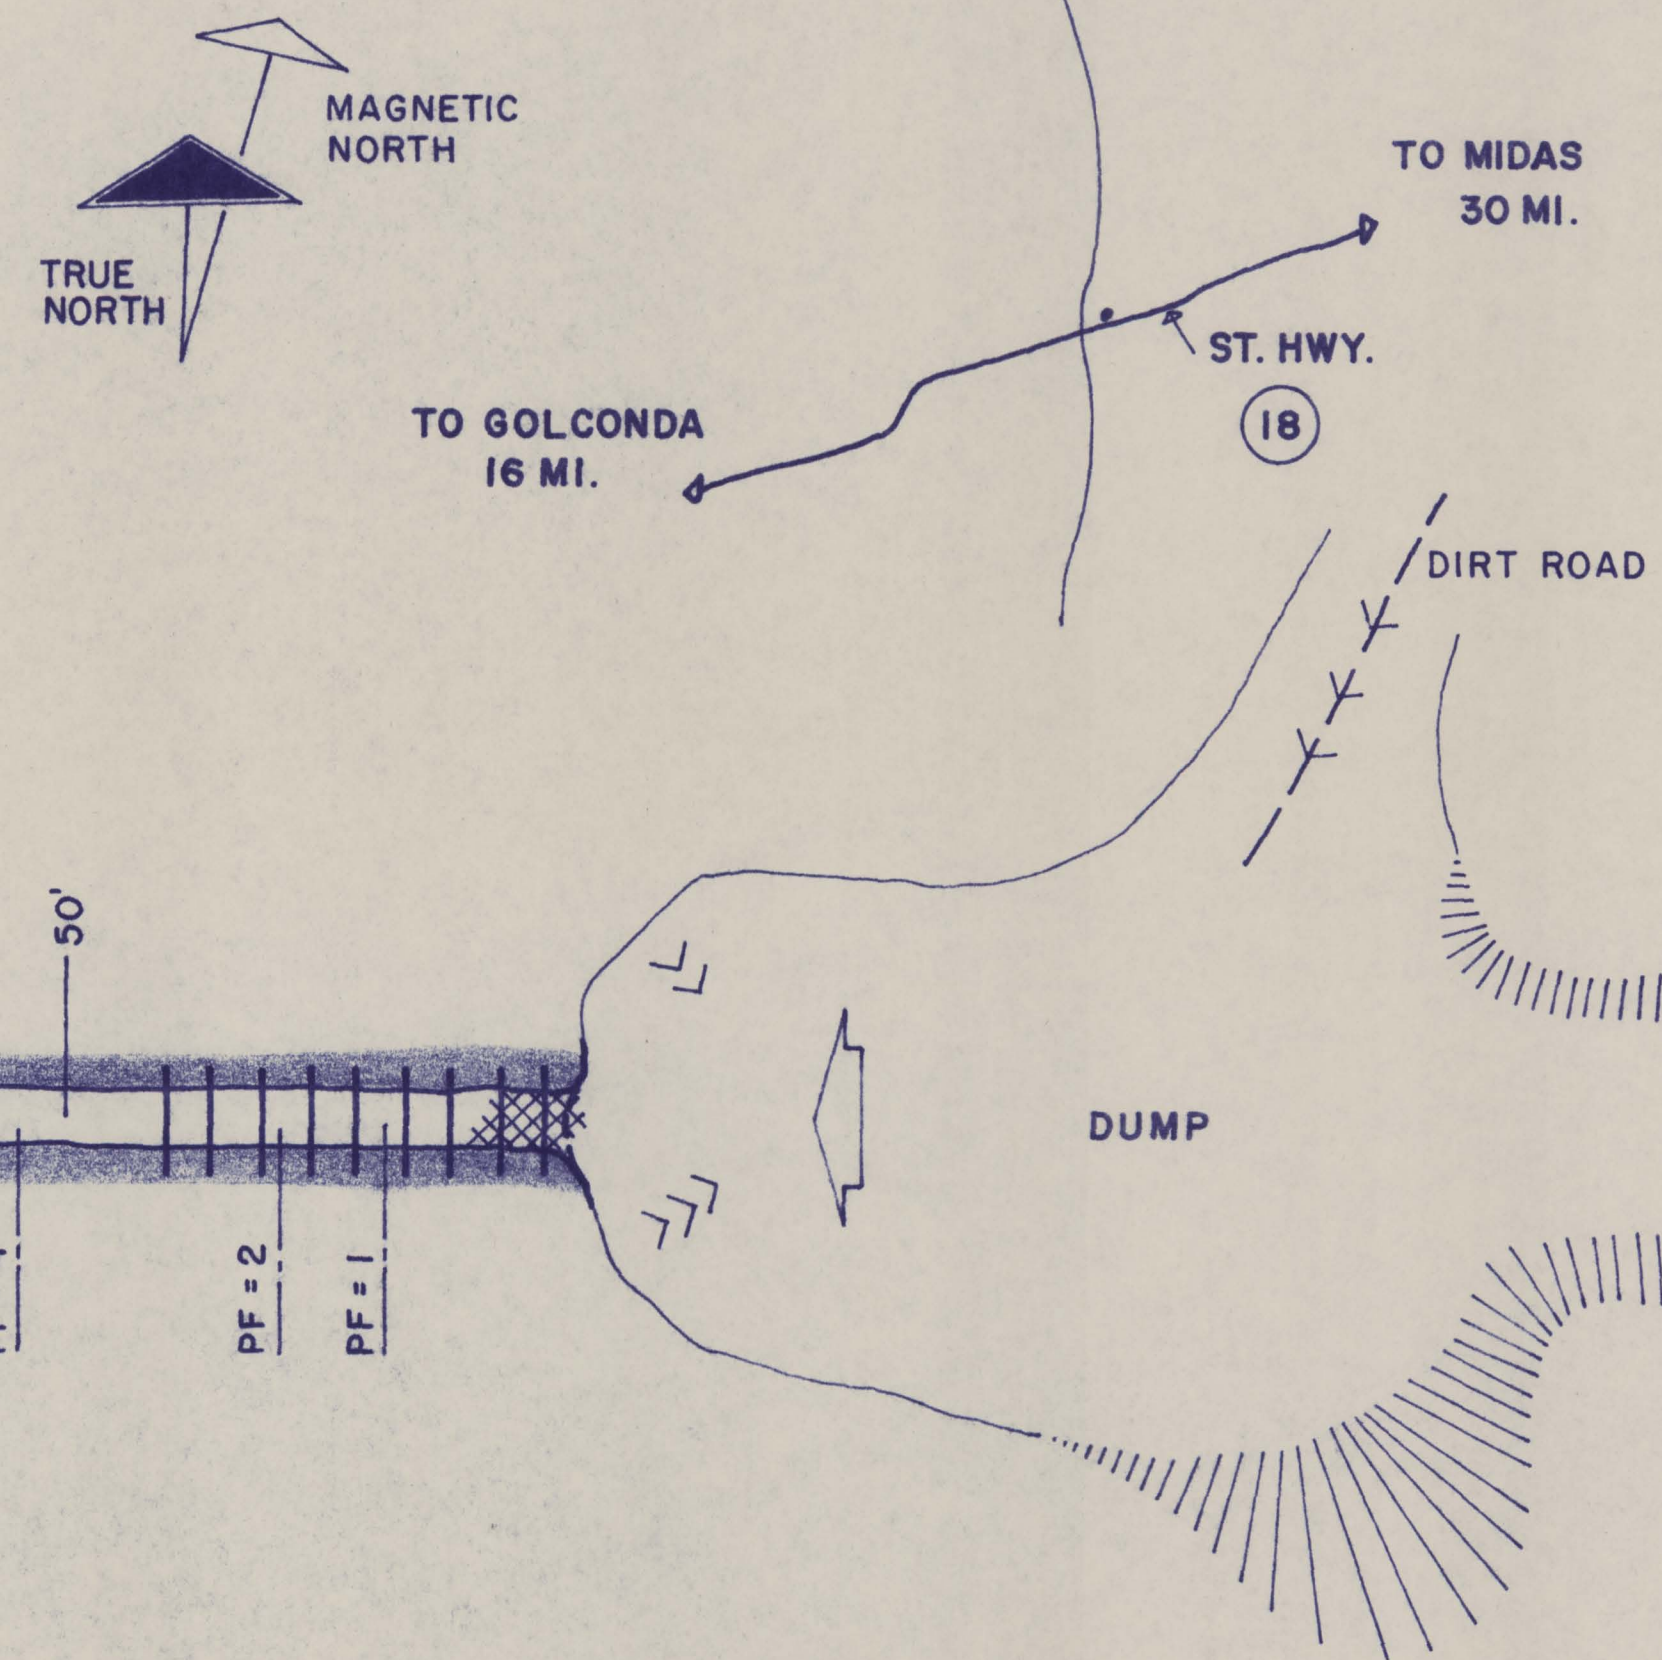


NOTES

1. PARKING ALONG ROAD.
2. ADIT IDENTIFIED BY BLACK DUMP JUST ABOVE ROAD NEAR TUNGSTEN PIT.
3. ADIT GENERALLY 6'W X 8'H EXCEPT WHERE NOTED.
4. TIMBERS GOOD EXCEPT AS NOTED.
5. VENTILATION GOOD, AIR SHOULD FILTER THRU OLD ORE PASSES.

LEGEND

- MAIN LEVEL
- SLOUGH
- DANGER

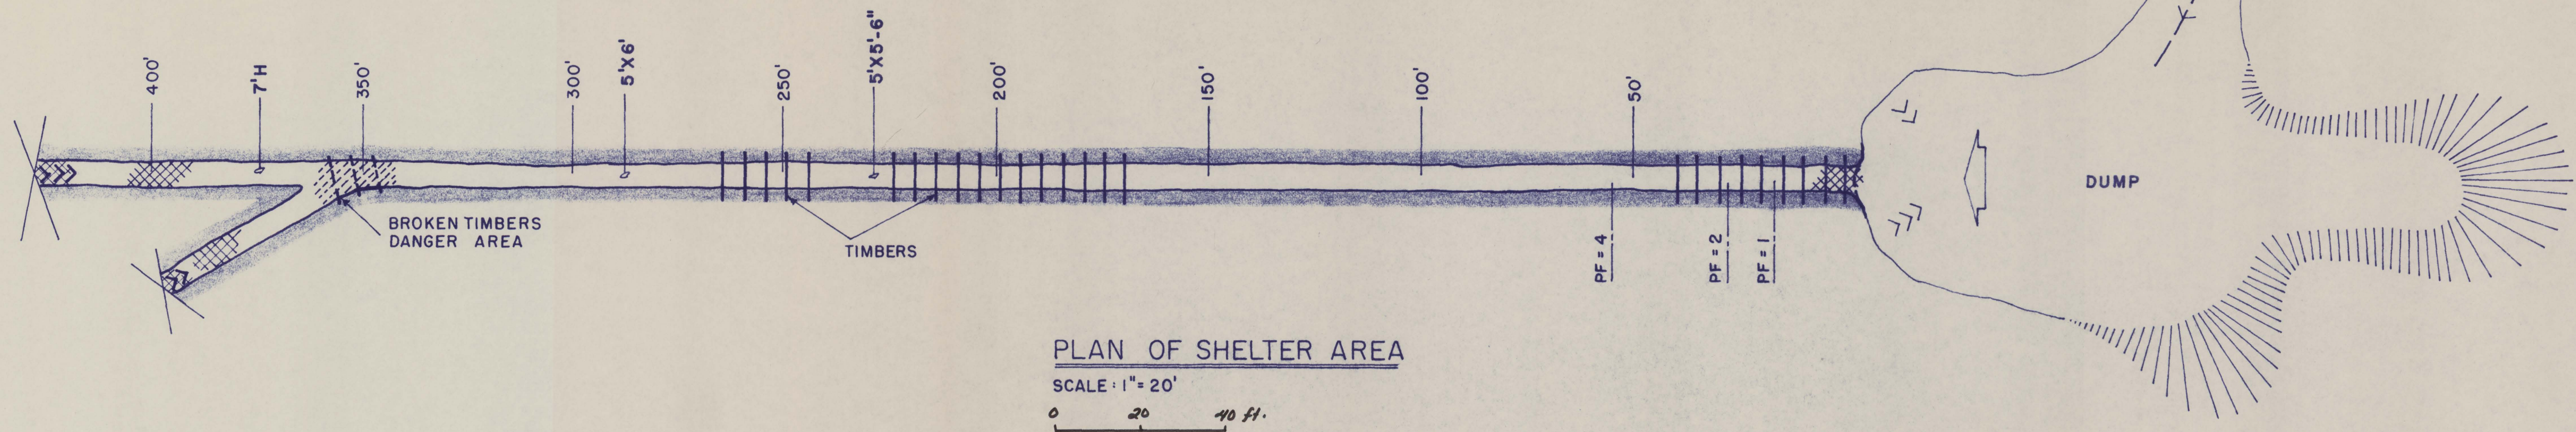

DATE	FREDRIC H. MOLL	ARCHITECT	NATIONAL FALLOUT SHELTER UPDATING SURVEY - NEVADA WEST	TUNGSTEN PIT ADIT	SHEET
REVISIONS	FSA M 7 tt 1064 64	LAS VEGAS, NEV.	FOR	05061	1
3-13-69 BY FHM	HARVE P. NELSON	MINING ENG.	NAVAL FACILITIES ENGINEERING COMMAND	74R3-00010	OF 1
	E.M., PH.D., P.E.	RENO, NEVADA	STATE OF NEVADA CIVIL DEFENSE	256	
				256 SPACES WITH VENT	

3680 0239

032 013 0009

136