


79
Item m 17

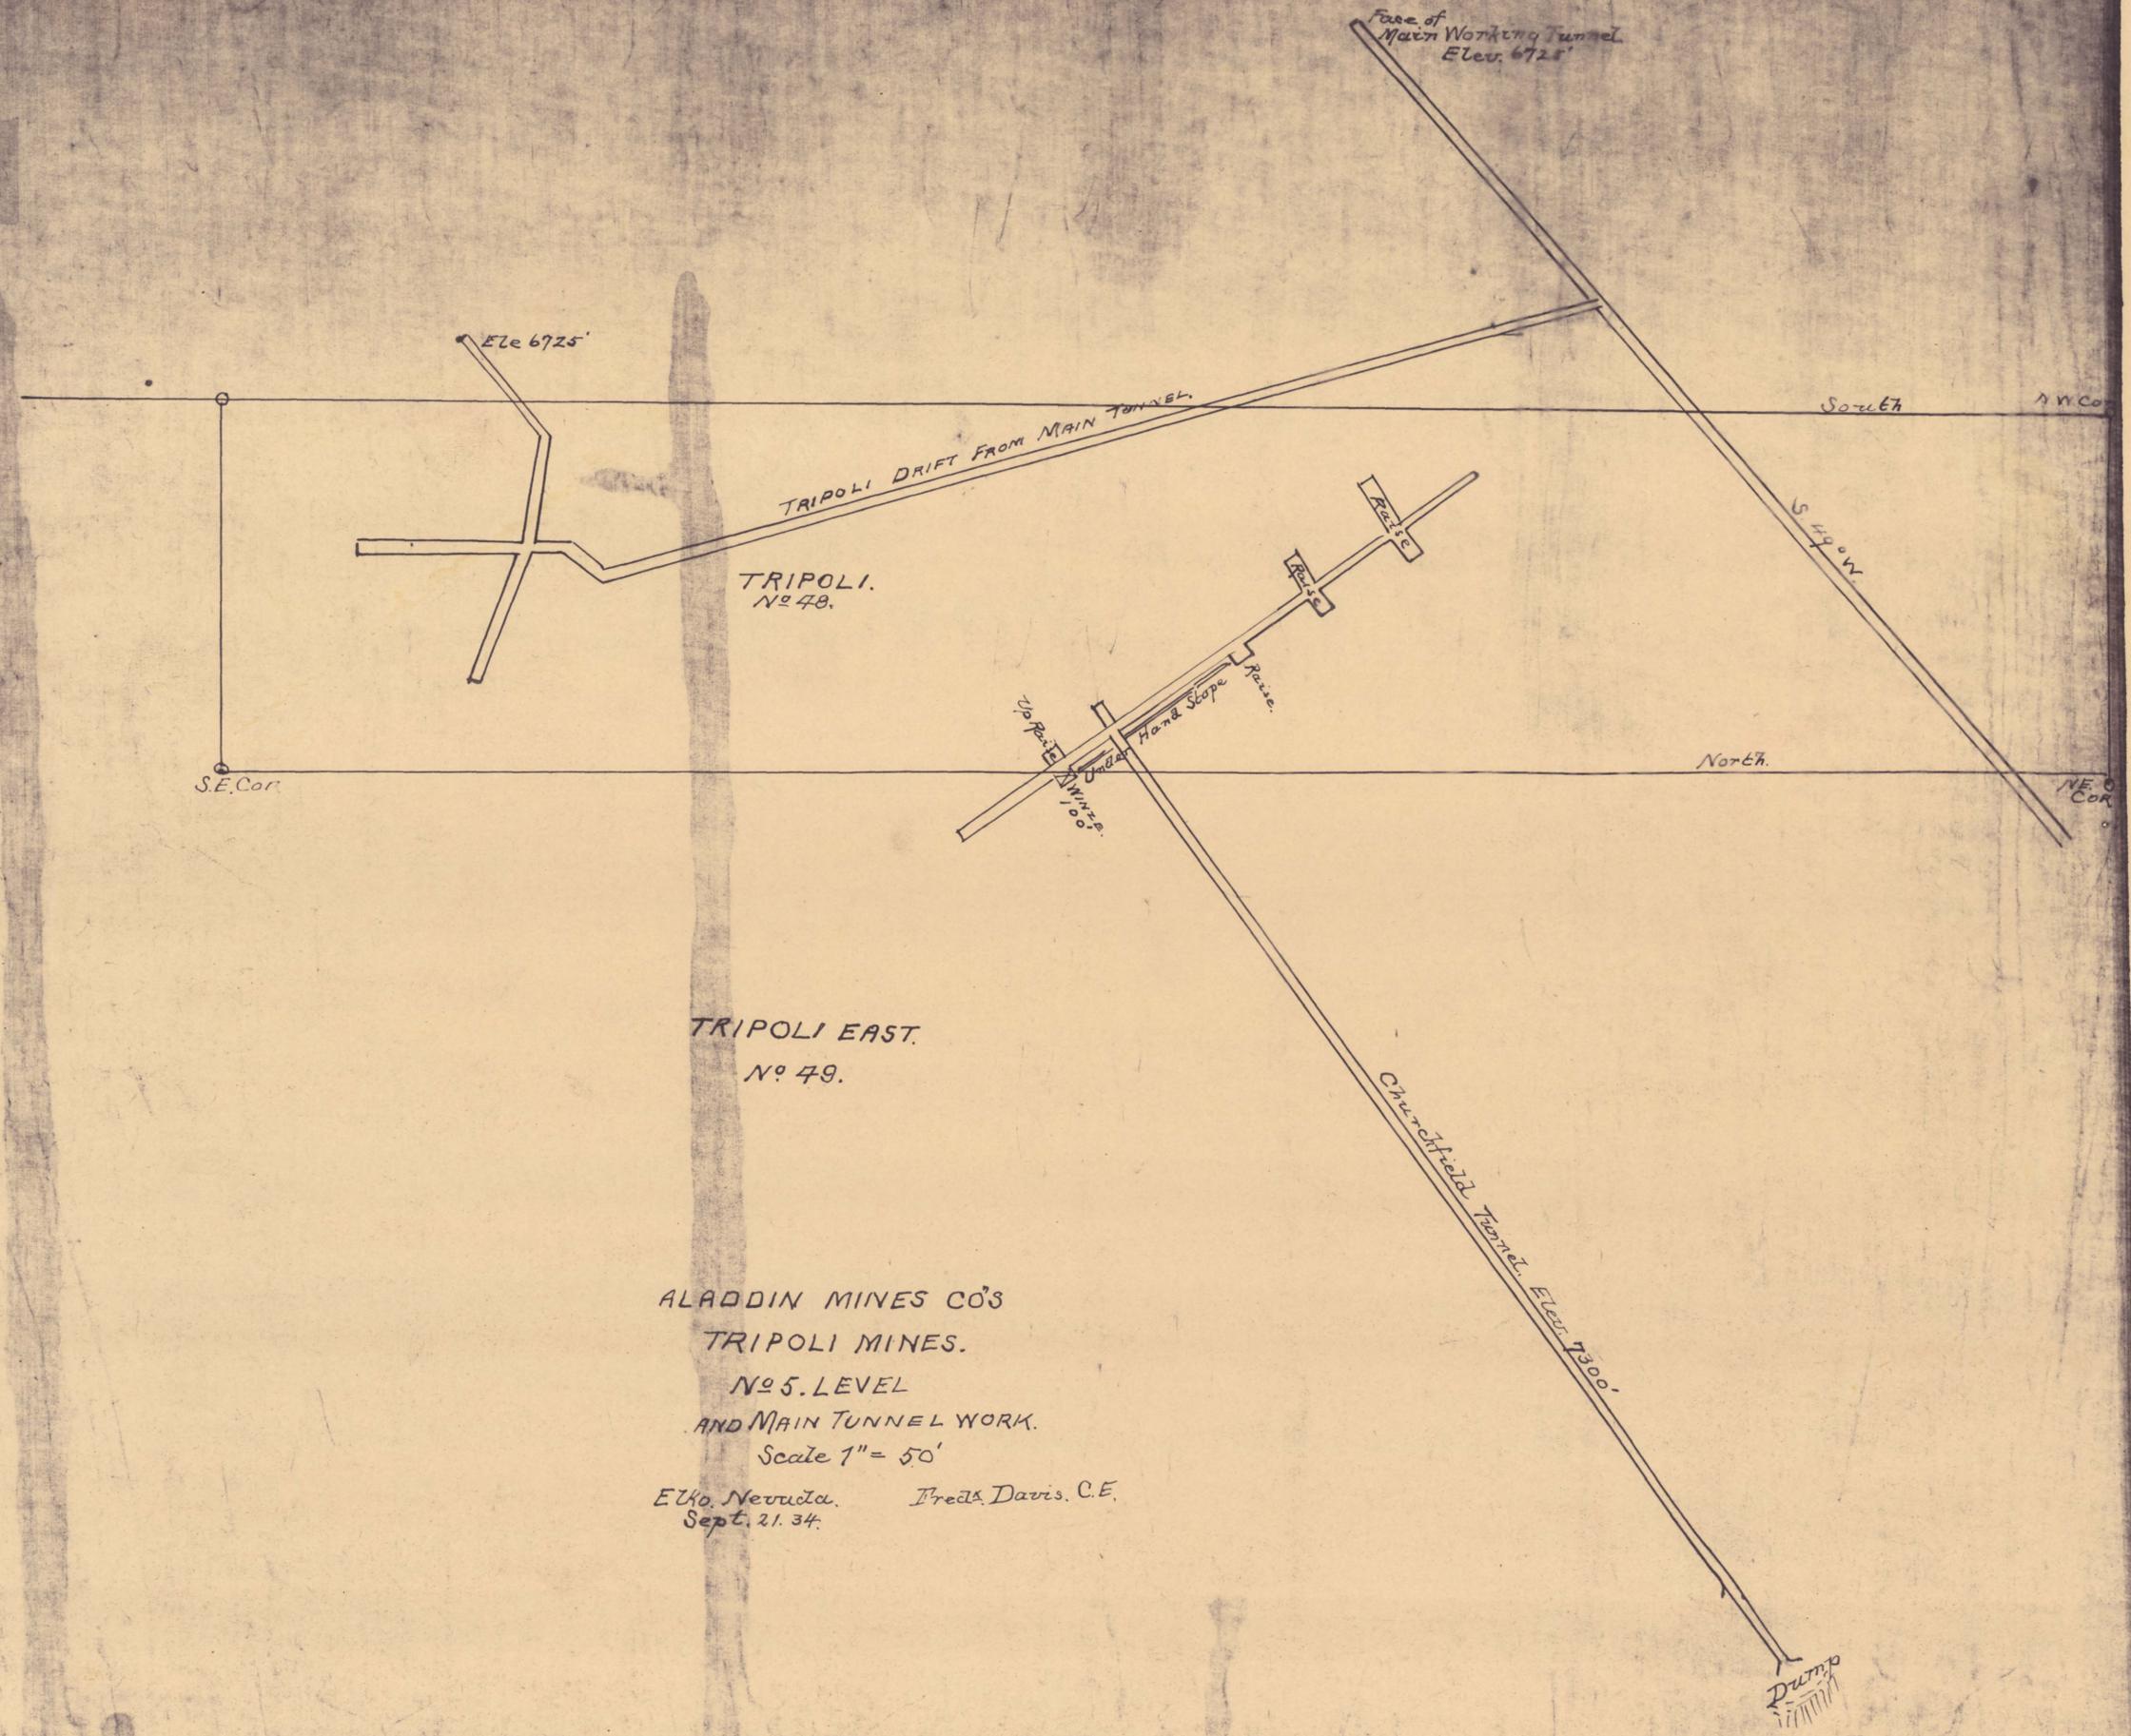

ALADDIN MINES CO'S
 TRIPOLI MINES.
 No. 5. LEVEL
 AND MAIN TUNNEL WORK.
 Scale 1" = 50'
 Elko, Nevada. Fredk. Davis, C.E.
 Sept. 21. 34.

3770 0051

74 Item m 17