




NOTES

- 1. LIMITED PARKING COULD BE ALONG OLD V AND T RIGHT-OF-WAY AND ROADS NEAR BY. GRAVEL ROAD NEEDS IMPROVEMENT.
- 2. EXTENSIVE SLOUGH AT PORTAL AND SOME WITHIN ADIT.
- 3. TUNNEL 4 1/2 X 6 1/2 EXCEPT WHERE NOTED.

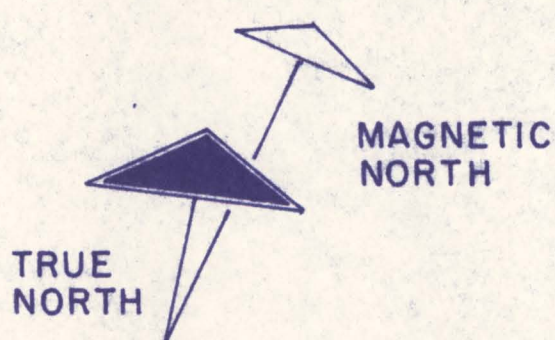

VICINITY MAP

SCALE: 1" = 1 MILE
0 1 2 MI

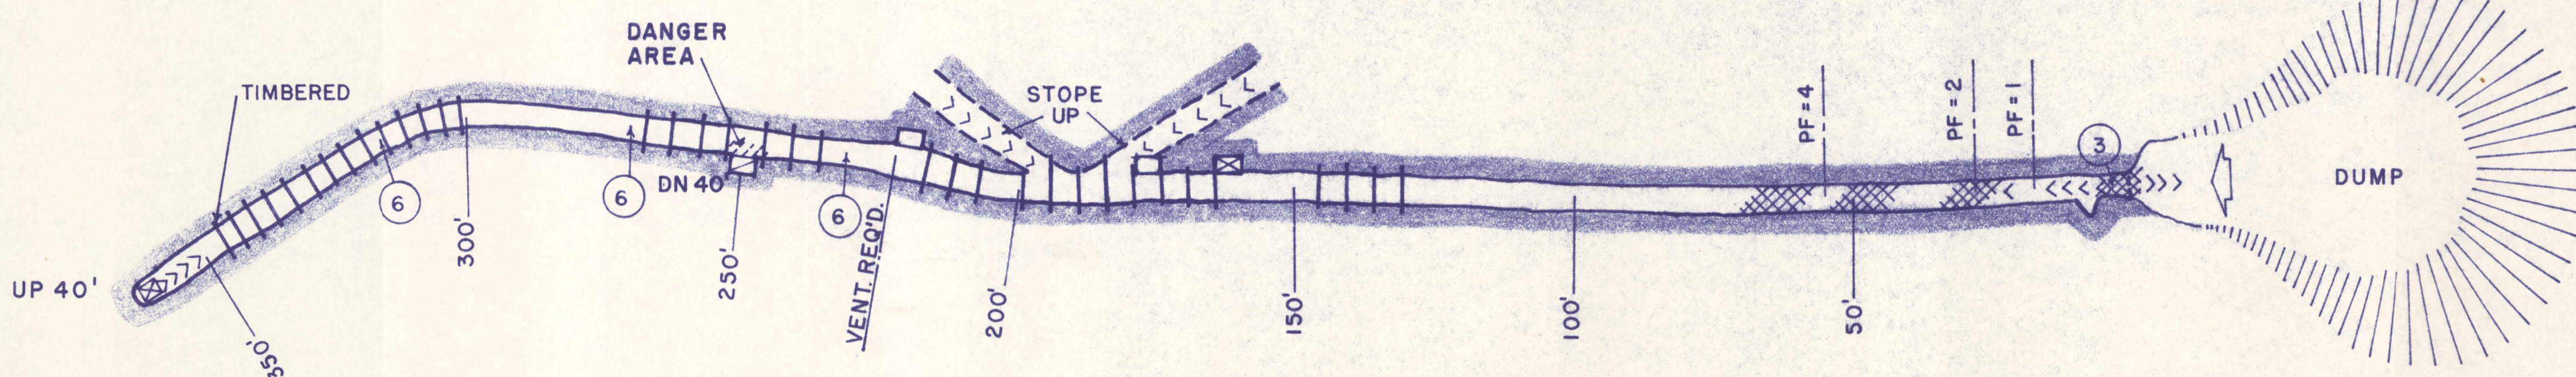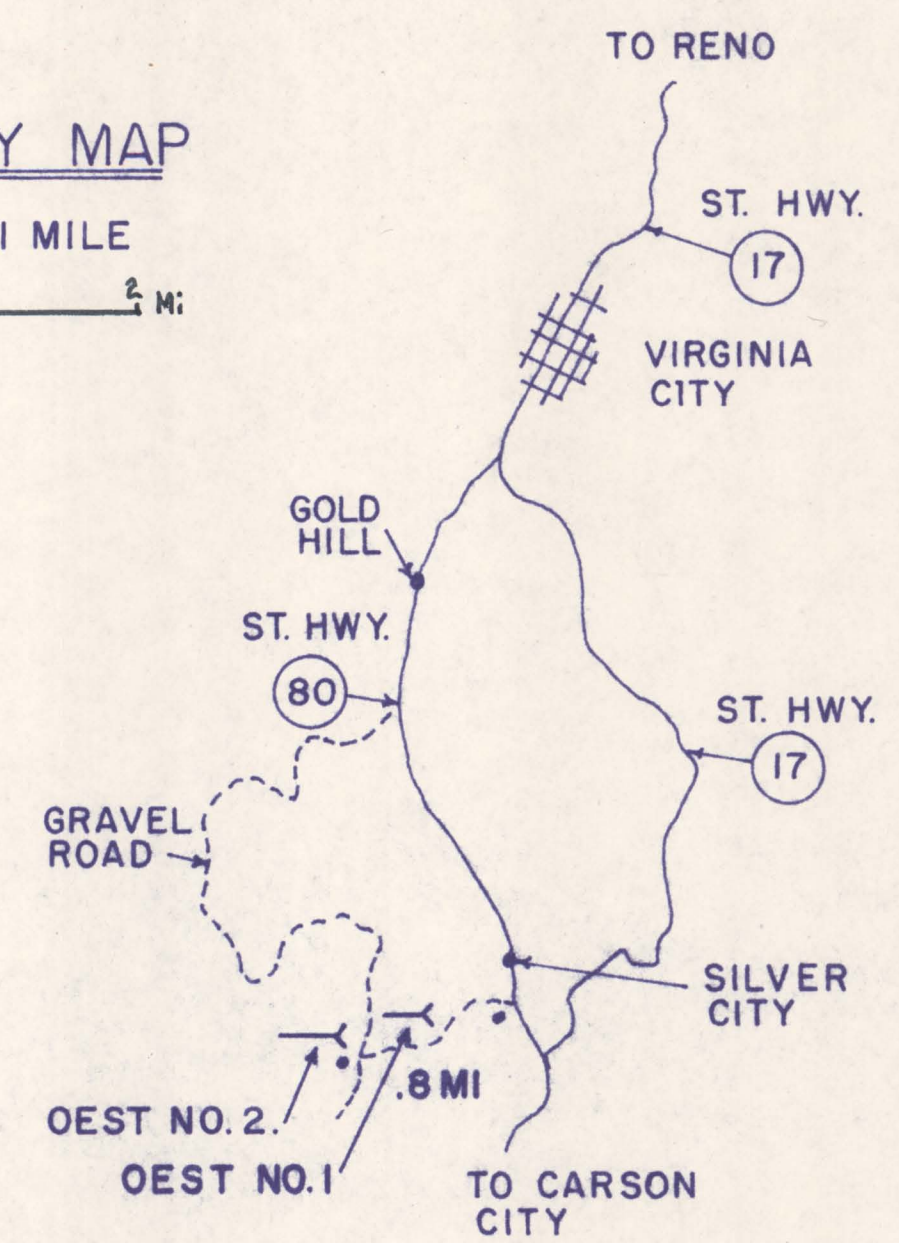

PLAN OF SHELTER AREA

SCALE: 1" = 20'
0 20 40 FT

LEGEND

- MAIN LEVEL
- WORKINGS
- SLOUGH
- DANGER AREA

309

DATE	FREDRIC H. MOLL	ARCHITECT	NATIONAL FALLOUT SHELTER UPDATING SURVEY - NEVADA WEST	OEST NO.2 ADIT	SHEET
REVISIONS	FSA M7 H 1064 64	LAS VEGAS, NEV.	FOR		1
2-24-69 BY [signature]	HARVE P. NELSON	MINING ENG.	NAVAL FACILITIES ENGINEERING COMMAND	FACILITY NO. 05026	OF 1
	E.M., PH.D., P.E.	RENO, NEVADA	STATE OF NEVADA CIVIL DEFENSE	STD. LOC. NO. 74H2-00011	
				SPACES 101	
				WEST OF SILVER CITY	
				LYON COUNTY	
				152 SPACES WITH VENT	

43700142

032 019 0068 SCO-6 SCO-6

309