NOTES

- ADJACENT TO ST. HWY. 80 ON EAST SIDE 1/2 MILE NORTH OF DEVIL'S CANYON. HAS SHED 1/2 COVERED BY FLOOD DEBRIS AT PORTAL.
- CAN PARK ALONG HWY. AND WALK UP ONTO LARGE DUMP.
- 3. PORTAL SHOULD BE CLEARED OF DEBRIS. TIMBERING REQ'D 50' BACK WHERE LARGE CHUNKS ARE COMING OFF BACK.


LEGEND

MAIN TUNNEL

WORKINGS

SLOUGH

CAVED

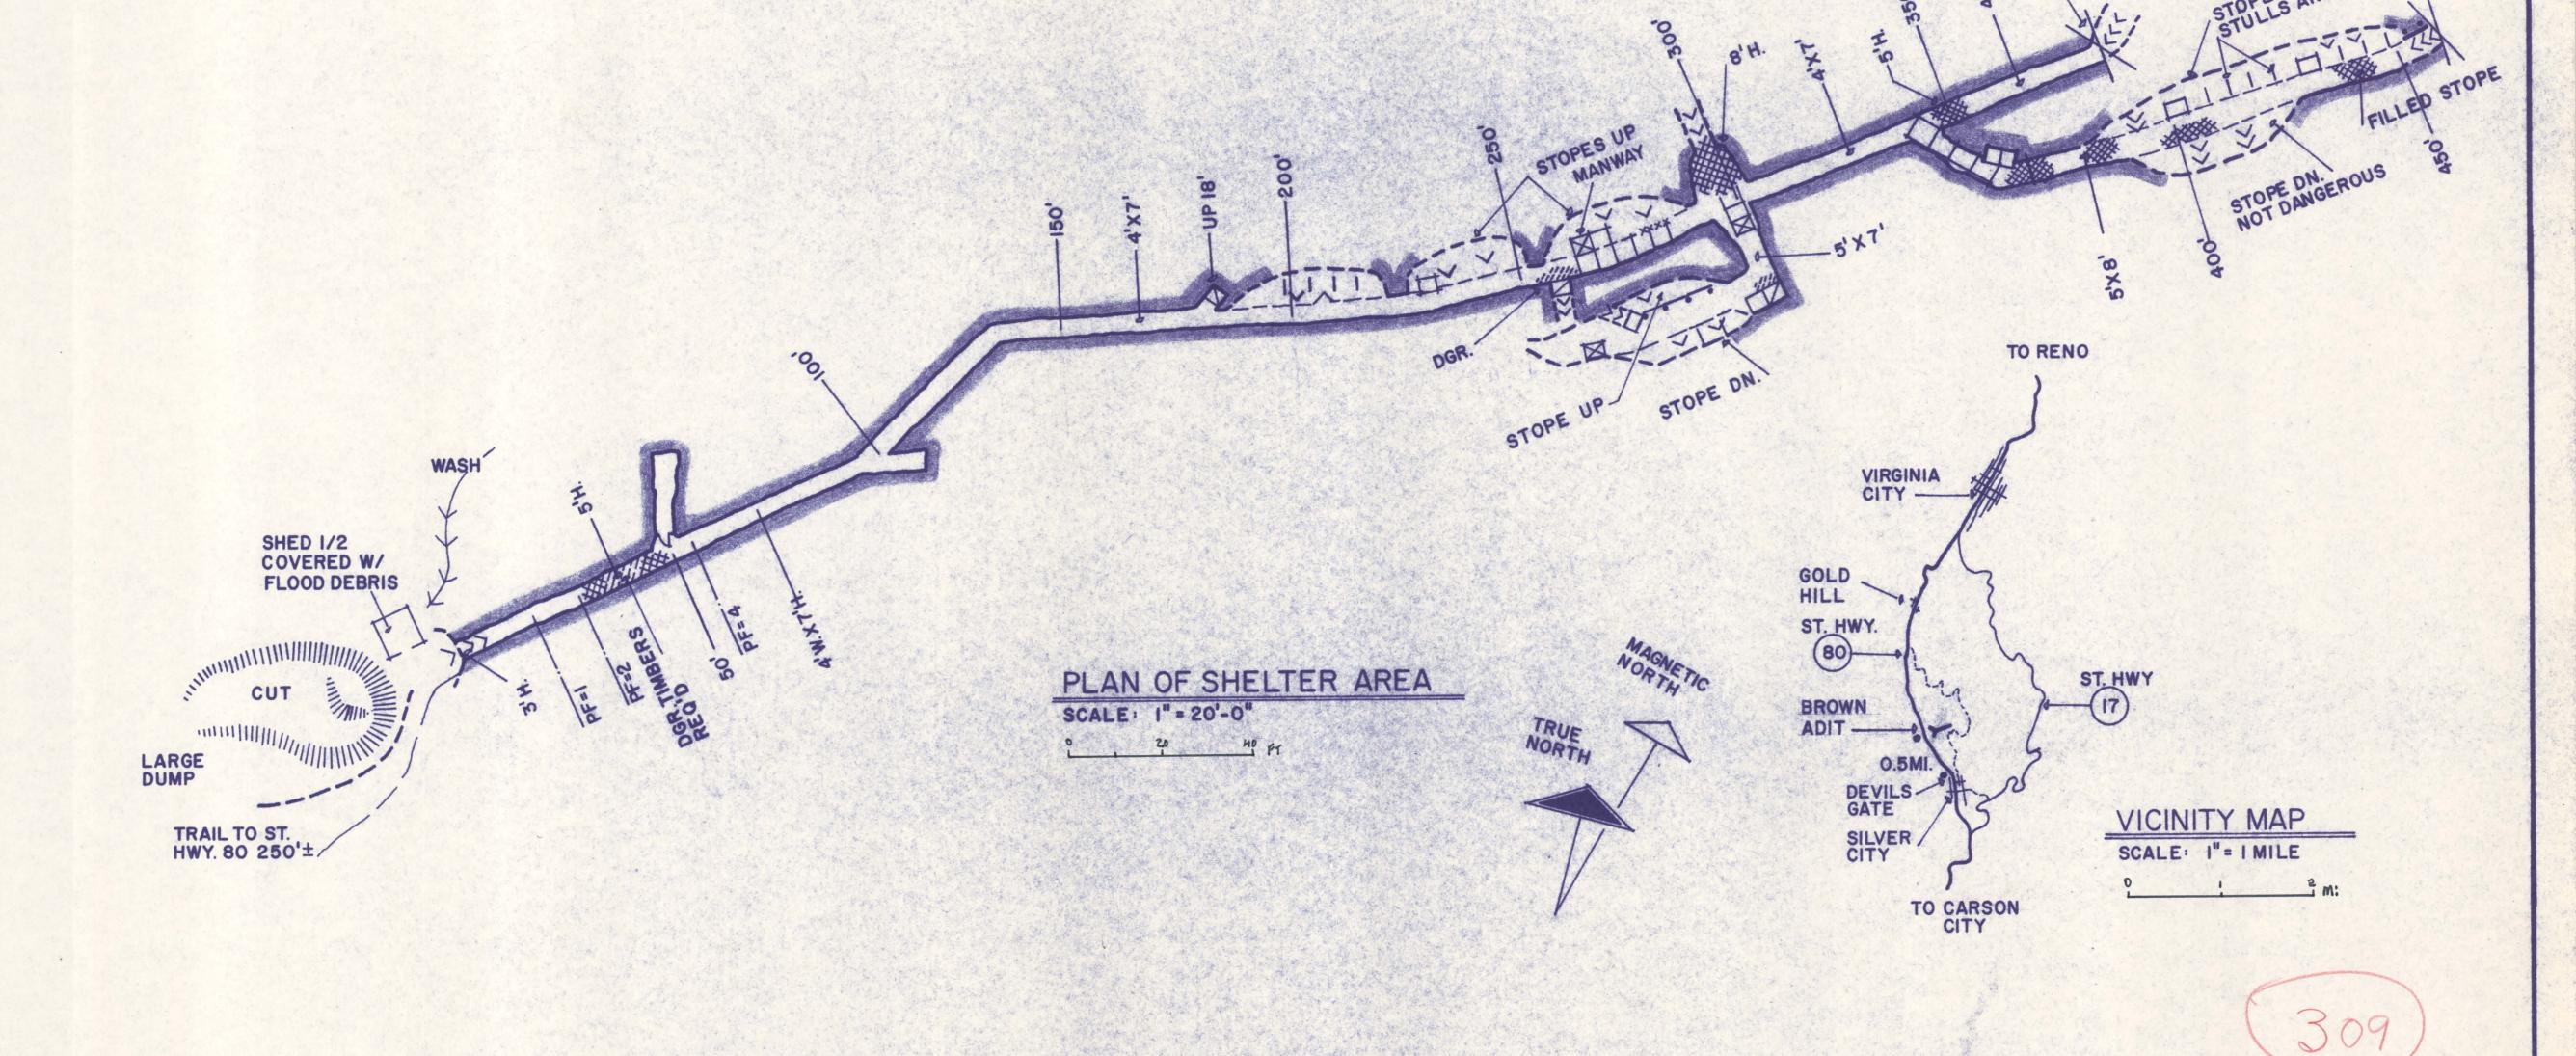

DATE BY DWN 4-3-69 G-G-W CKD 4.4.69 F.H.M REV

FREDRIC H. MOLL FSA M 7 tt 1064 64 HARVE P. NELSON

E.M., PH.D., P.E.

ARCHITECT LAS VEGAS, NEV. MINING ENG. RENO, NEVADA

NATIONAL FALLOUT SHELTER UPDATING SURVEY - NEVADA WEST NAVAL FACILITIES ENGINEERING COMMAND CIVIL DEFENSE STATE OF NEVADA

BROWN

FACILITY NO. 05082 STD. LOC. NO. 74H4-00011 300 SPACES

ADIT ST. HWY 80 N. OF SILVER CITY STOREY COUNTY, NEV.

300 SPACES WITH VENT

SHEET OF

SCHW-Z

SCHW-Z