
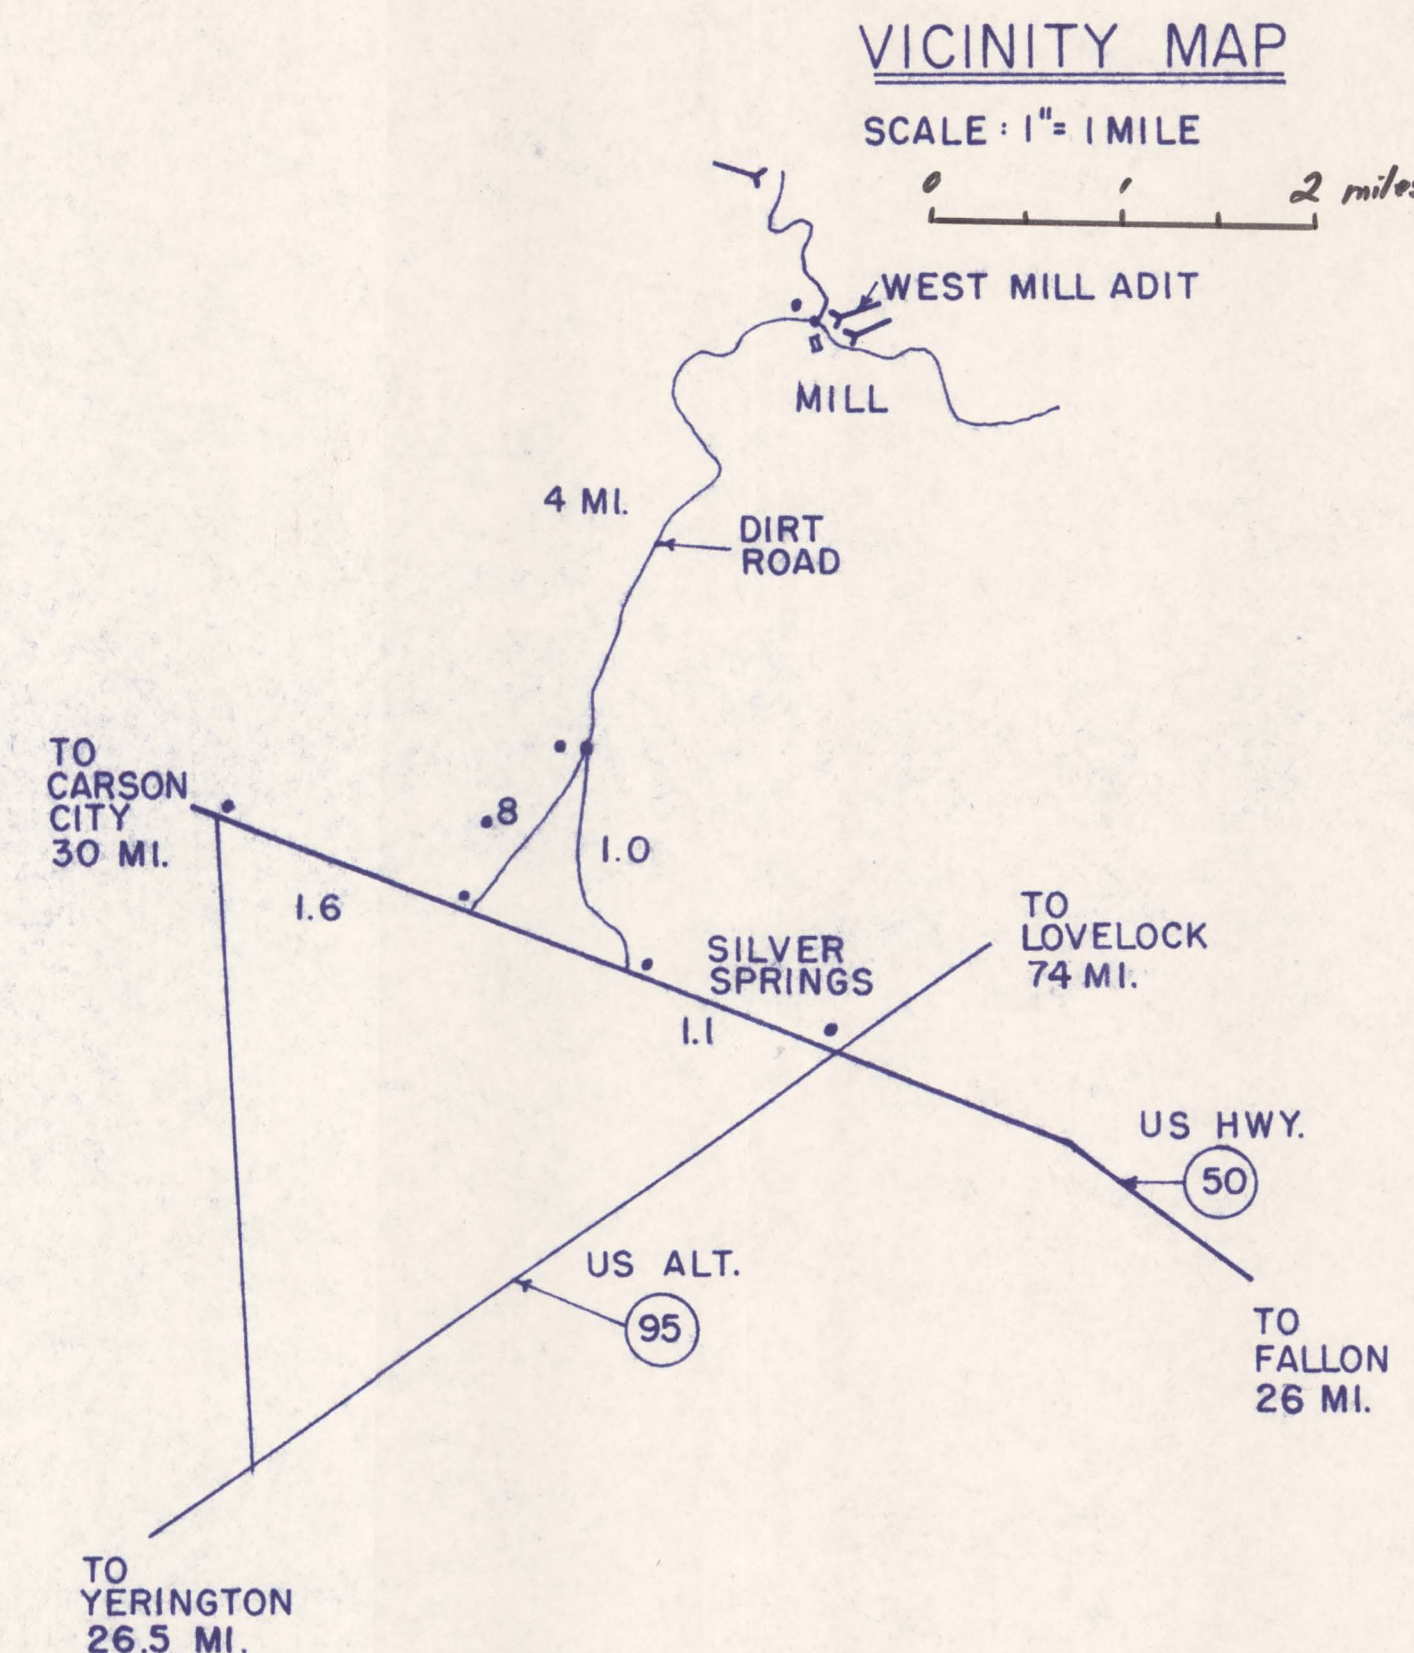


# NOTES

1. GOOD ROAD FROM HWY. TO MINE. ADEQUATE PARKING ON ROADS AROUND ADITS AND IN TOWN SITE.
2. MINIMUM CLEANUP AND BARRING DOWN OF LOOSE ROCK REQUIRED.
3. EXCELLENT VENTILATION AS RAISE GOES TO SURFACE.
4. ADITS APPROX. 7' HIGH EXCEPT AS NOTED.

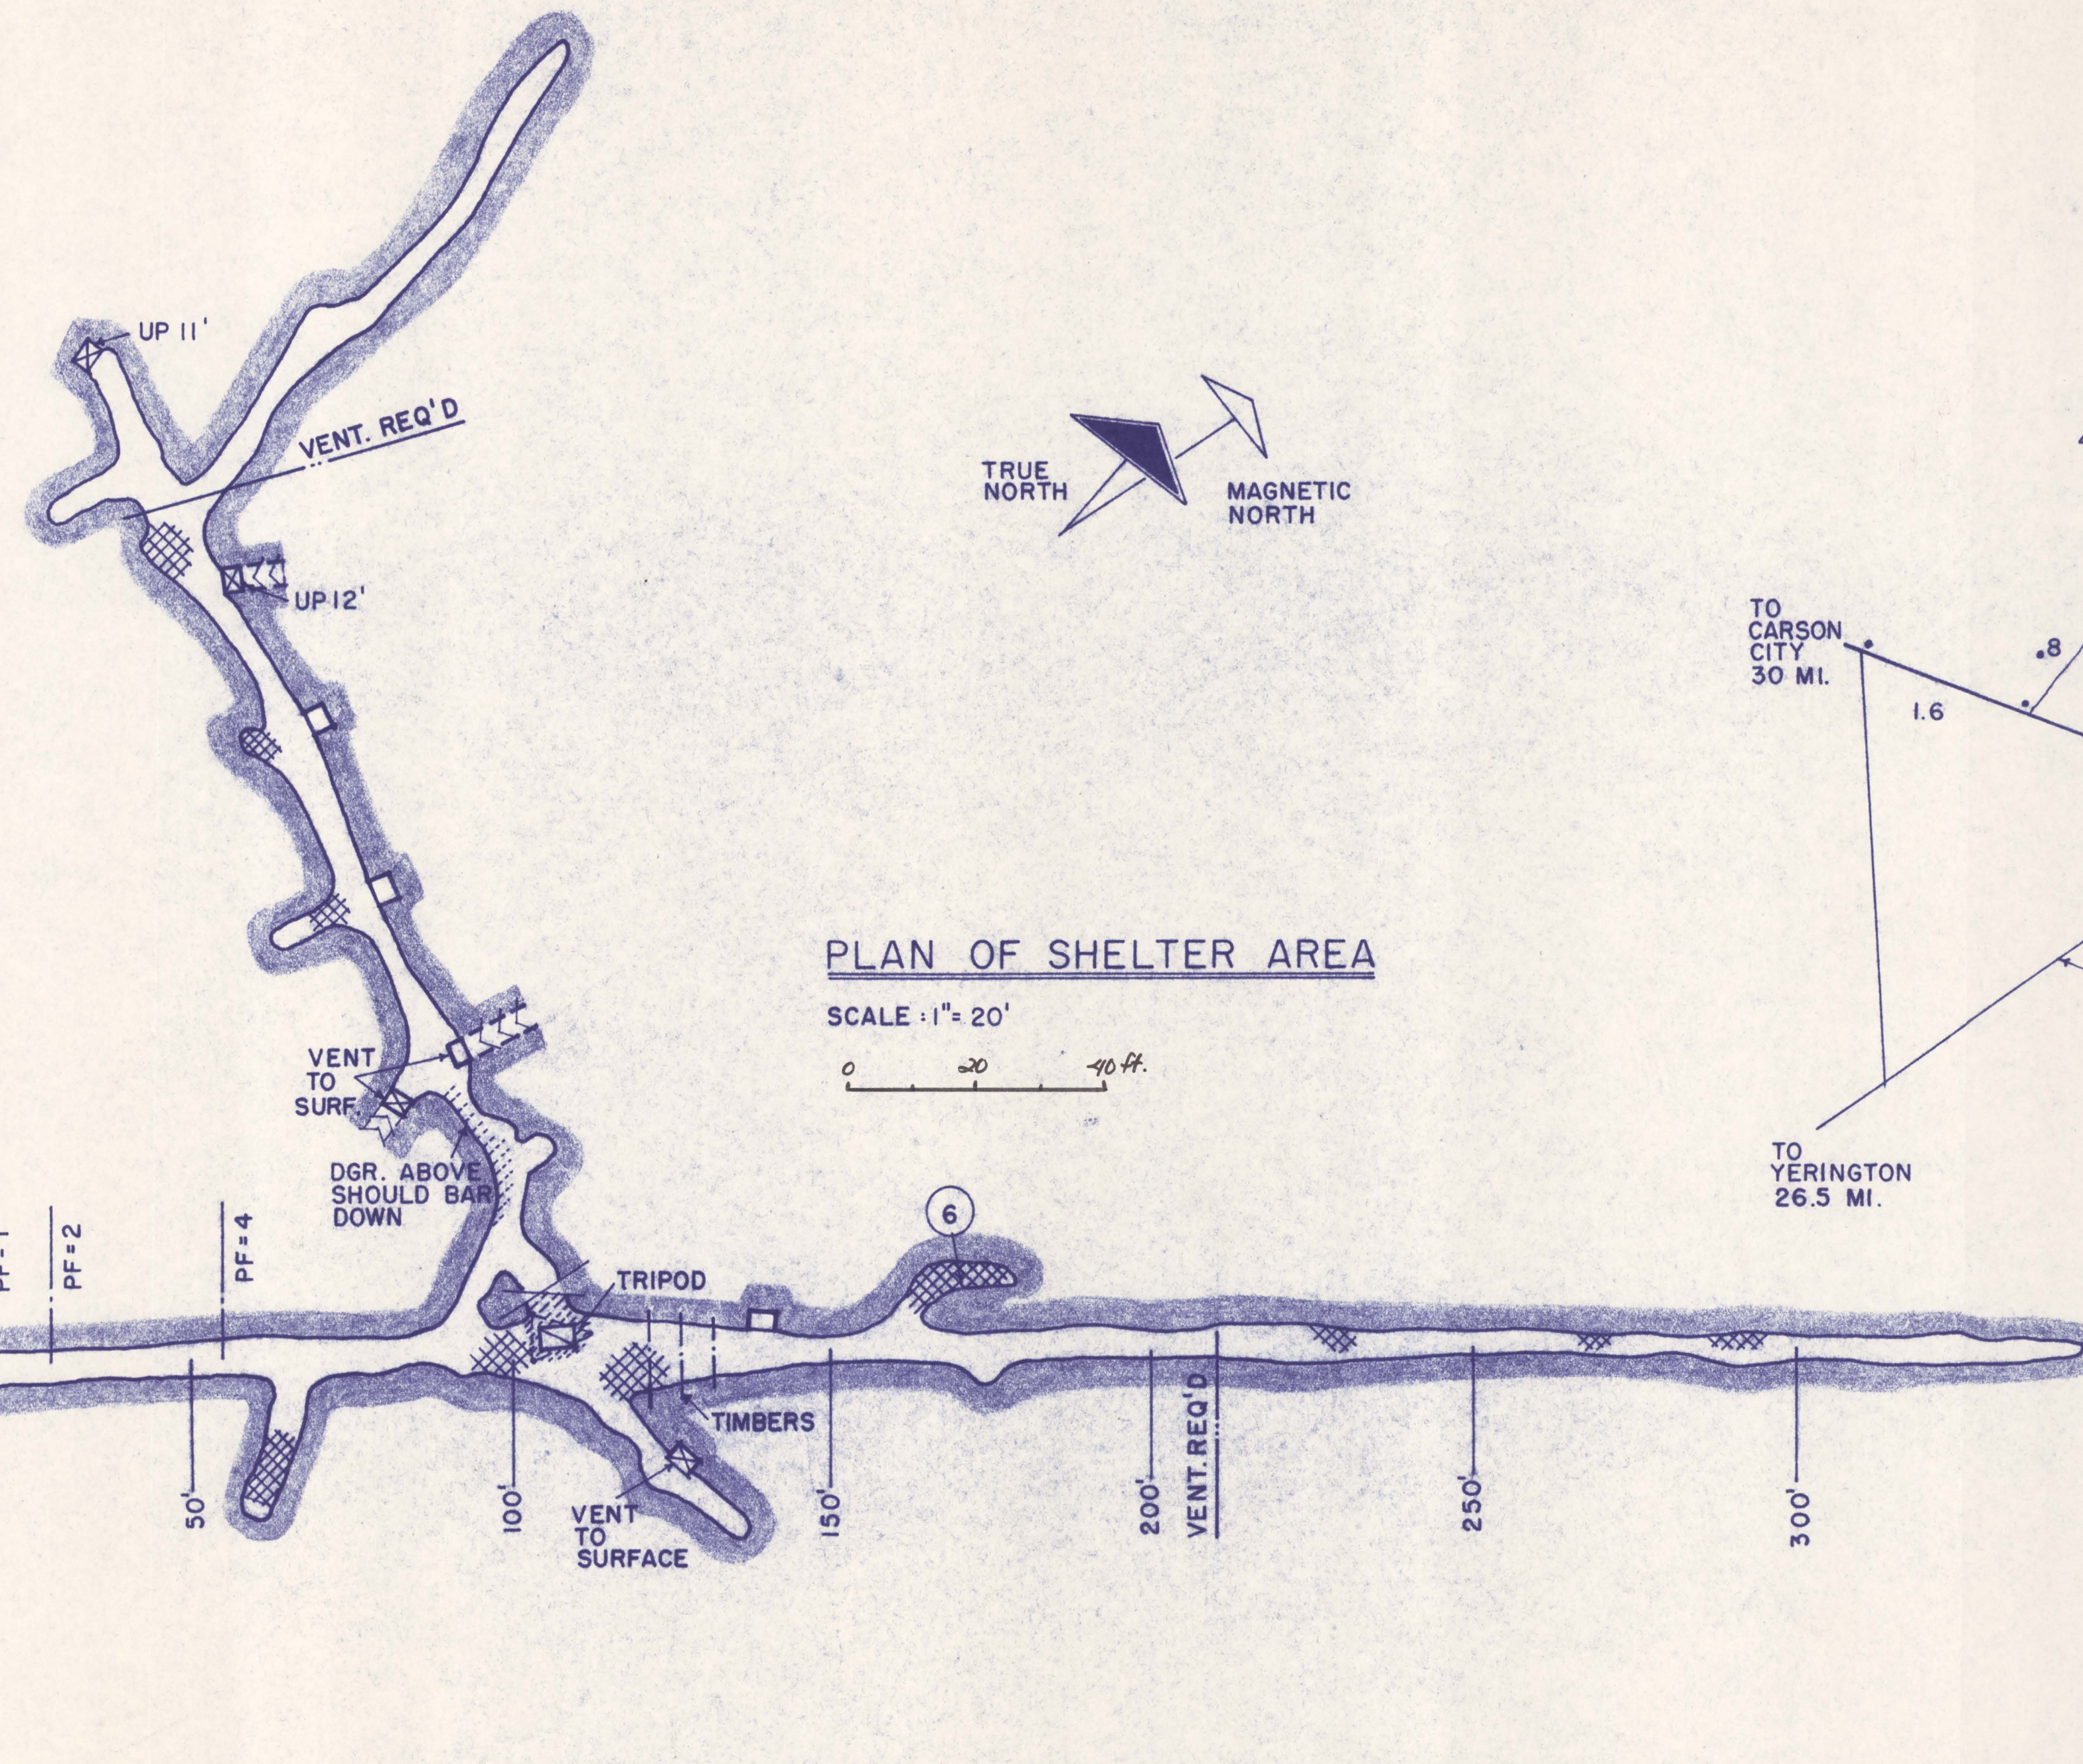

## LEGEND

- MAIN LEVEL
- CAVED
- SLOUGH
- DANGER AREA
- ⑦ TUNNEL HEIGHT

185

DATE	FREDRIC H. MOLL	ARCHITECT	NATIONAL FALLOUT SHELTER UPDATING SURVEY - NEVADA WEST	WEST ADIT AT MILL	SHEET
REVISIONS	FSA M 7 ft 1064 64	LAS VEGAS, NEV.	FOR		1
2-26-69 BY JPM	HARVE P. NELSON	MINING ENG.	NAVAL FACILITIES ENGINEERING COMMAND	FACILITY NO. 05031	OF
	E.M., PH.D., P.E.	RENO, NEVADA	STATE OF NEVADA CIVIL DEFENSE	STD. LOC. NO. 74H2-00011	
				SPACES 225	
				321 SPACES WITH VENT	

4740 0015

032 019 0212

185