


# NOTES

1. GOOD VENTILATION THROUGH OUT.
2. GOOD SECURITY, MINE IS LOCKED AND ON PRIVATE PROPERTY.
3. GOOD ROAD AND PARKING JUST BELOW.
4. SOME MATERIALS STORED IN MAIN ADIT.

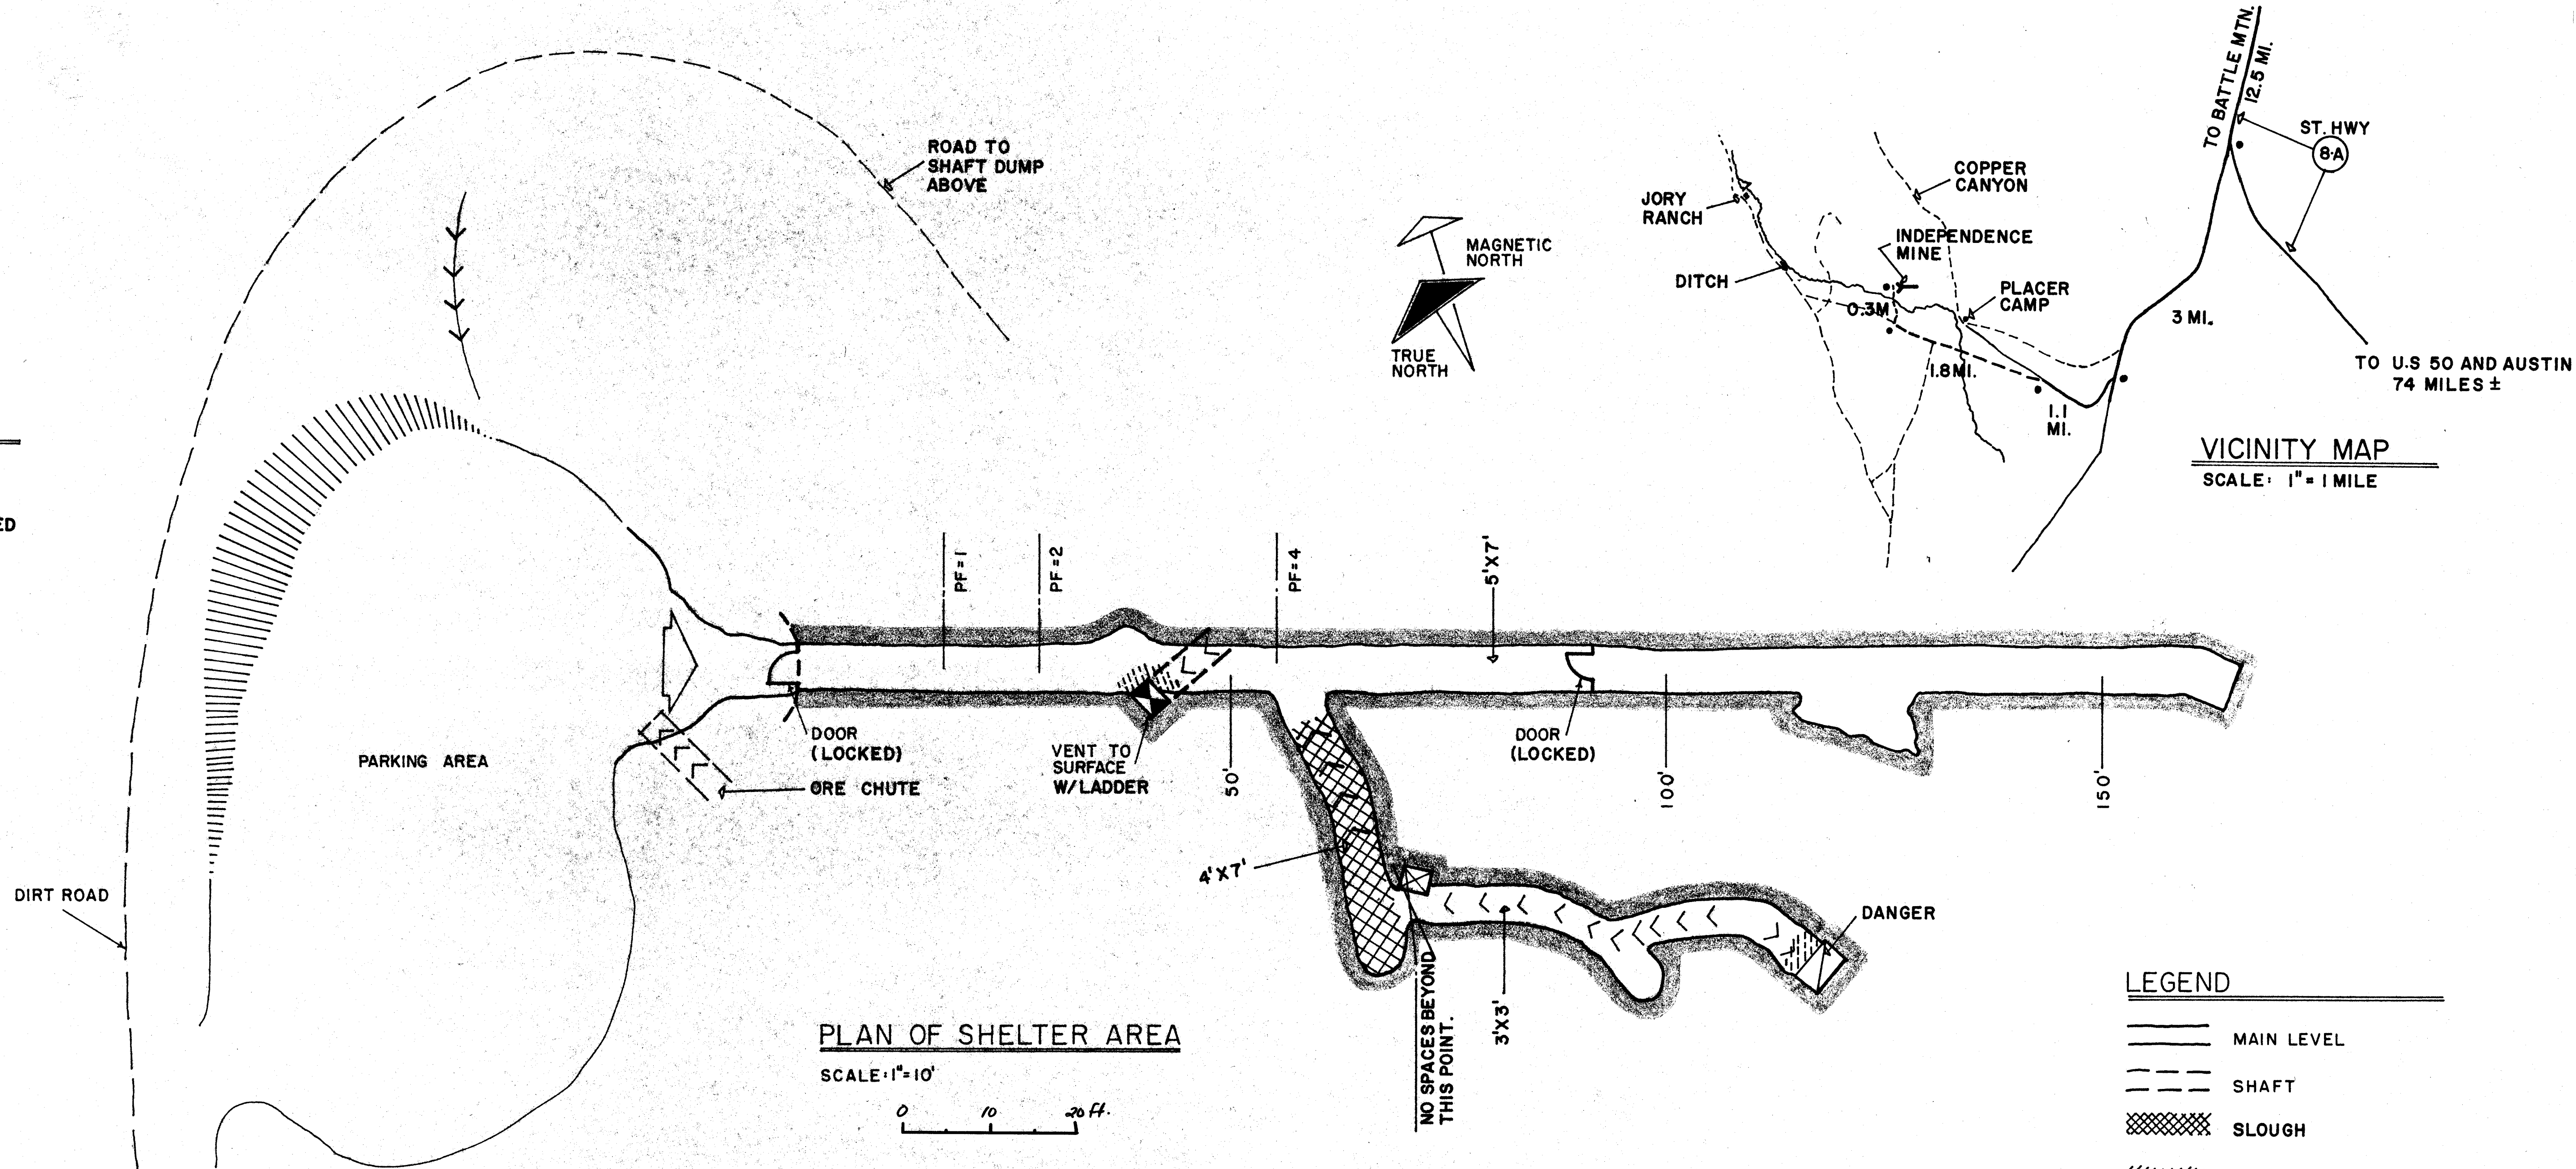

DATE	3-21-69	BY	FM
REVISIONS			
	3-25-69	BY	FM

FREDRIC H. MOLL  
FSA M 7 H 1064 64  
HARVE P. NELSON  
E.M., PH.D., P.E.

ARCHITECT  
LAS VEGAS, NEV.  
MINING ENG.  
RENO, NEVADA

NATIONAL FALLOUT SHELTER UPDATING SURVEY - NEVADA WEST  
FOR  
NAVAL FACILITIES ENGINEERING COMMAND  
STATE OF NEVADA CIVIL DEFENSE

INDEPENDENCE (DUDLEY WILSON) MINE  
FACILITY NO. 05068  
STD. LOC. NO. 74R4-00010  
SPACES 78  
WEST OF BATTLE MTN.  
LANDER COUNTY  
78 SPACES WITH VENT

SHEET  
1  
OF 1