


Elev. 6400 _____
 6300 _____
 6200 _____
 6100 _____

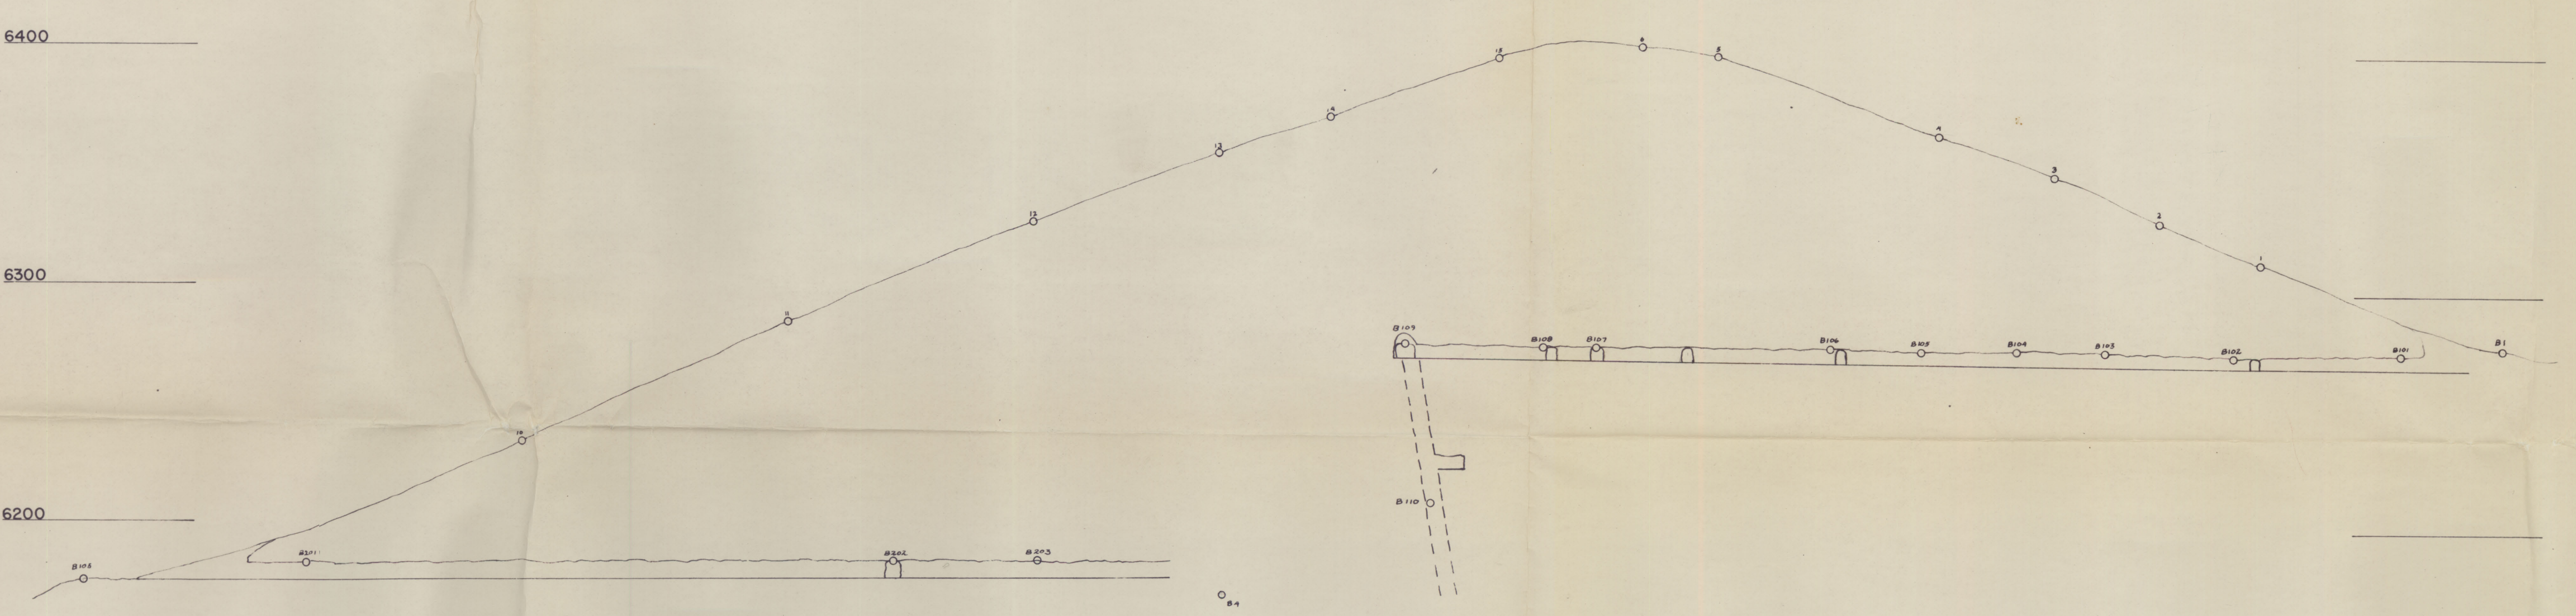

ELEVATION LOOKING NORTH

BELL MOUNTAIN MINE
CHURCHILL COUNTY, NEVADA

PLAN and ELEVATION Scale 1"=40'
 SURVEY REFERENCE: Sta. B-1 20,000.00 N
 20,000.00 E
 Elev. 6277.38
 Line B1-B2 S 8° 35' E

Date 20 March, 1969 *D. H. Anderson*

0510 0007

ITEM 71