


(4-6-5)

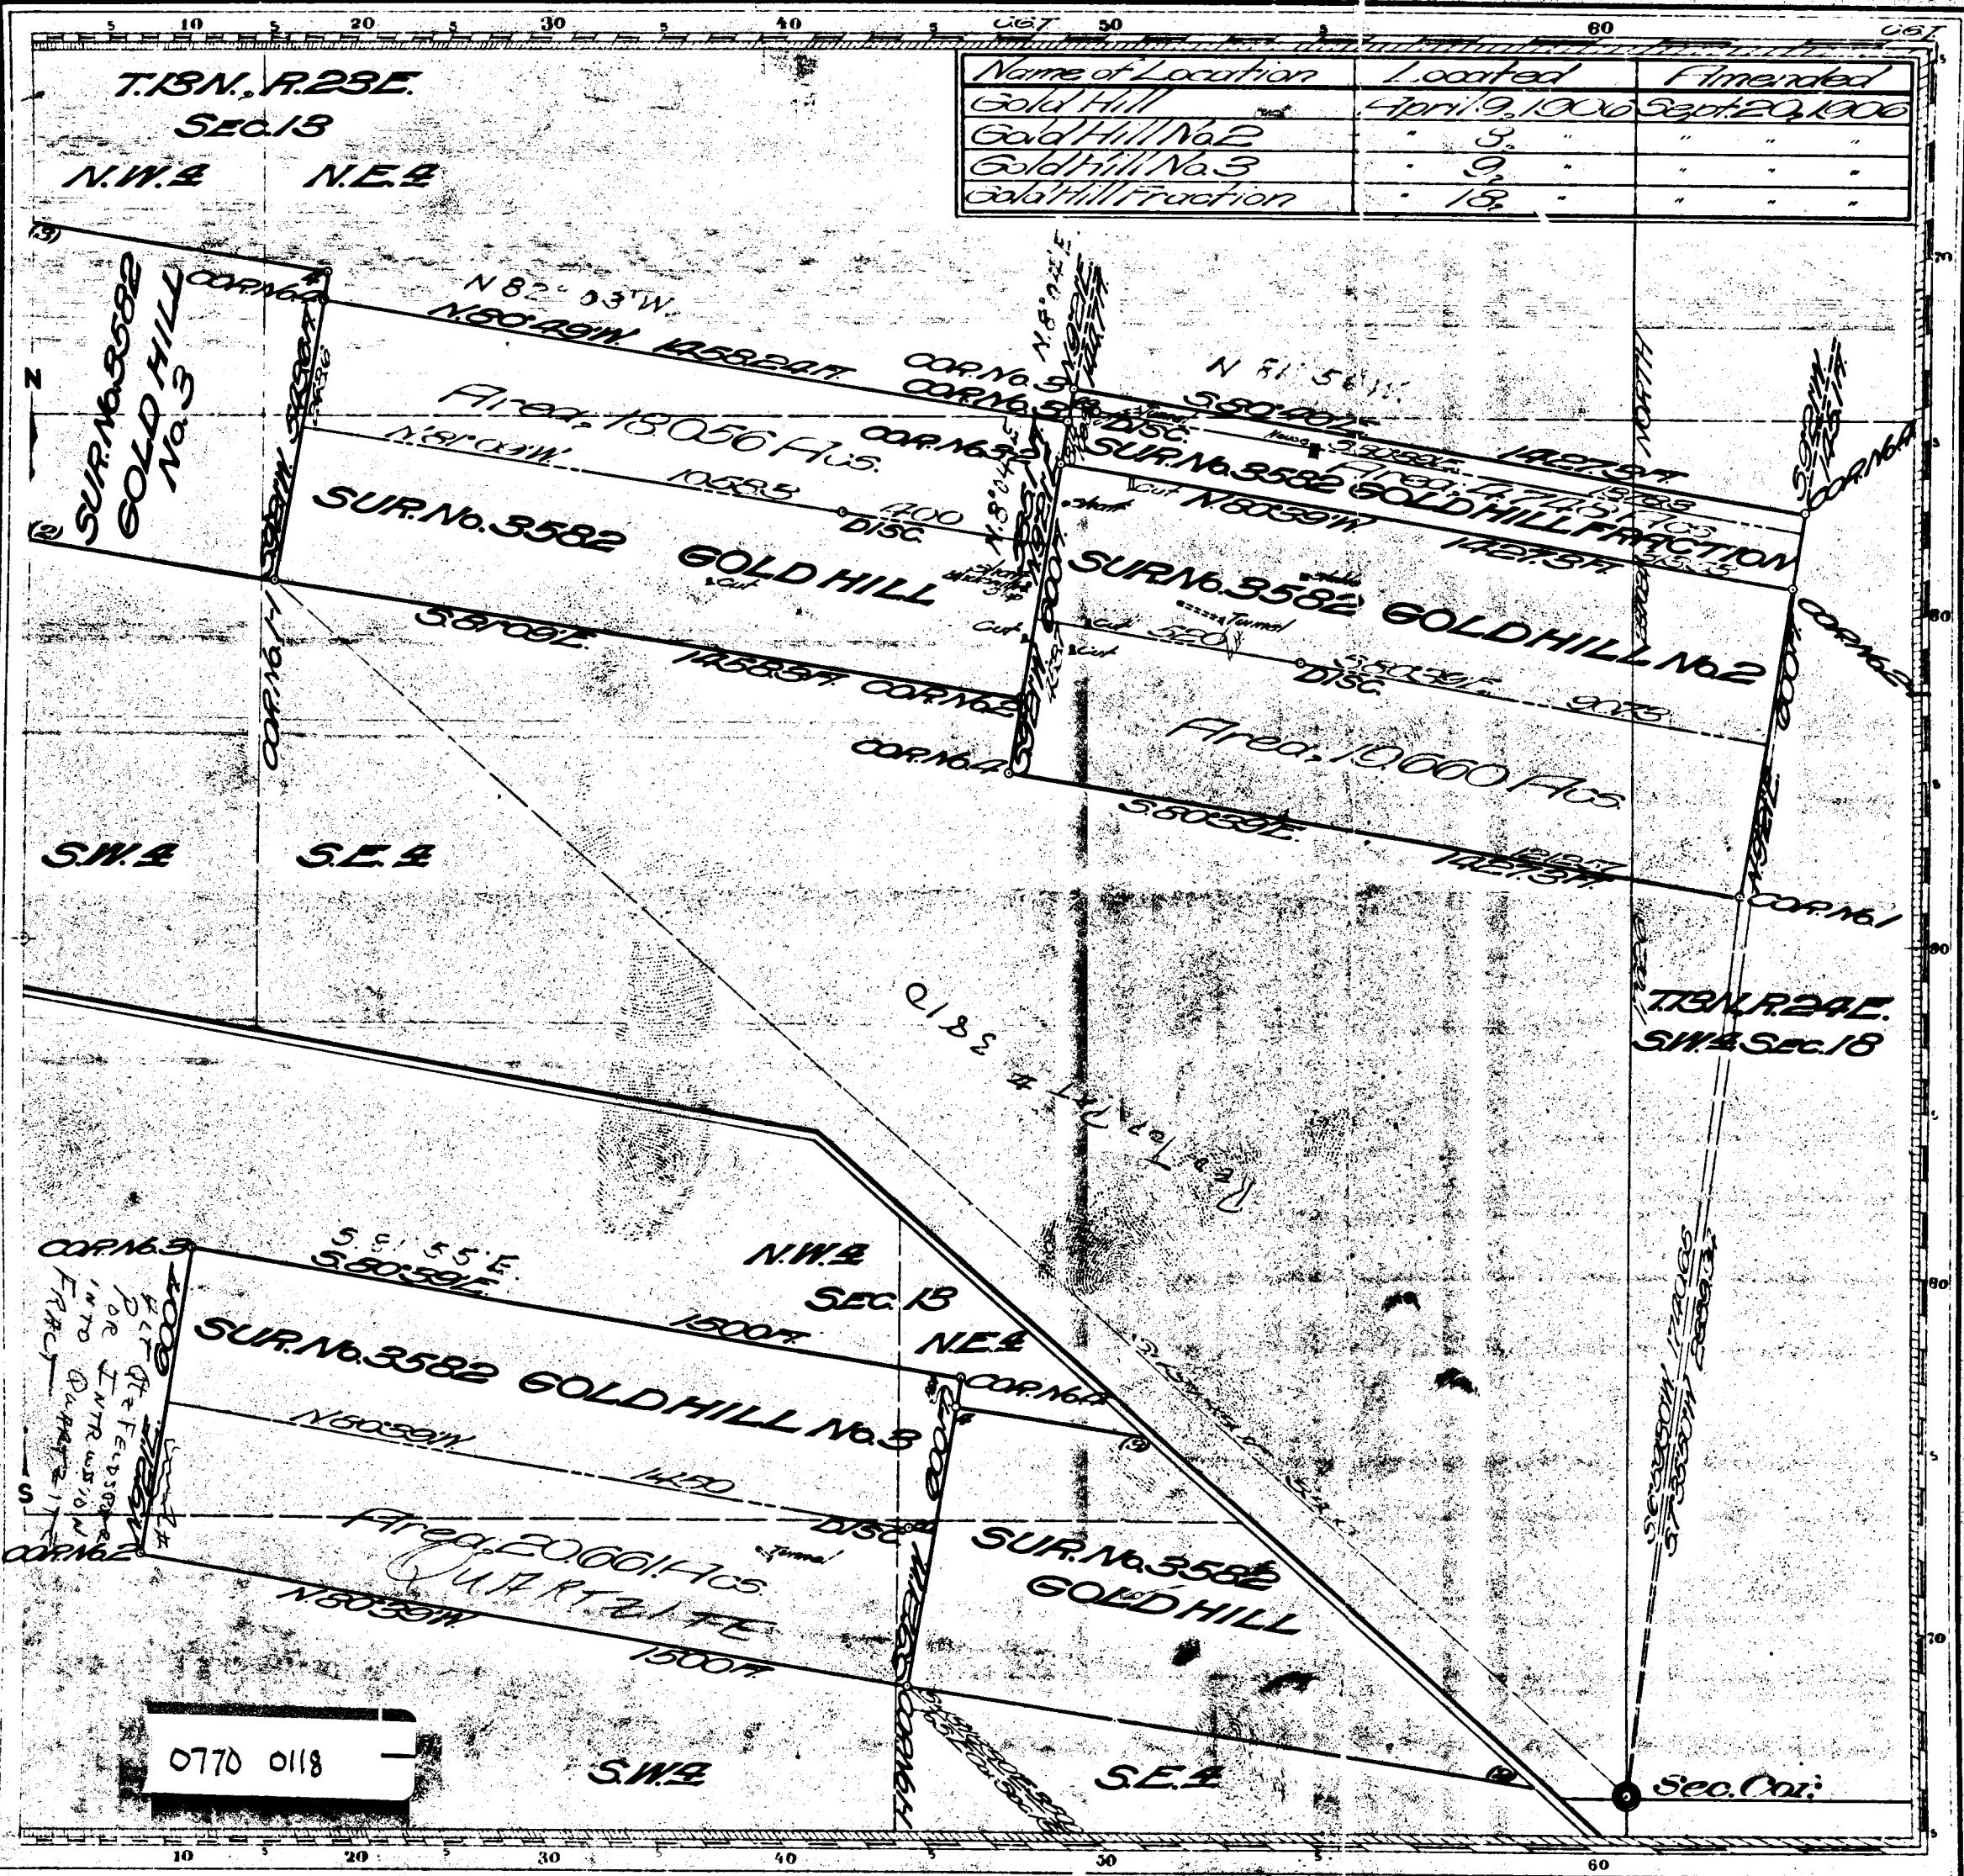

203625

4-6-5  
S. 1409

Mineral Survey No. 3582  
Carson City Land District.  
**PLAT**  
OF THE CLAIM OF  
Ashley Consolidated Mining Company,  
KNOWN AS THE  
**GOLD HILL, GOLD HILL  
No. 2, GOLD HILL No. 3 AND  
GOLD HILL FRACTION LODES**

IN BERTHIER MINE DISTRICT,  
Douglas County, Nevada  
Containing an area of 03.125 acres.  
Scale of 500 feet to the inch.  
Variation 17° 15' East  
Surveyed August 17-18, 1908. M.  
Frac. 117. Brown  
U.S. Deputy Mineral Surveyor.

The original field notes of the survey of the Mining Claim of Ashley Consolidated Mining Company known as the "Gold Hill," "Gold Hill No. 2," "Gold No. 3" and "Gold Hill Fraction" Lodes

I, Matthew J. O'Leary, Surveyor General's Office, Carson, Nevada, certify that the premises described in the above plat have been examined and approved, and are on file in this office, and I hereby certify that they furnish such an accurate description of said Mining Claim as will, if incorporated into a patent, serve fully to identify the premises, and that such reference is made therein to natural objects or permanent monuments as will perpetuate and fix the location thereof.

I further certify that five hundred dollars worth of labor has been expended or improvements made upon said Mining Claim by claimant — or 1/15 grantees, and that said improvements consist of 2 shafts, 5 tanks, and 3 tunnels, value \$2350.

that the location of said improvements is correctly shown upon this plat, and that no portion of said labor or improvements has been included in the estimate of captures upon any other claim.

I further certify that this is a correct plat of said Mining Claim made in conformity with said original field notes of the survey thereof, and the same is hereby approved.

M. J. O'Leary  
Surveyor General's Office  
Carson, Nevada  
(October 17, 1908) Nevada

Item M84 (35)