


4-675

T.B.N. R.23E.
SEC.13

N.W. & N.E.

Name of Location	I wanted	I handled
Gold Hill	1 April 9, 1910	Sept 20, 1910
Gold Hill No 2	" 5 "	" " "
Gold Hill No 3	" 9 "	" " "
Gold Hill Junction	" 15 "	" " "

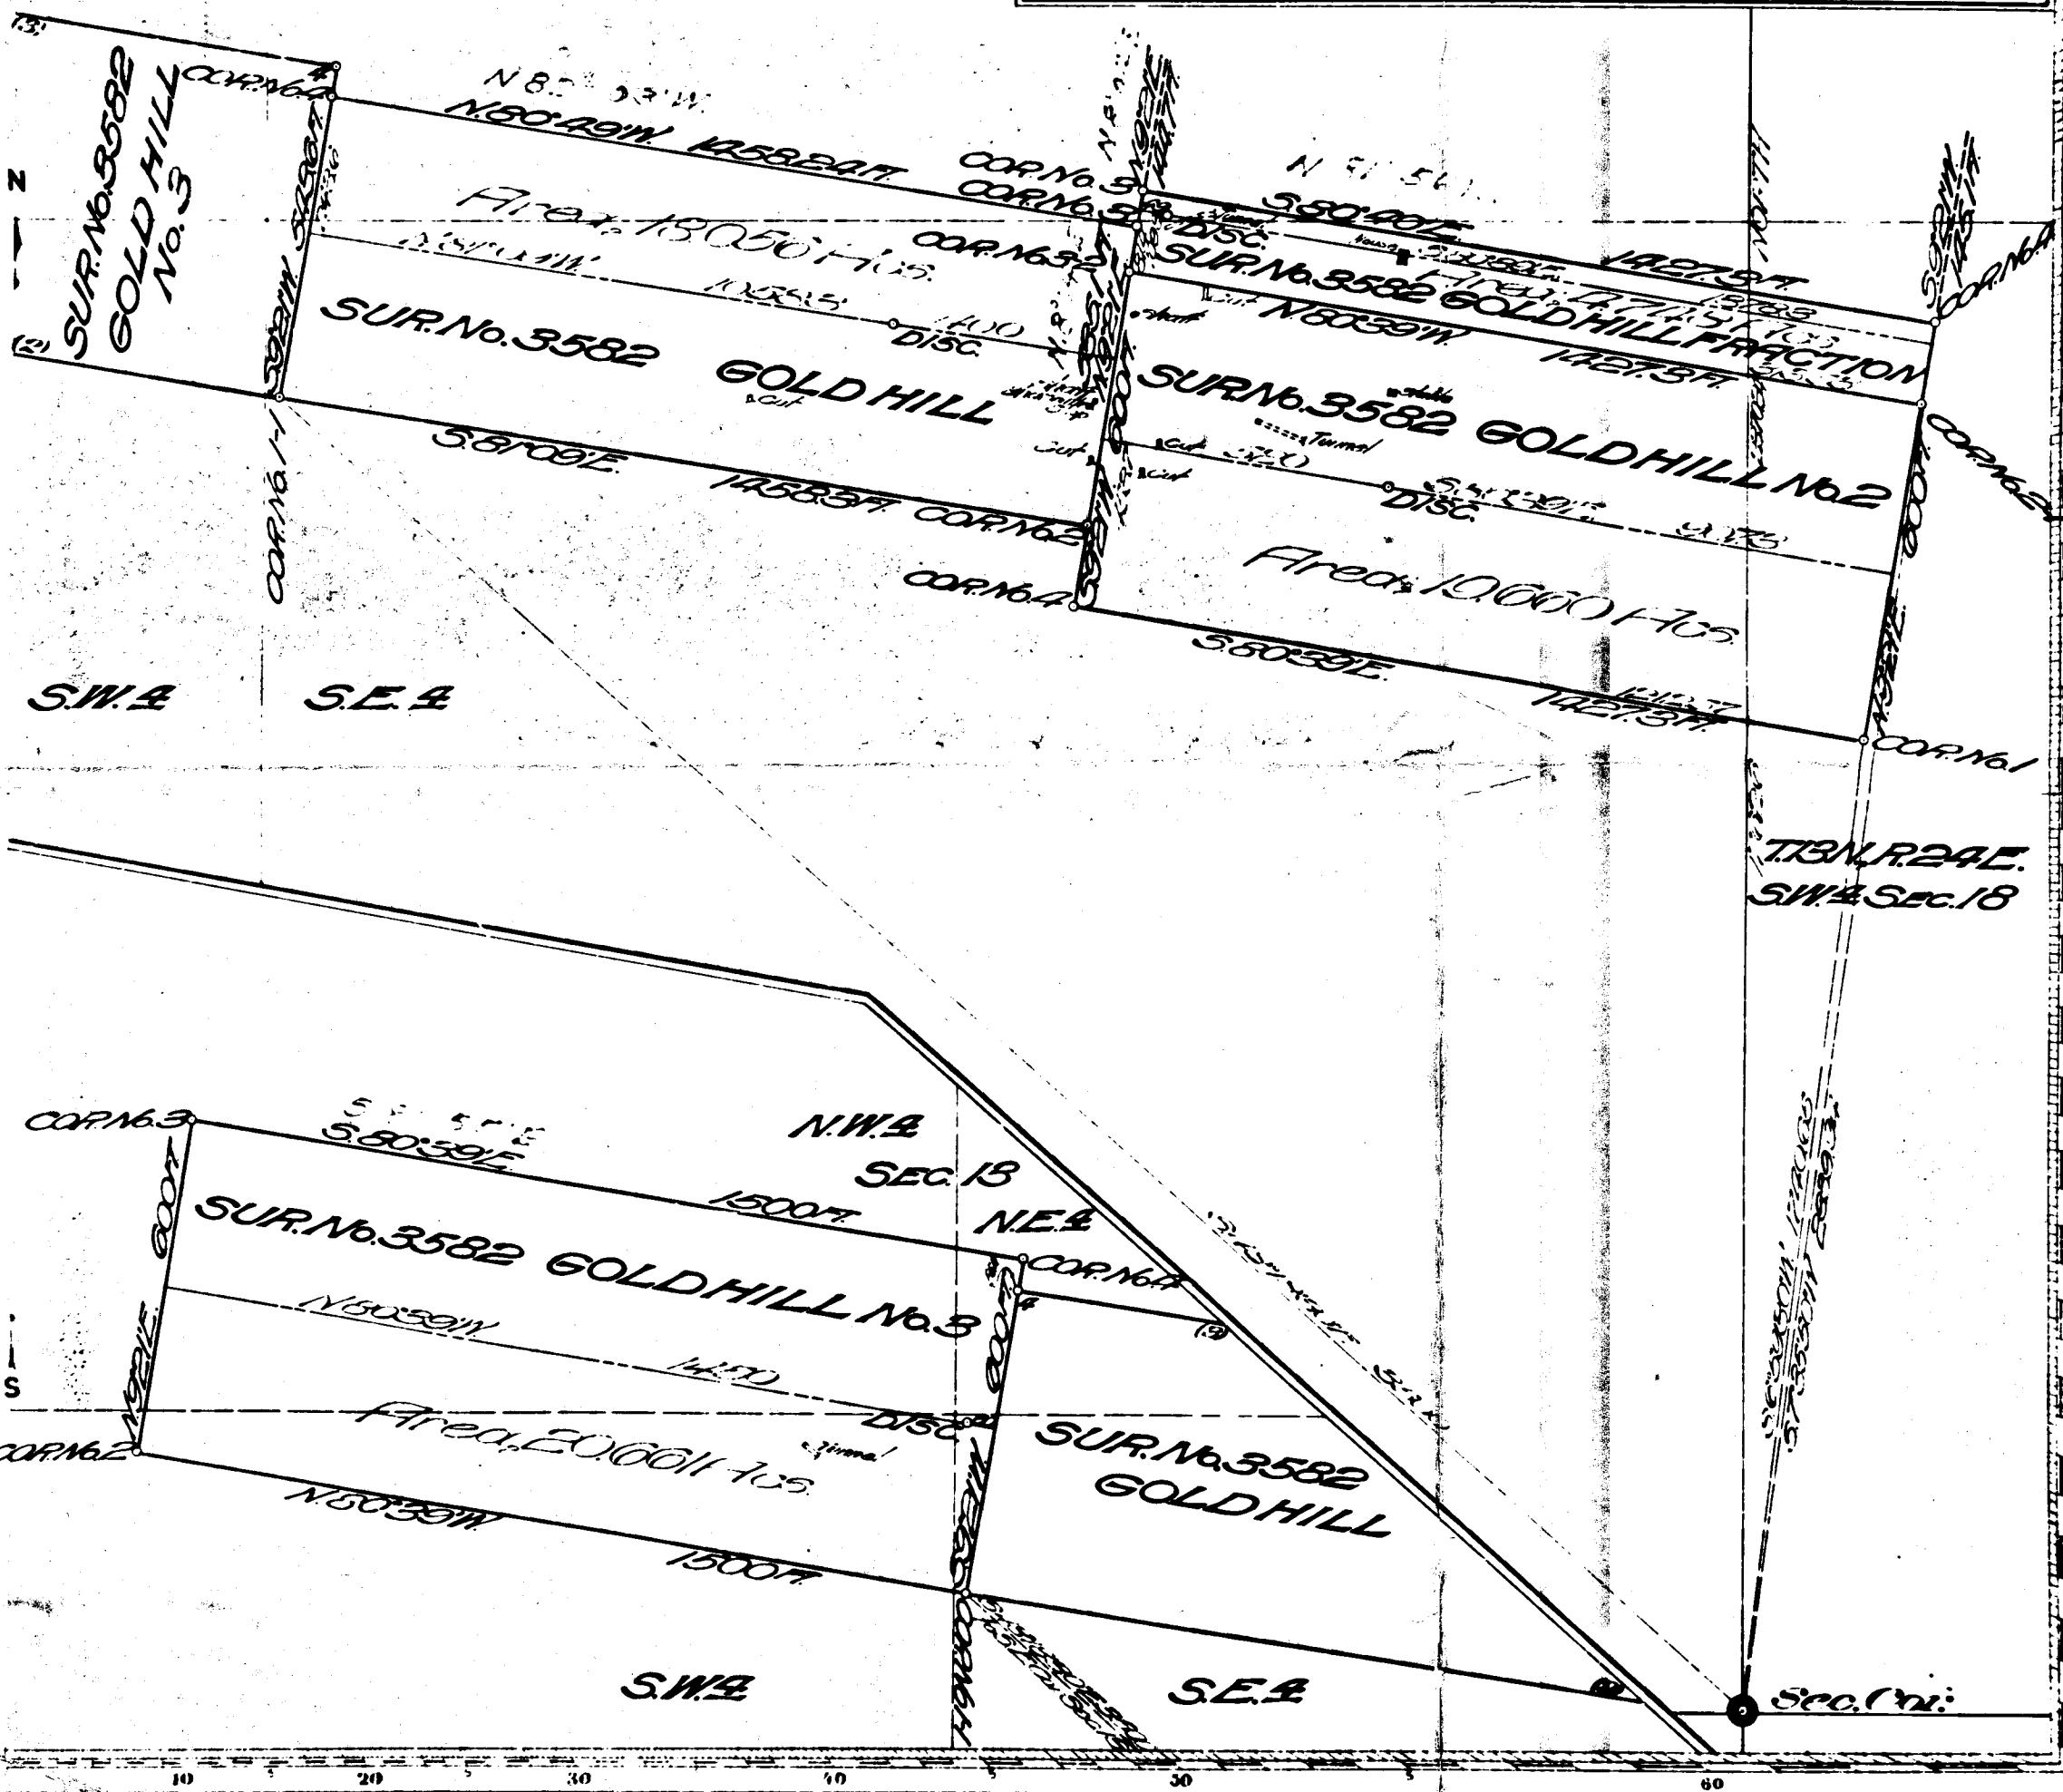

and it was
that he
died in 1701

1-25
Chum basket

~~FOR M.~~ Carson City Land District

PLAT

OF THE CLAIM OF

OF THE CLAIM OF
Ashley Consolidated Mining Company.

KNOWN AS THE

KNOWN AS THE
**GOLD HILL, GOLD HILL
No. 2, GOLD HILL No. 3 AND
GOLD HILL FRACTION LODES**

IV. *Bryant's* MINING DISTRICT.
 Douglas COUNTY, Nevada
 Containing an Area of 68,125 Acres
 Scale of 300 feet to the inch.
 Variation 17°15' East
 SURVEYED August 7-10, 1908 BY
 Fred M. Brown,

The original field. Notes of the Survey of the Mining Claim of
St. Helens Consolidated Mining Company
known as the "Gold Hill" & Gold Hill
No. 2 "Gold Nest" and Gold Hill
Fraction "Lodes".

from which this plat has been made under my direction, have been examined and approved, and are on file in this office; and I hereby certify that they furnish such an accurate description of said Mining Claim as will, if incorporated into a patent, serve fully to identify the premises, and that such reference is made therein to natural objects or permanent monuments as will perpetuate and fix the locus thereof.

I further certify that Five Hundred Dollars worth of labor has been expended or improvements made upon, said Mining-Claim by claimant ————— or 1/15 quarters, and that said improvements consist of 2 shotts, 500 ft.
and 3 tunnels, William H. ————— \$250.00

that the location of said improvements is correctly shown upon this plan, and that no portion of said labor or improvements has been included in the estimate of expenditures upon any other claim.

And I further certify that this is a correct plot of said Mining Claim made in conformity with said original field notes of the survey thereof; and the same is hereby approved.

U.S. Communist Party
People's Park
(August 15, 1968), very early

Item m 85

35