


3-3-5

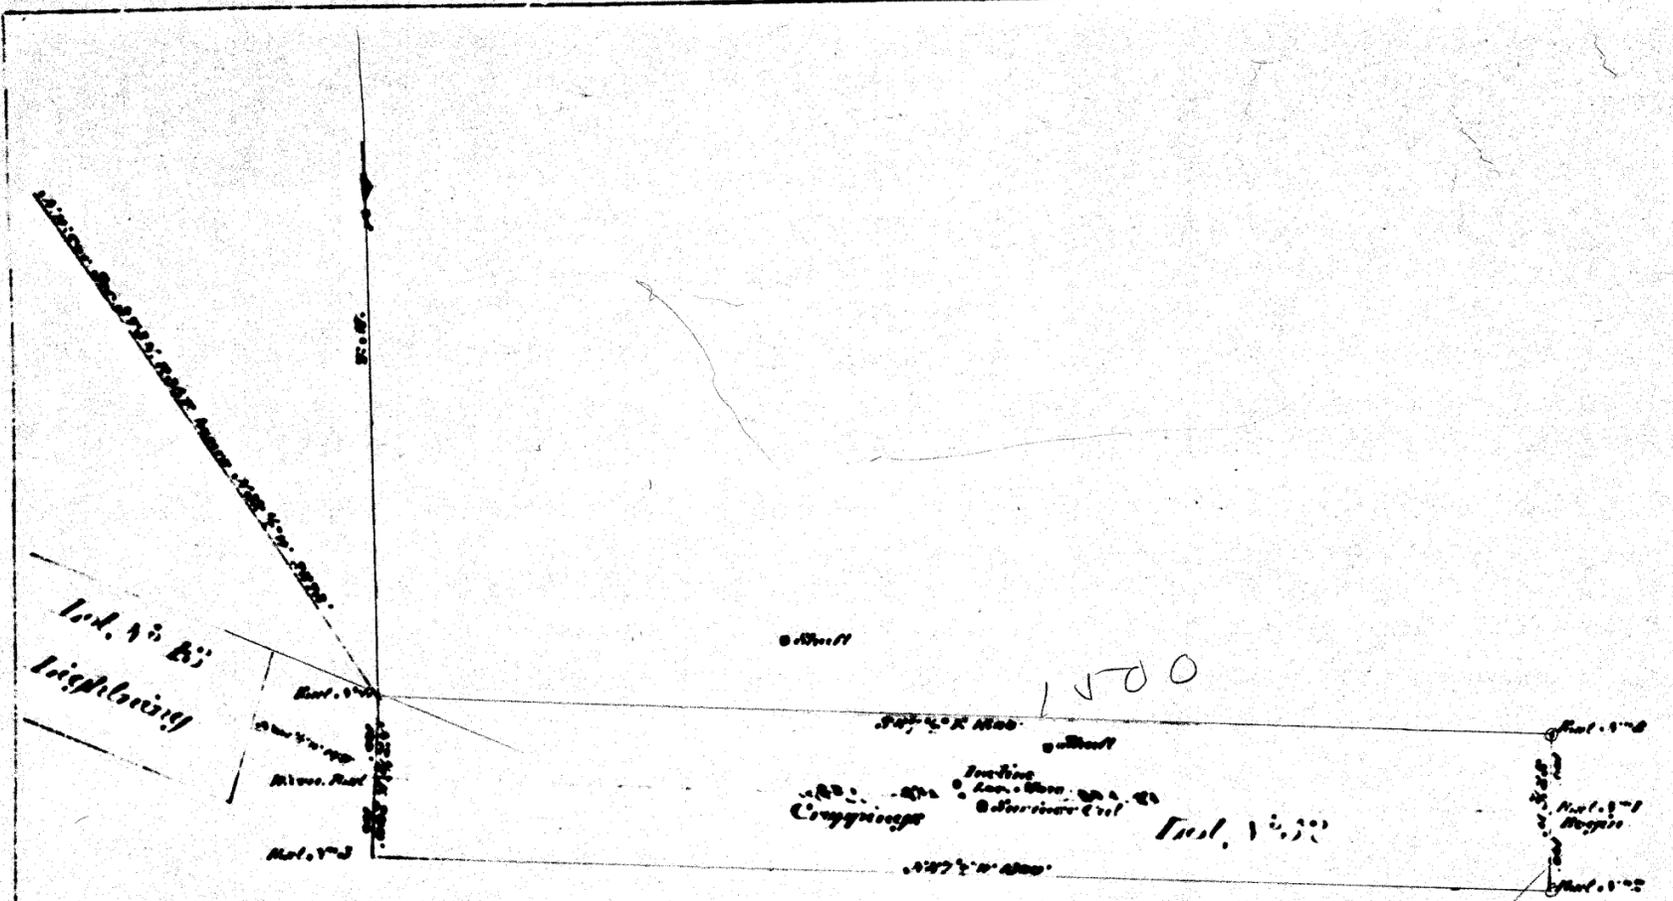

Survey No. 52

PLAT

of the **F.A. Hank's**

Claim on the

Red Bank Lode

Columbas Mining District, Humboldt County, Nev.

Surveyed by

C. E. Hoffmann U. S. Deputy Surveyor.

July 1880

Containing 6.49 Acres

Scale 200 feet to inch.

Distation 15.45 feet.

432 1/2

The original field notes of the survey of the **J. A. Hank's** Mining Claim from which this Plat has been made, have been examined and approved, and are on file in this office. And I hereby certify that they furnish such an accurate description of said **J. A. Hank's** Mining Claim, as will, if incorporated into a patent, serve fully to identify the premises, and that such reference is made therein to natural objects and permanent monuments, as will perpetuate and fix the locus thereof. I further certify that the value of the labor and improvements upon the said Mining Claim placed thereon by the applicant and his grantors, is not less than five hundred dollars, and that said improvements consist of two shafts an incline and several surface excavations.

And I further certify that this is a correct Plat of said **J. A. Hank's** Mining Claim or premises, made in conformity with said original Field Notes of Survey thereof.

U. S. Surveyor-General's Office, Virginia City, Nevada.
 August 11th 1880

C. E. Hoffmann
 U. S. Surveyor-General for Nevada.

Donated by:
HUGH SHAMBERGER

195

1207

0930 0055

201224