

Survey No. 10

PLAT

OF THE

Southern Nevada G.S.M.C.

Claim on the

Cities of the Hill Lode

Calico Mining District, Esmeralda County, Nev.

Surveyed by


Chas. T. Harriman, U. S. Deputy Surveyor,

May 1880

Containing 6.87 Acres.

Scale 800 feet to inch.

Variation N^o 45 East.

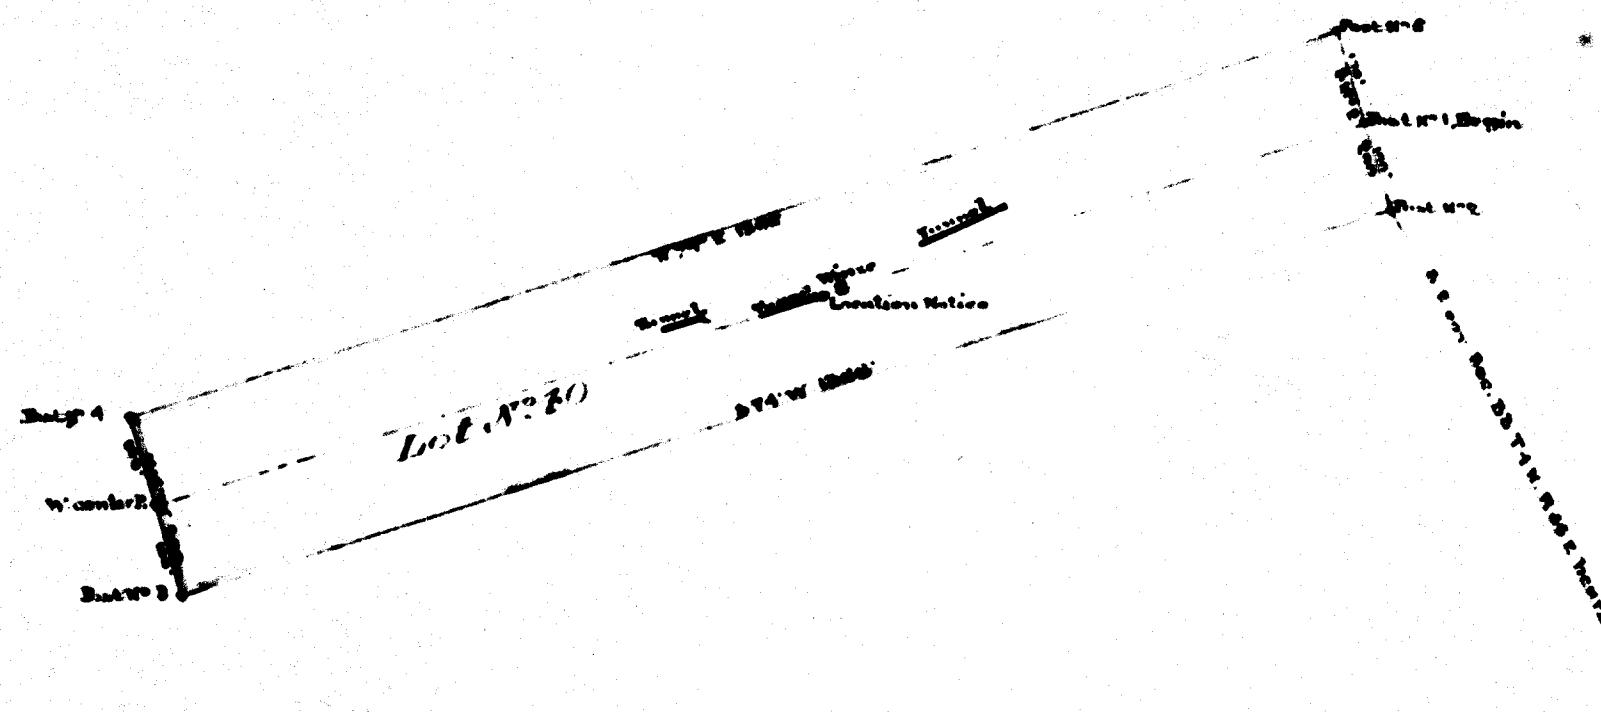

The original field notes of the survey of the Southern Nevada Gold M. Co. Mining Claim from which this Plat has been made, have been examined and approved, and are on file in this office. I hereby certify that they furnish such an accurate description of said Southern Nevada Gold M. Co. Mining Claim, as will, if incorporated into a patent, serve fully to identify the premises, and that such reference is made therein to natural objects and permanent monuments, as will perpetuate and fix the locus thereof. I further certify that the value of the labor and improvements upon the said Mining Claim placed thereon by the applicant and all grantors, is not less than five hundred dollars, and that said improvements consist of three barrels and a wagon.

And I further certify that this is a correct Plat of said Southern Nevada Gold M. Co. Mining Claim or premises, made in conformity with said original Field Notes of Survey thereof.

U. S. Surveyor-General's Office, Virginia City, Nevada.

June 12th 1880

Donated by:
HUGH SHAMBERGER

U. S. Surveyor-General for Nevada

195

0930 0056

201236