

Survey No. 19.

# PLAT

of the Claim of

J. Chalovich et al.

upon the

George Washington

Claim,

Columbus

Mining District,

Kearnsville County, Nevada.

Containing an Area of 2.76 Acres.

Scale of 100ft. to an inch.

Variation 10 $\frac{1}{4}$ °.

Surveyed by J. B. Nickey,

A. S. Deputy Min. Surveyor,

Reno, 93rd 1882.

The original field notes of the survey of the claim of the  
J. Chalovich et al.

upon the George Washington Lode from which this  
Plat has been made, have been examined and approved, and are on  
file in this office; and I hereby certify that they furnish such an  
accurate description of said Mining Claim as will, if incorporated  
into a patent, serve fully to identify the premises; and that such  
reference is made therein to material objects and permanent man-  
ments as will perpetuate and fix the location thereof. I further certify  
that the value of the labor and improvements placed thereon by the  
applicant or grantee, is not less than Five Hundred Dollars, and  
that said improvements consist of three tunnels,  
a drift, incline and shaft.

as appears by the report of the Deputy Surveyor and the testimony  
of two disinterested witnesses. And I further certify that this is a  
correct Plat of said Mining Claim, made in conformity with said  
original field notes of the survey thereof.


U. S. Surveyor-General's Office,

Reno, Nevada.

June 25th 1882.

C. J. Price

U. S. Surveyor-General for Nevada.

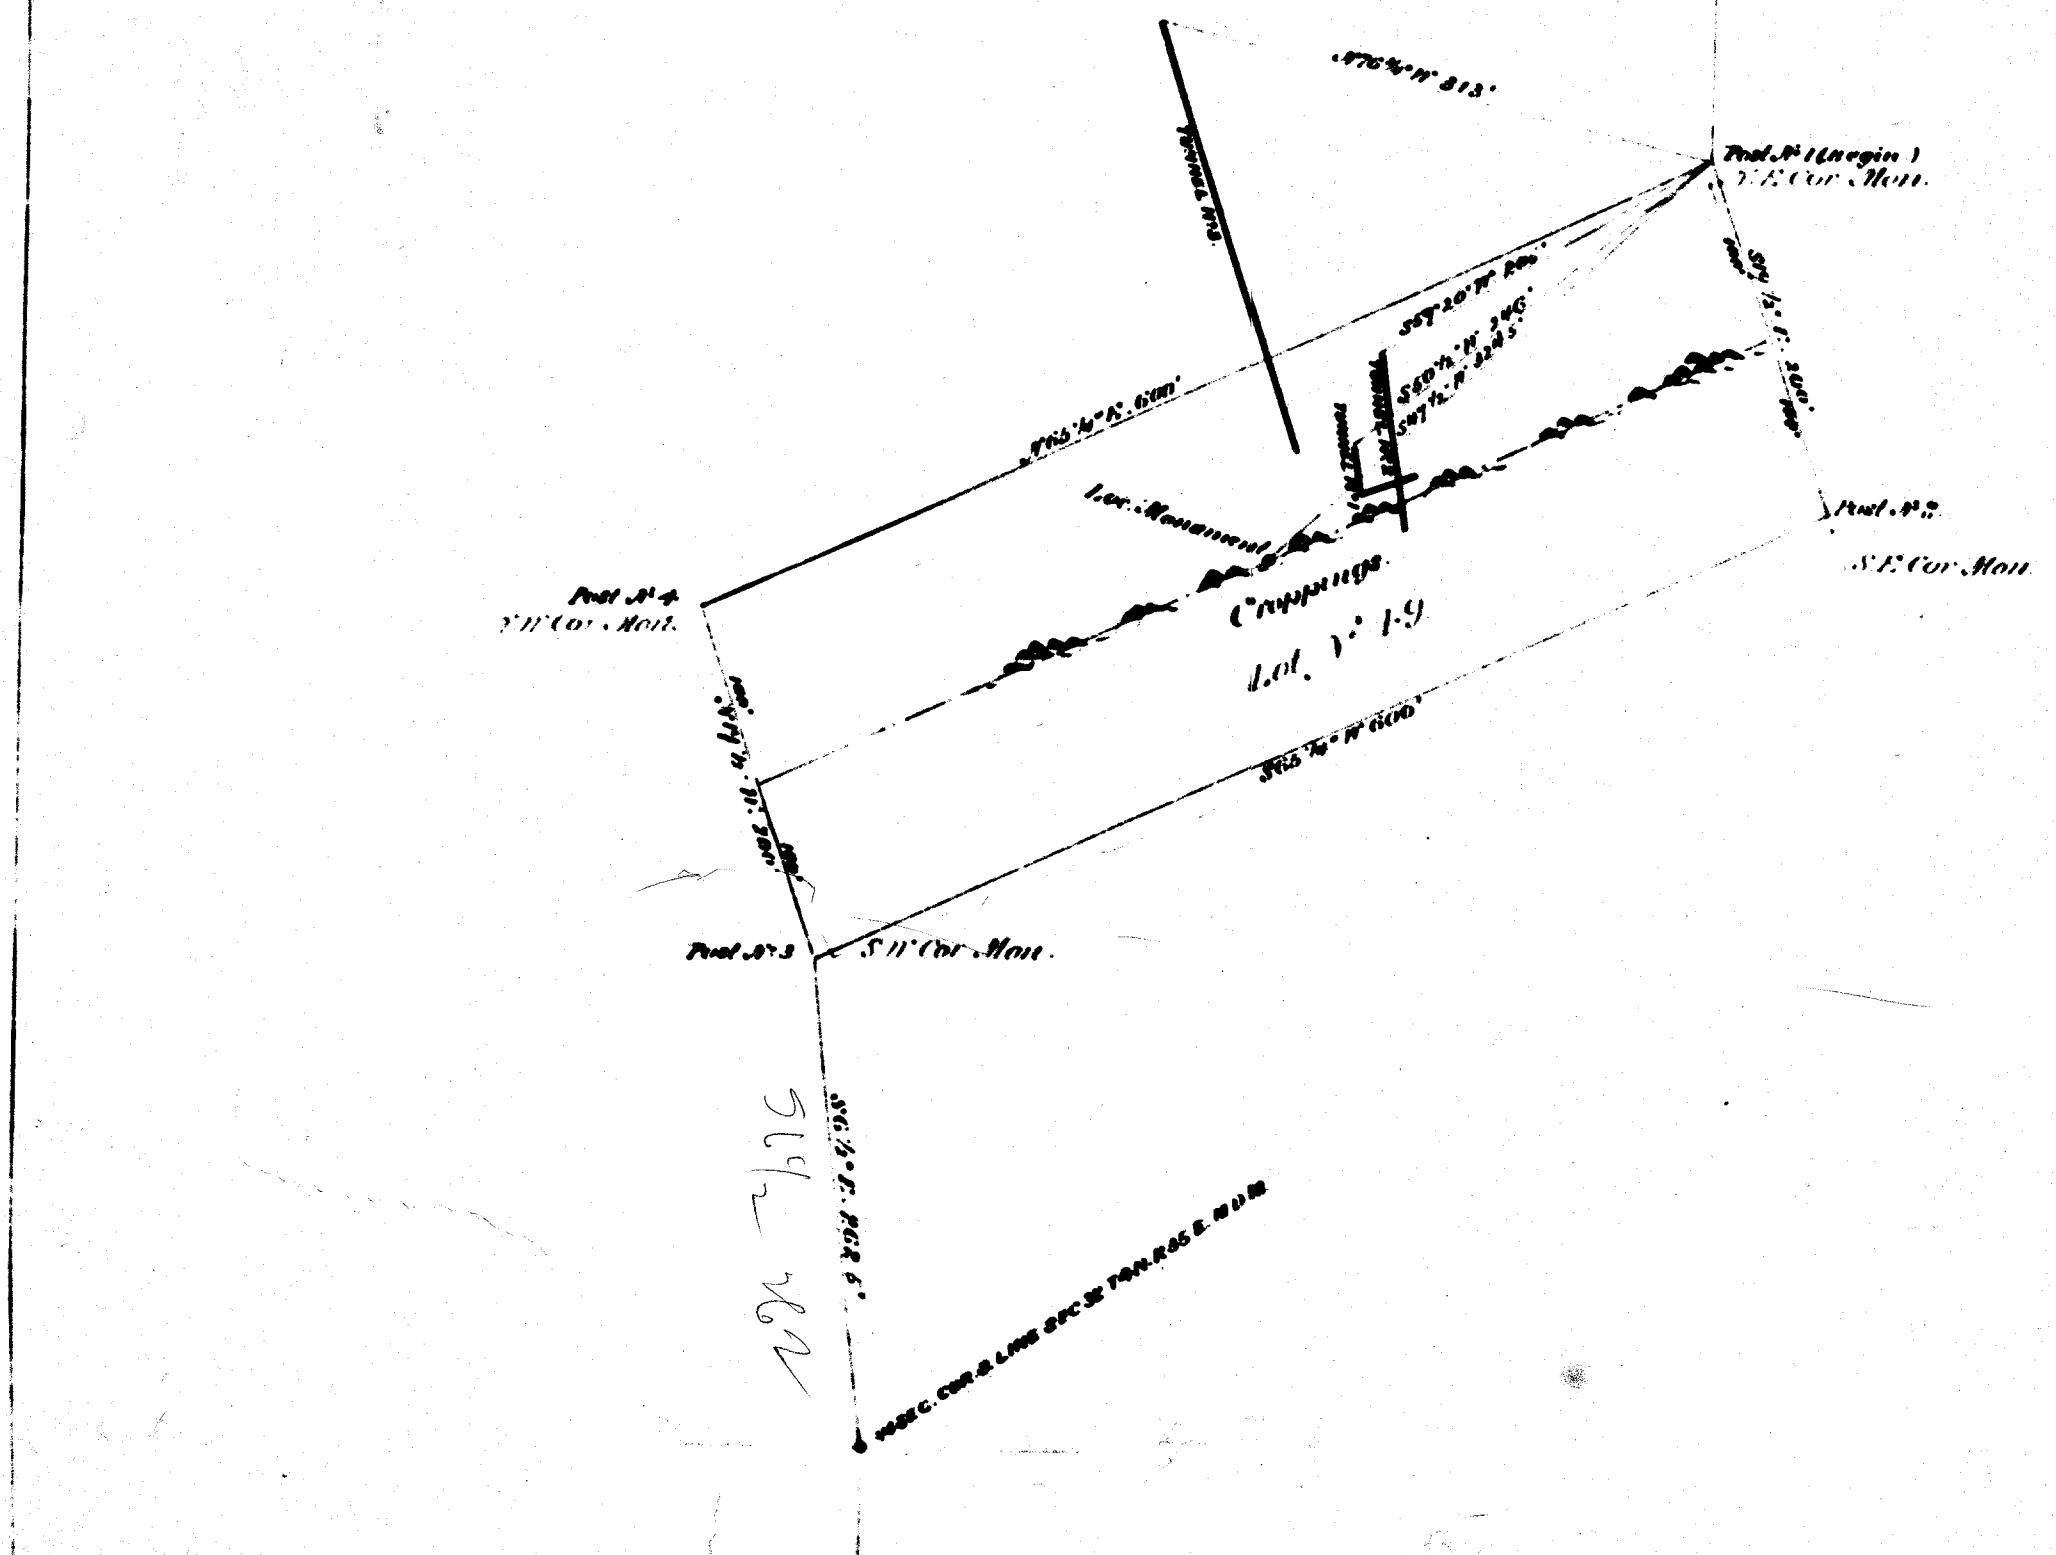

0930 0063

201241

Donated by:  
HUGH SHAMBERGER

1224  
195