

Survey No. 48

PLAT

of the

F.A. Hankes et al

Claim on the

Chief of Columbus Lode

Columbus Mining District, Humboldt County, Nev.

Surveyed by


Chas. F. Hoffmann U. S. Deputy Surveyor

July 1880

Containing *5.51* Acres

Scale *200* feet to inch.

Magnetic *16° 45'* East.

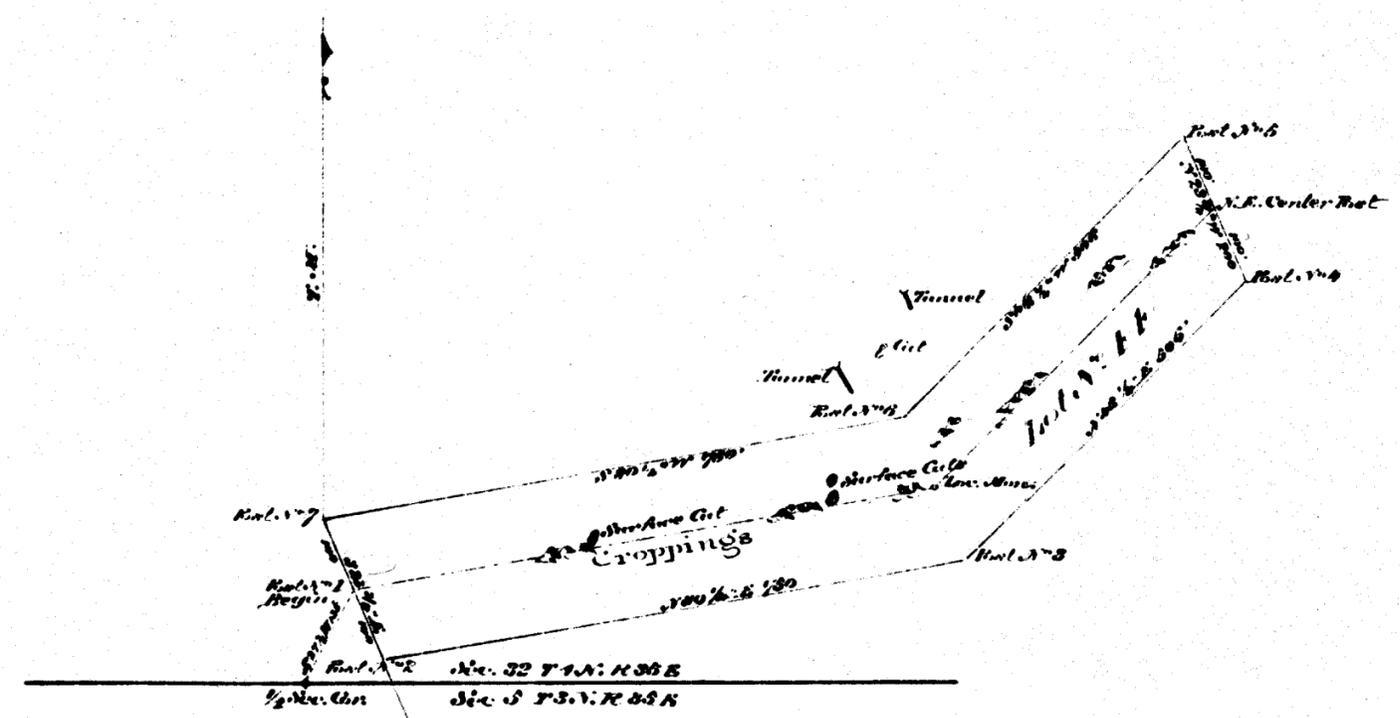

The original field notes of the survey of the *F. A. Hankes et al* Mining Claim from which this Plat has been made, have been examined and approved, and are on file in this office. And I hereby certify that they furnish such an accurate description of said *F. A. Hankes et al* Mining Claim, as will, if incorporated into a patent, serve fully to identify the premises, and that such reference is made therein to natural objects and permanent monuments, as will perpetuate and fix the locus thereof. I further certify that the value of the labor and improvements upon the said Mining Claim placed thereon by the applicants and their grantors, is not less than five hundred dollars, and that said improvements consist of *two tunnels and several open cuts*.

And I further certify that this is a correct Plat of said *F. A. Hankes et al* Mining Claim or premises, made in conformity with said original Field Notes of Survey thereof.

U. S. Surveyor-General's Office, Virginia City, Nevada.
Aug. 6th 1880

C. F. Hoffmann
 U. S. Surveyor-General for Nevada.

0930 0064

201237

Donated by:
HUGH SHAMBERGER

195