


Pat. 30627 Mar. 2, 1901

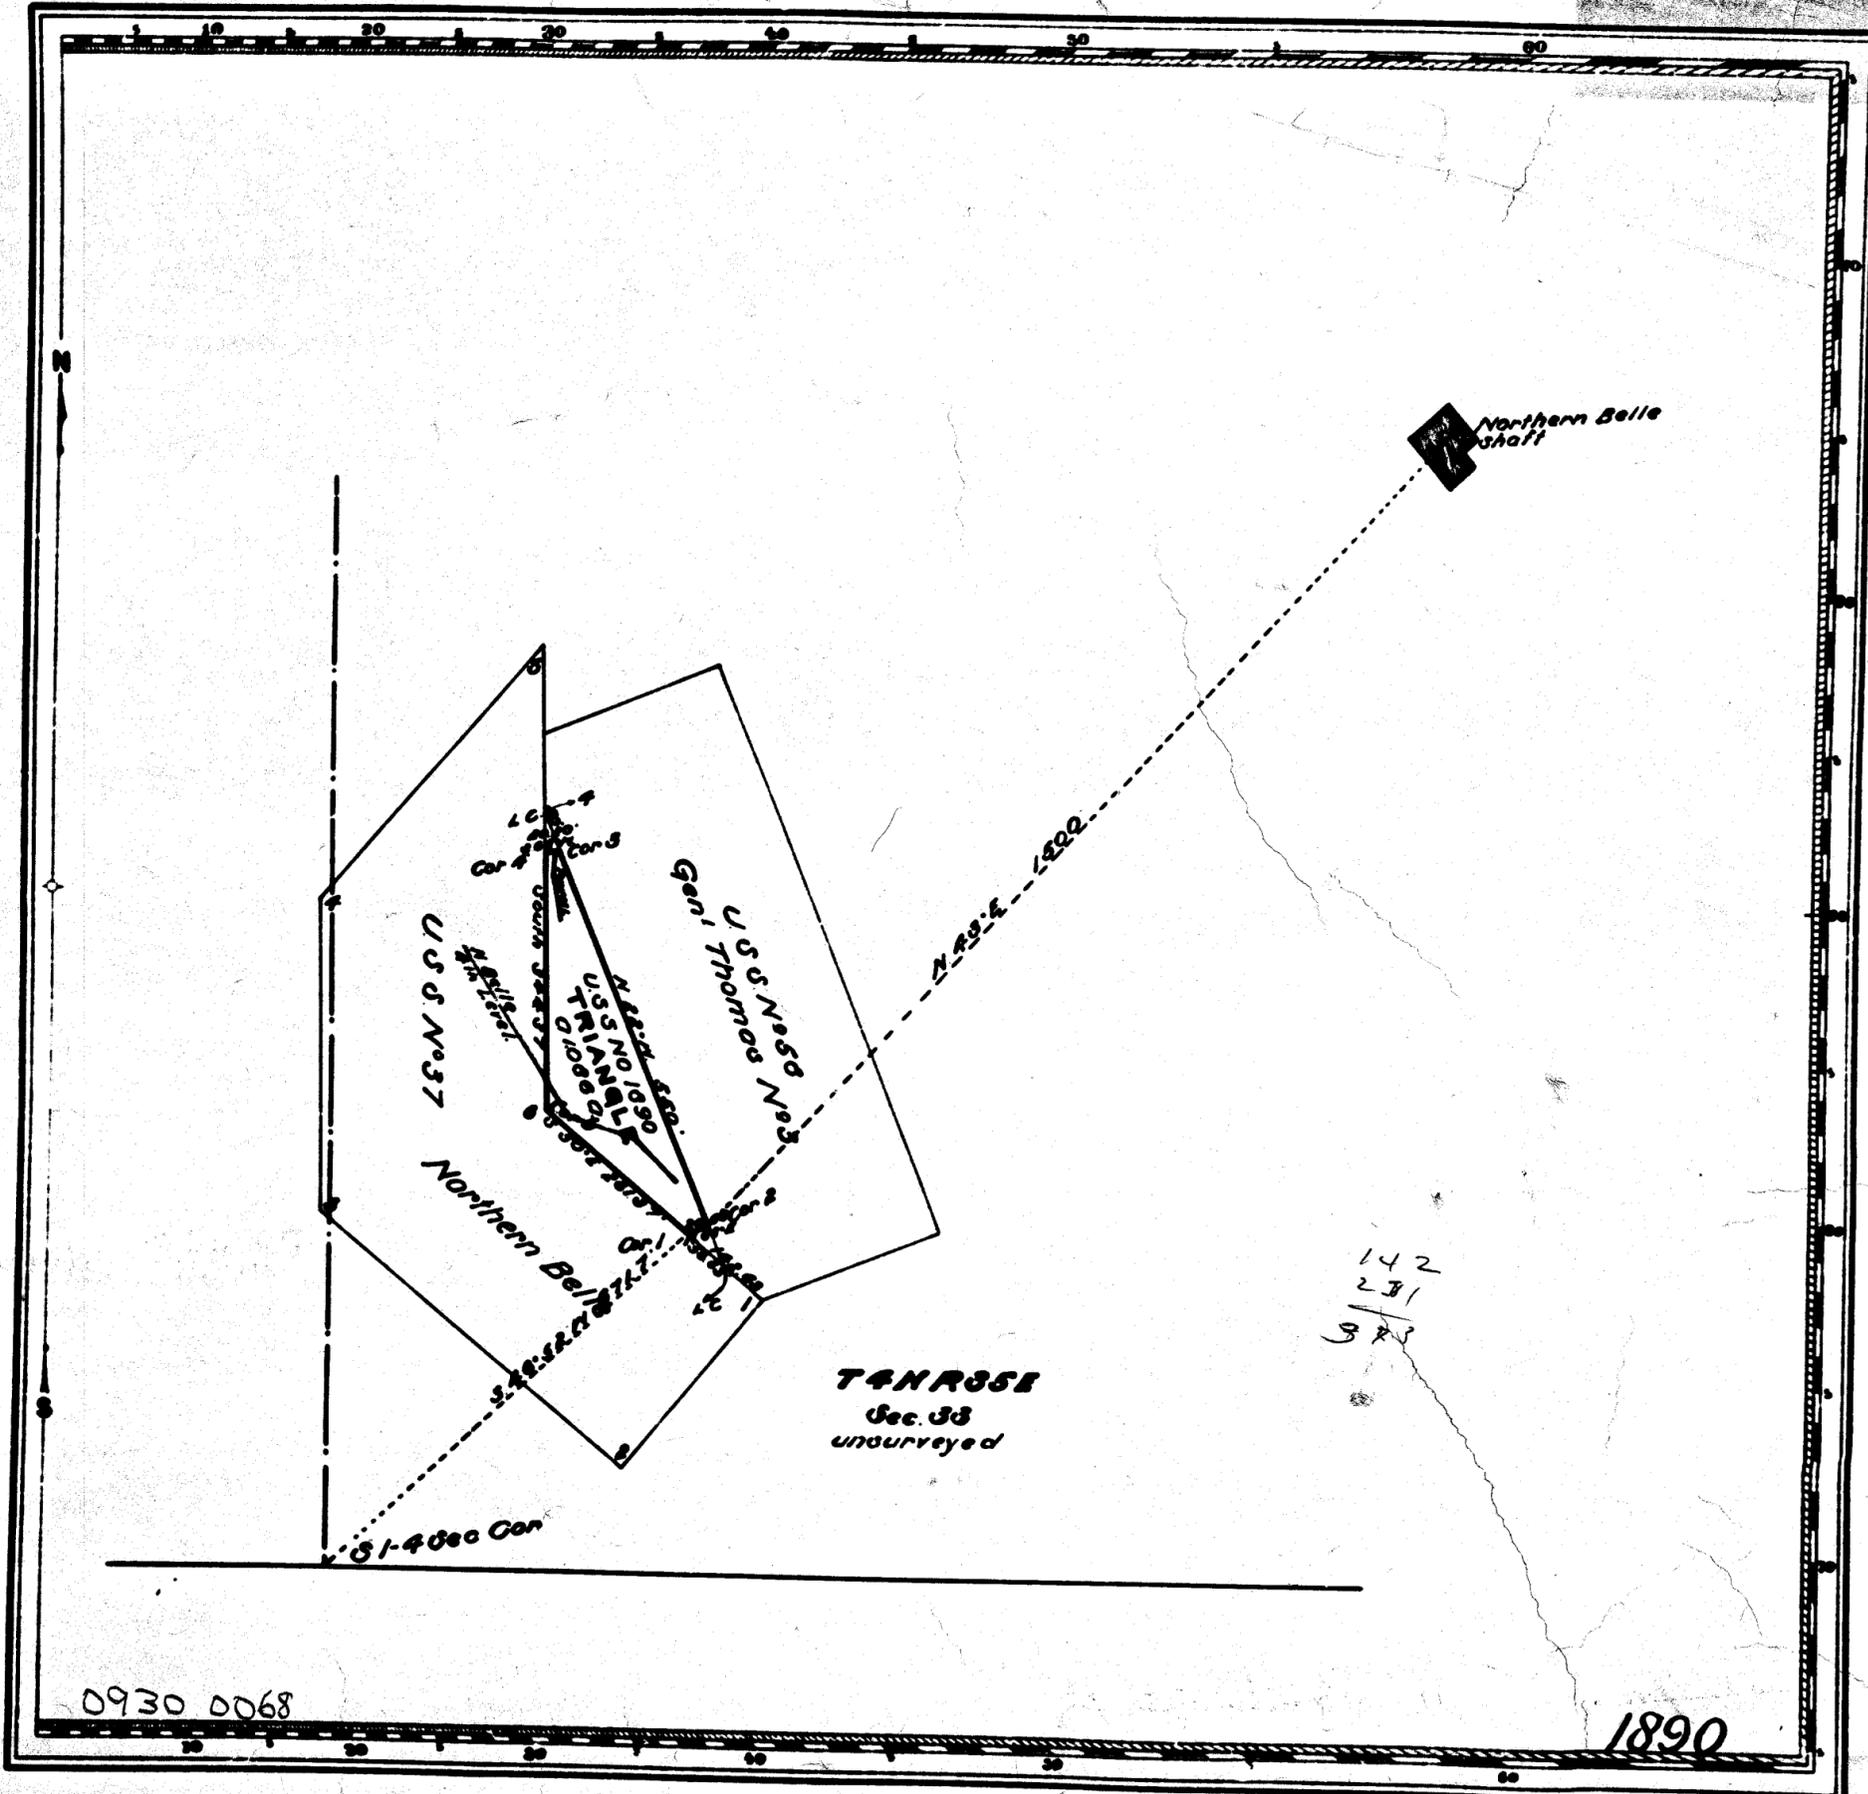

Claim Located April 15 1881

Mineral Survey No. 1890

Lot No. Carson City Land District.

**PLAT**  
OF THE CLAIM OF  
**THE HOLMES MINING CO**  
KNOWN AS THE

**TRIANGLE**

IN Columbus Mining District,  
Esmeralda County, Nevada  
Containing an Area of 1086 Acres.  
Scale of 200 feet to the inch.  
Variation 16° 30' E.

STATED December 6 1899

L. F. Winkle U.S. Deputy Mineral Surveyor

The Original Field Notes of the Survey of the Mining Claim of  
The Holmes Mining Co.  
Known as the Triangle

from which this plat has been made under my direction & have been examined and approved, and are on file in this office) and I hereby certify that they furnish such an accurate description of said Mining Claim as will, if incorporated into a patent, serve fully to identify the premises, and that such reference is made therein to natural objects or permanent monuments as will perpetuate and fix the locus thereof.

I further certify that Five Hundred Dollars worth of labor has been expended or improvements made upon said Mining Claim by claimant or grantors, and that said improvements consist of Tunnels 275.00 SE Half of NB 4 Level 1150.00 1-24 int in N. B. Hoisting Mks K Shaft \$2000, VAL. IMPROVEMENTS \$3425.00 that the location of said improvements is correctly shown upon this plat, and that no portion of said labor or improvements has been included in the estimate of expenditures upon any other claim.

And I further certify that this is a correct plat of said Mining Claim made in conformity with said original field notes of the survey thereof, and the same is hereby approved.

T.S. Survey General's Office.  
Reno, Nevada U.S. Survey General for  
March 7, 1900 Nevada

*Matthew Hyle*

142  
231  
373

0930 0068

1890