

Survey No. 47 & 50

PLAT

or 1000

J. C. L. Wadsworth's

Claim on the

Commodore Lode N<sup>o</sup> 2

Glendale Mining District, Mineral County, Nev.

Surveyed by


C. R. Hartmann U. S. Deputy Surveyor,

Mary 1889

Containing 3.89 Acres.

Scale 200 feet to inch.

Variation 15° 15' East.

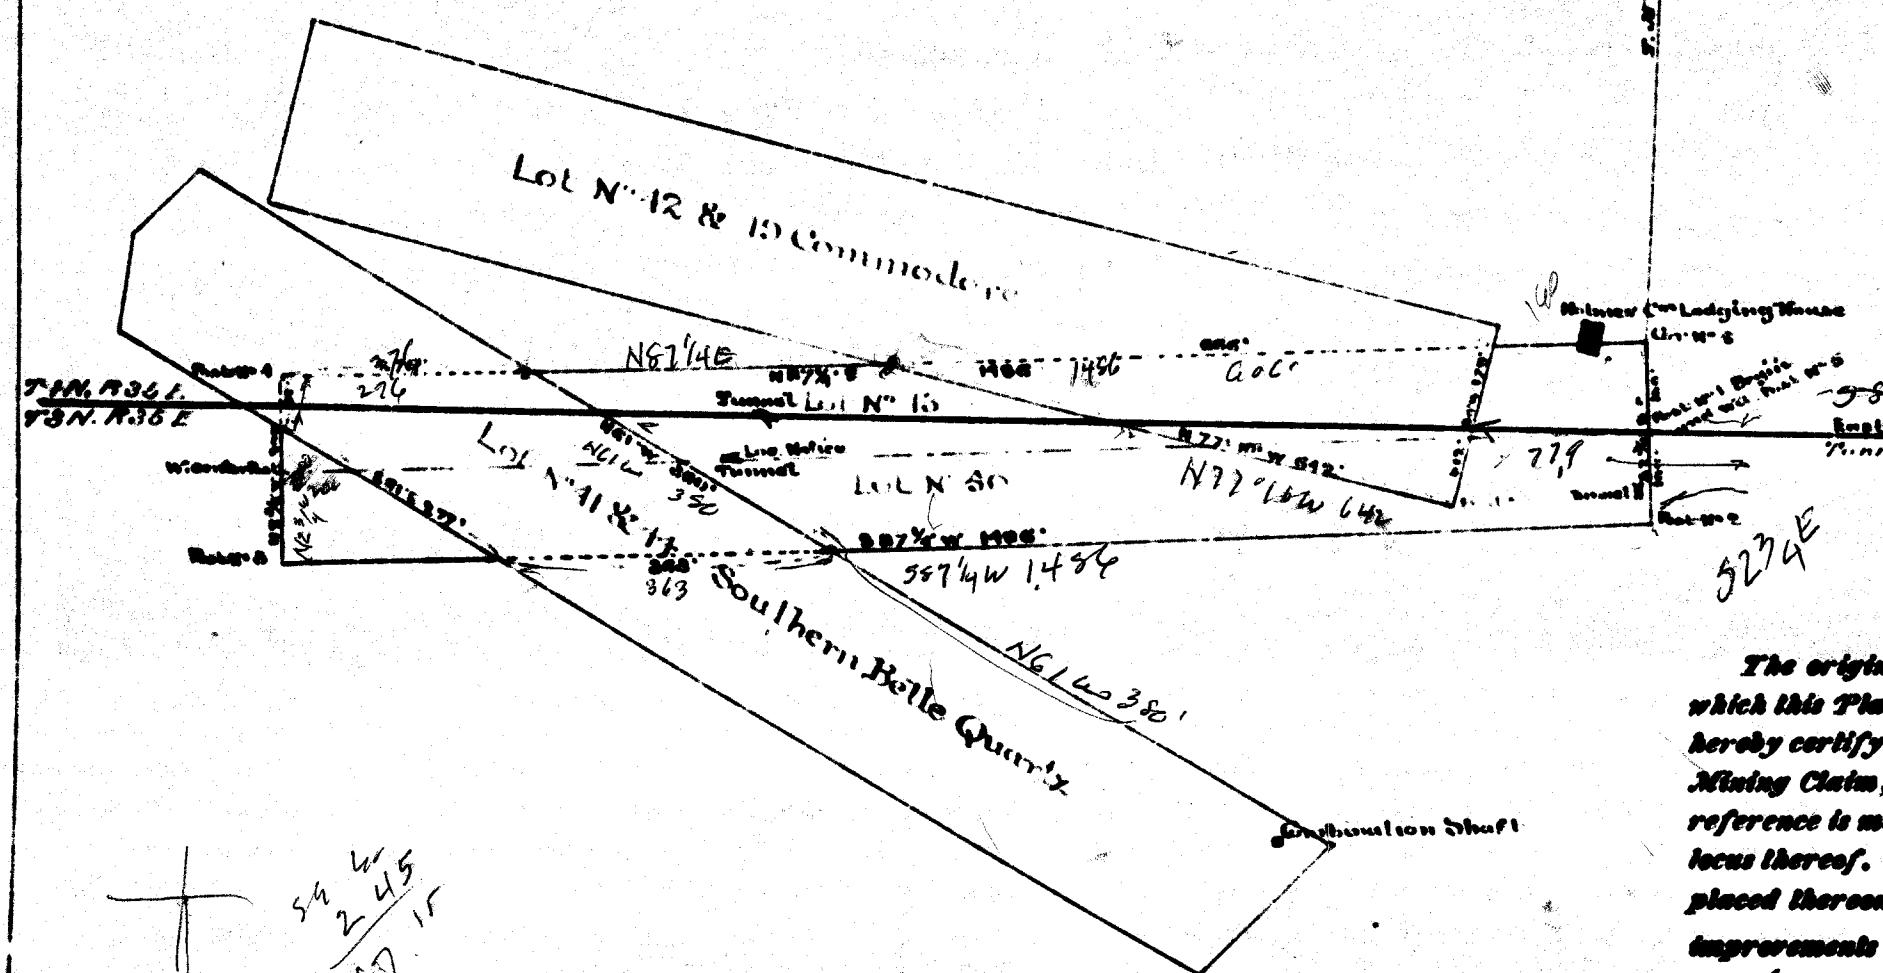

The original field notes of the survey of the J. C. L. Wadsworth's Mining Claim from which this Plat has been made, have been examined and approved, and are on file in this office. And I hereby certify that they furnish such an accurate description of said J. C. L. Wadsworth's Mining Claim, as will, if incorporated into a patent, serve fully to identify the premises, and that such reference is made therein to natural objects and permanent monuments, as will perpetuate and fix the locus thereof. I further certify that the value of the labor and improvements upon the said Mining Claim placed thereon by the applicant and his grantors, is not less than one hundred dollars, and that said improvements consist of an interest in the Combination shaft, two tunnels and surface excavation.

And I further certify that this is a correct Plat of said J. C. L. Wadsworth's Mining Claim or premises, made in conformity with said original Field Notes of Survey thereof.

U. S. Surveyor-General's Office, Virginia City, Nevada.

June 28<sup>th</sup> 1889

J. C. L. Wadsworth  
U. S. Surveyor-General for Nevada.

Donated by:  
HUGH SHAMBERGER

0930 0071