

Survey No. 47

PLAT

of the

Genl. Thomas M. & T. C.

Claim on the

Genl. Thomas Lode 18'

Columbus Mining District, Laramie County, Nev.

Surveyed by


J. C. Craven G. S. Deputy Surveyor.

April 1881

Containing 4.59 Acres.

Scale 200 feet to inch.

Variation 16' N. East.

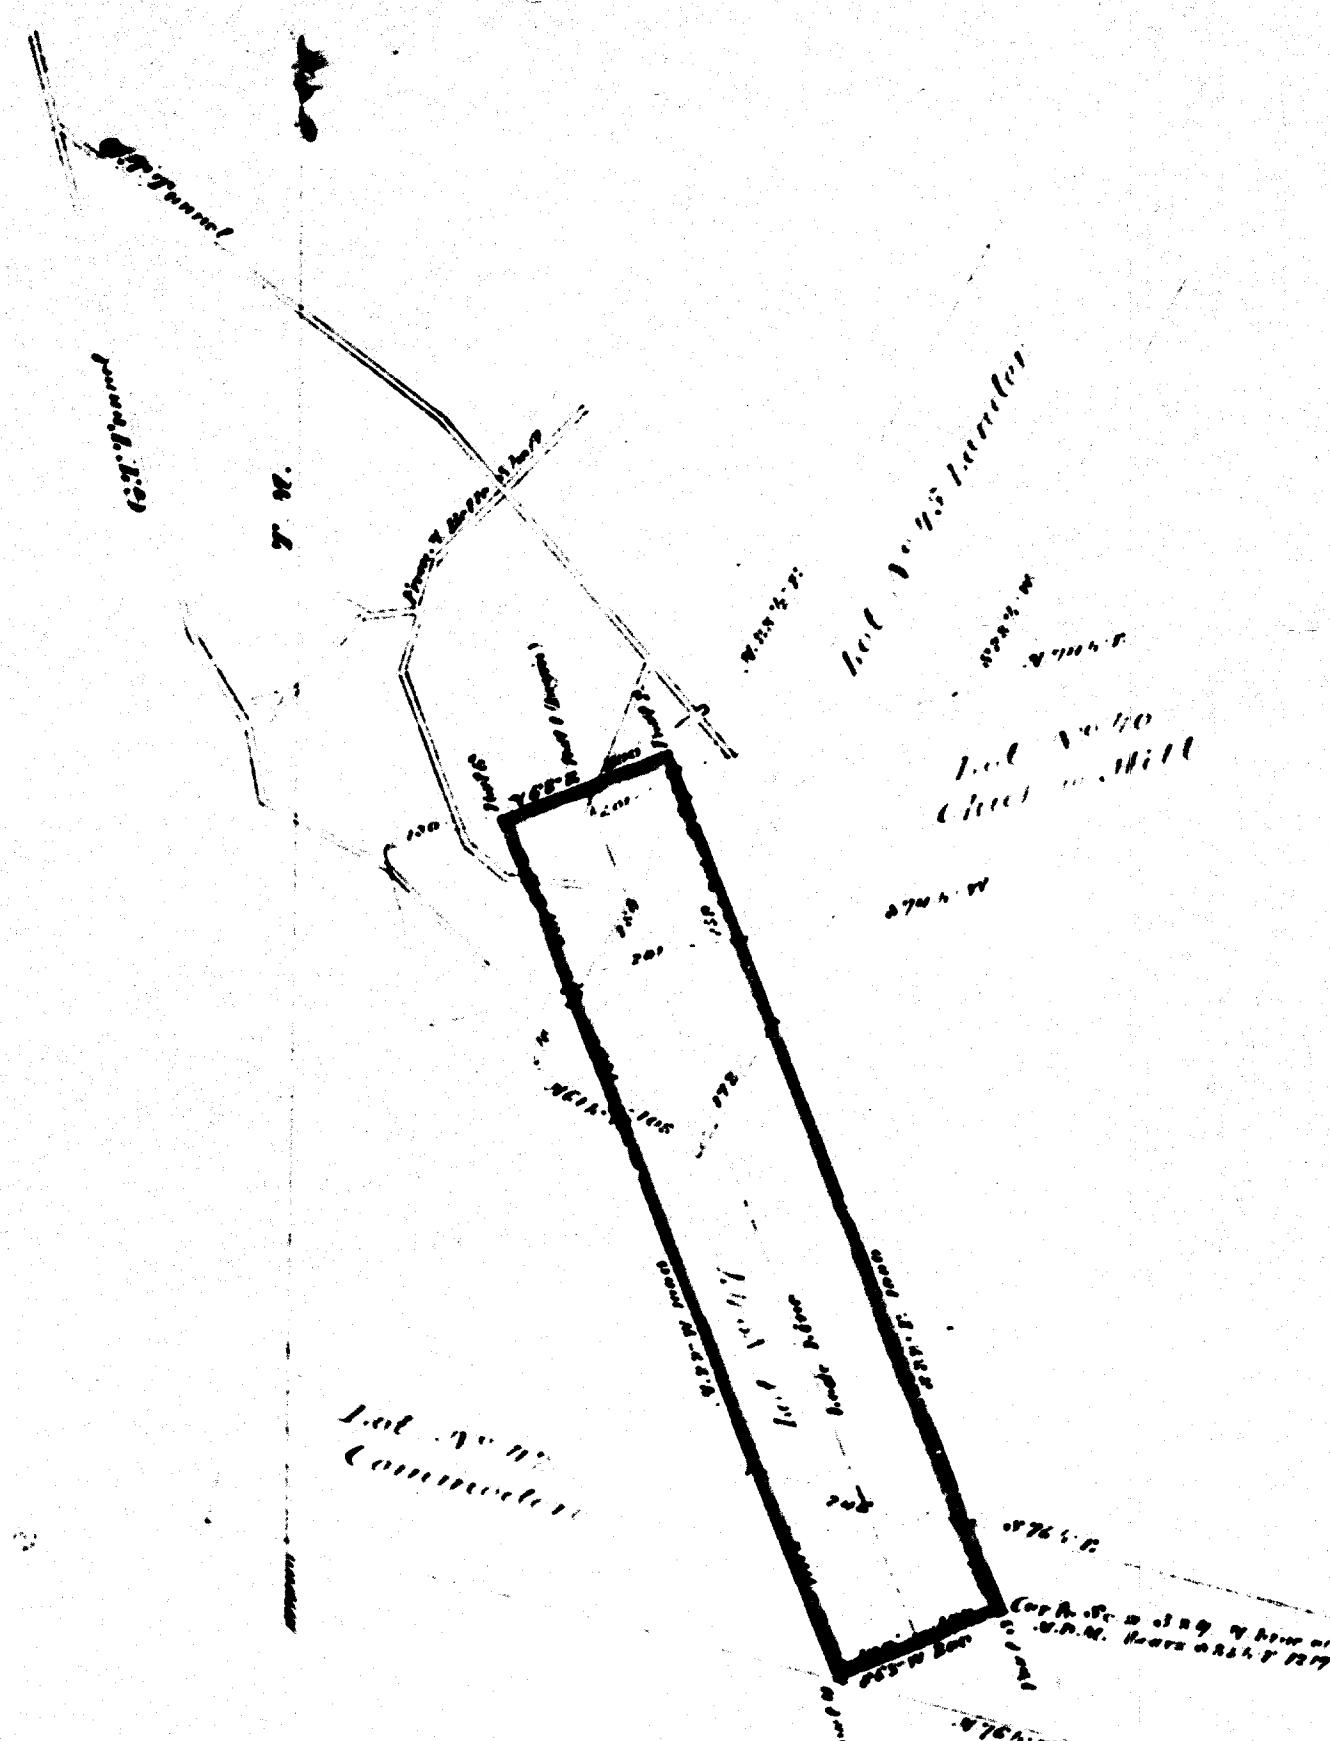

The original field notes of the survey of the Genl. Thomas M. & T. C. Mining Claim from which this Plat has been made, have been examined and approved, and are on file in this office. And I hereby certify that they furnish such an accurate description of said Genl. Thomas M. & T. C. Mining Claim, as will, if incorporated into a patent, serve fully to identify the premises, and that such reference is made therein to natural objects and permanent monuments, as will perpetuate and fix the locus thereof. I further certify that the value of the labor and improvements upon the said Mining Claim placed thereon by the applicant and John grantee, is not less than five hundred dollars, and that said improvements consist of House, drifts and fixtures. And I further certify that this is a correct Plat of said Genl. Thomas M. & T. C. Mining Claim or premises, made in conformity with said original field Notes of Survey thereof.

G. S. Surveyor-General's Office, Virginia City, Nevada.

10th 1881

G. S. Surveyor-General for Nevada

Donated by:
HIGH SHAMBERGER

0930 0078

201239

195