


3 - 3 - 3

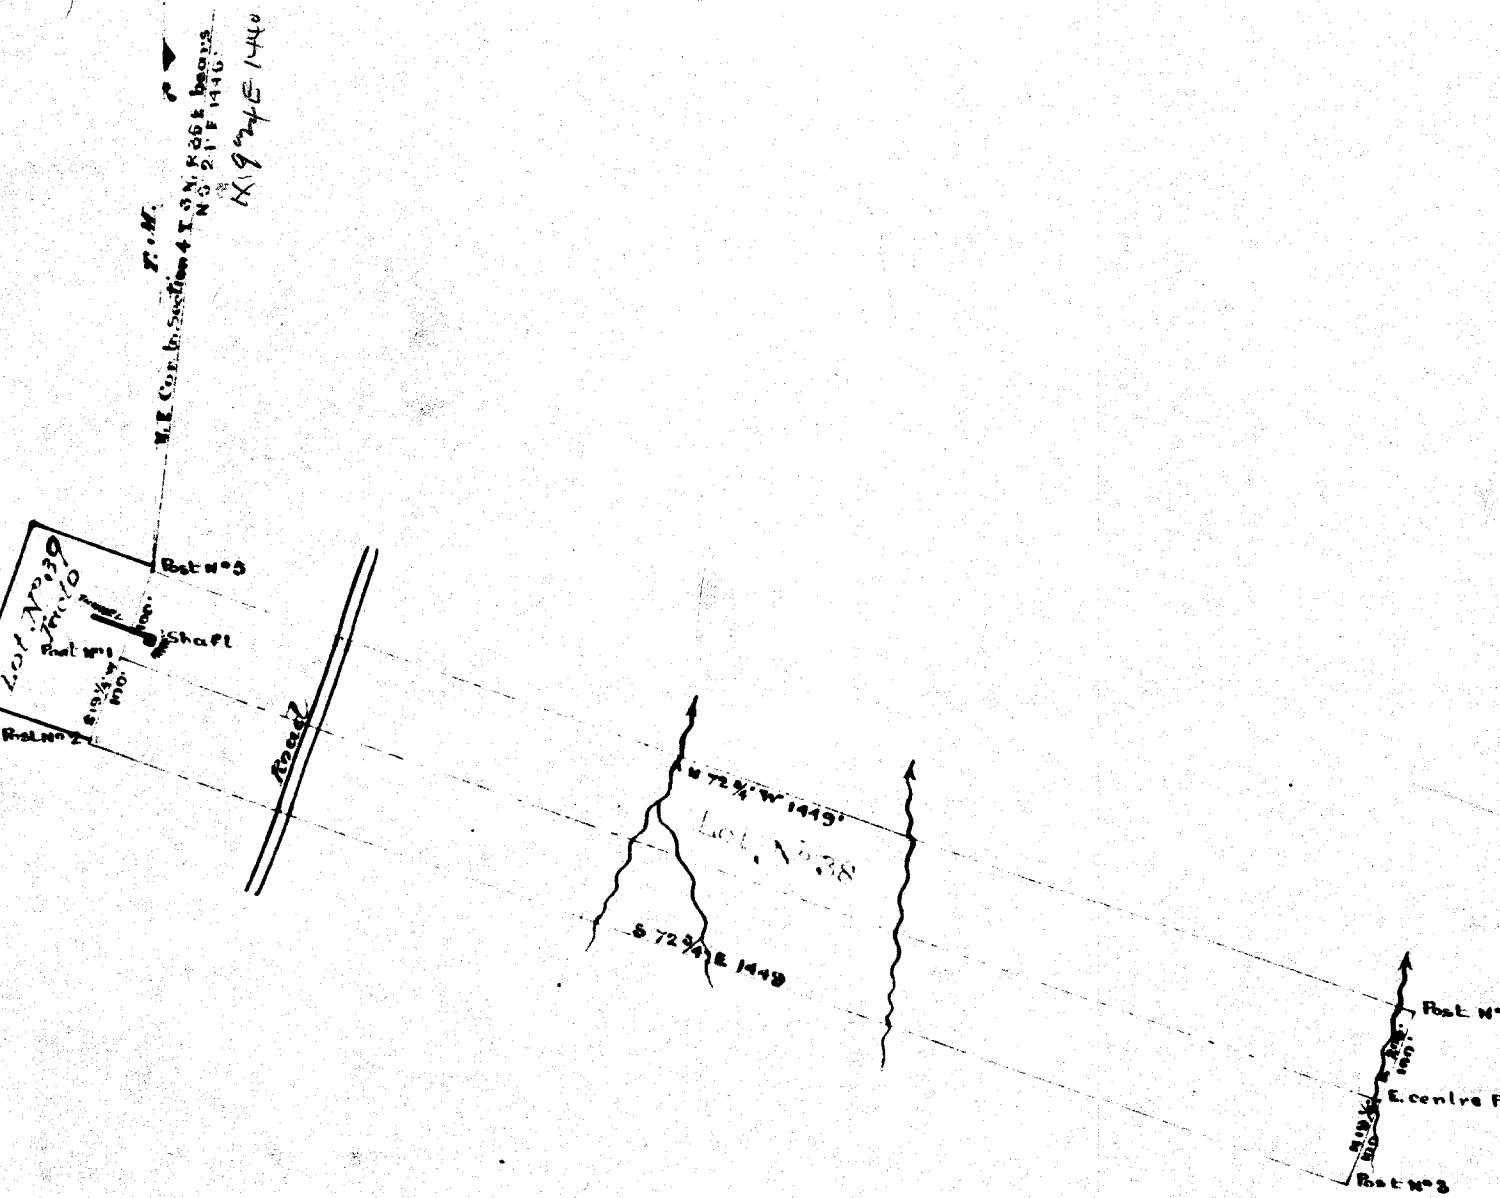

Survey No. 38

PLAT

J. Mc Clellan's et al.

Claim on the

Marmatine Girl Lode

Columbus Mining District, Esmeralda County, Nev.
Surveyed by

C. F. Hartmann U. S. Deputy Surveyor,
April 1880

Containing 6.65 Acres.

Scale 200 feet to inch.

Variation $16\frac{1}{4}^{\circ}$ East.

The original field notes of the survey of the J. Mc Clellan's et al. Mining Claim from which this Plat has been made, have been examined and approved, and are on file in this office. And I hereby certify that they furnish such an accurate description of said J. Mc Clellan's et al. Mining Claim, as will, if incorporated into a patent, serve fully to identify the premises, and that such reference is made therein to natural objects and permanent monuments, as will perpetuate and fix the locus thereof. I further certify that the value of the labor and improvements upon the said Mining Claim placed thereon by the applicants and their grantors, is not less than five hundred dollars, and that said improvements consist of a joint shaft 13' ft deep and a wing

And I further certify that this is a correct Plat of said J. Mc Clellan's et al. Mining Claim or premises, made in conformity with said original Field Notes of Survey thereof.

U. S. Surveyor-General's Office, Virginia City, Nevada.

May 12th 1880

U. S. Surveyor-General for Nevada.

Donated by:
HUGH SHAMBERGER

195
193

0930 0083

201209