


U. S. LAND OFFICE
Reno, Nev.
FILED
MAY 13 1912

07141

I hereby certify that vacant
public lands are affected by
the grants & right of way.

James J. Cahn
Surveyor

T.16 N. R.21 E.

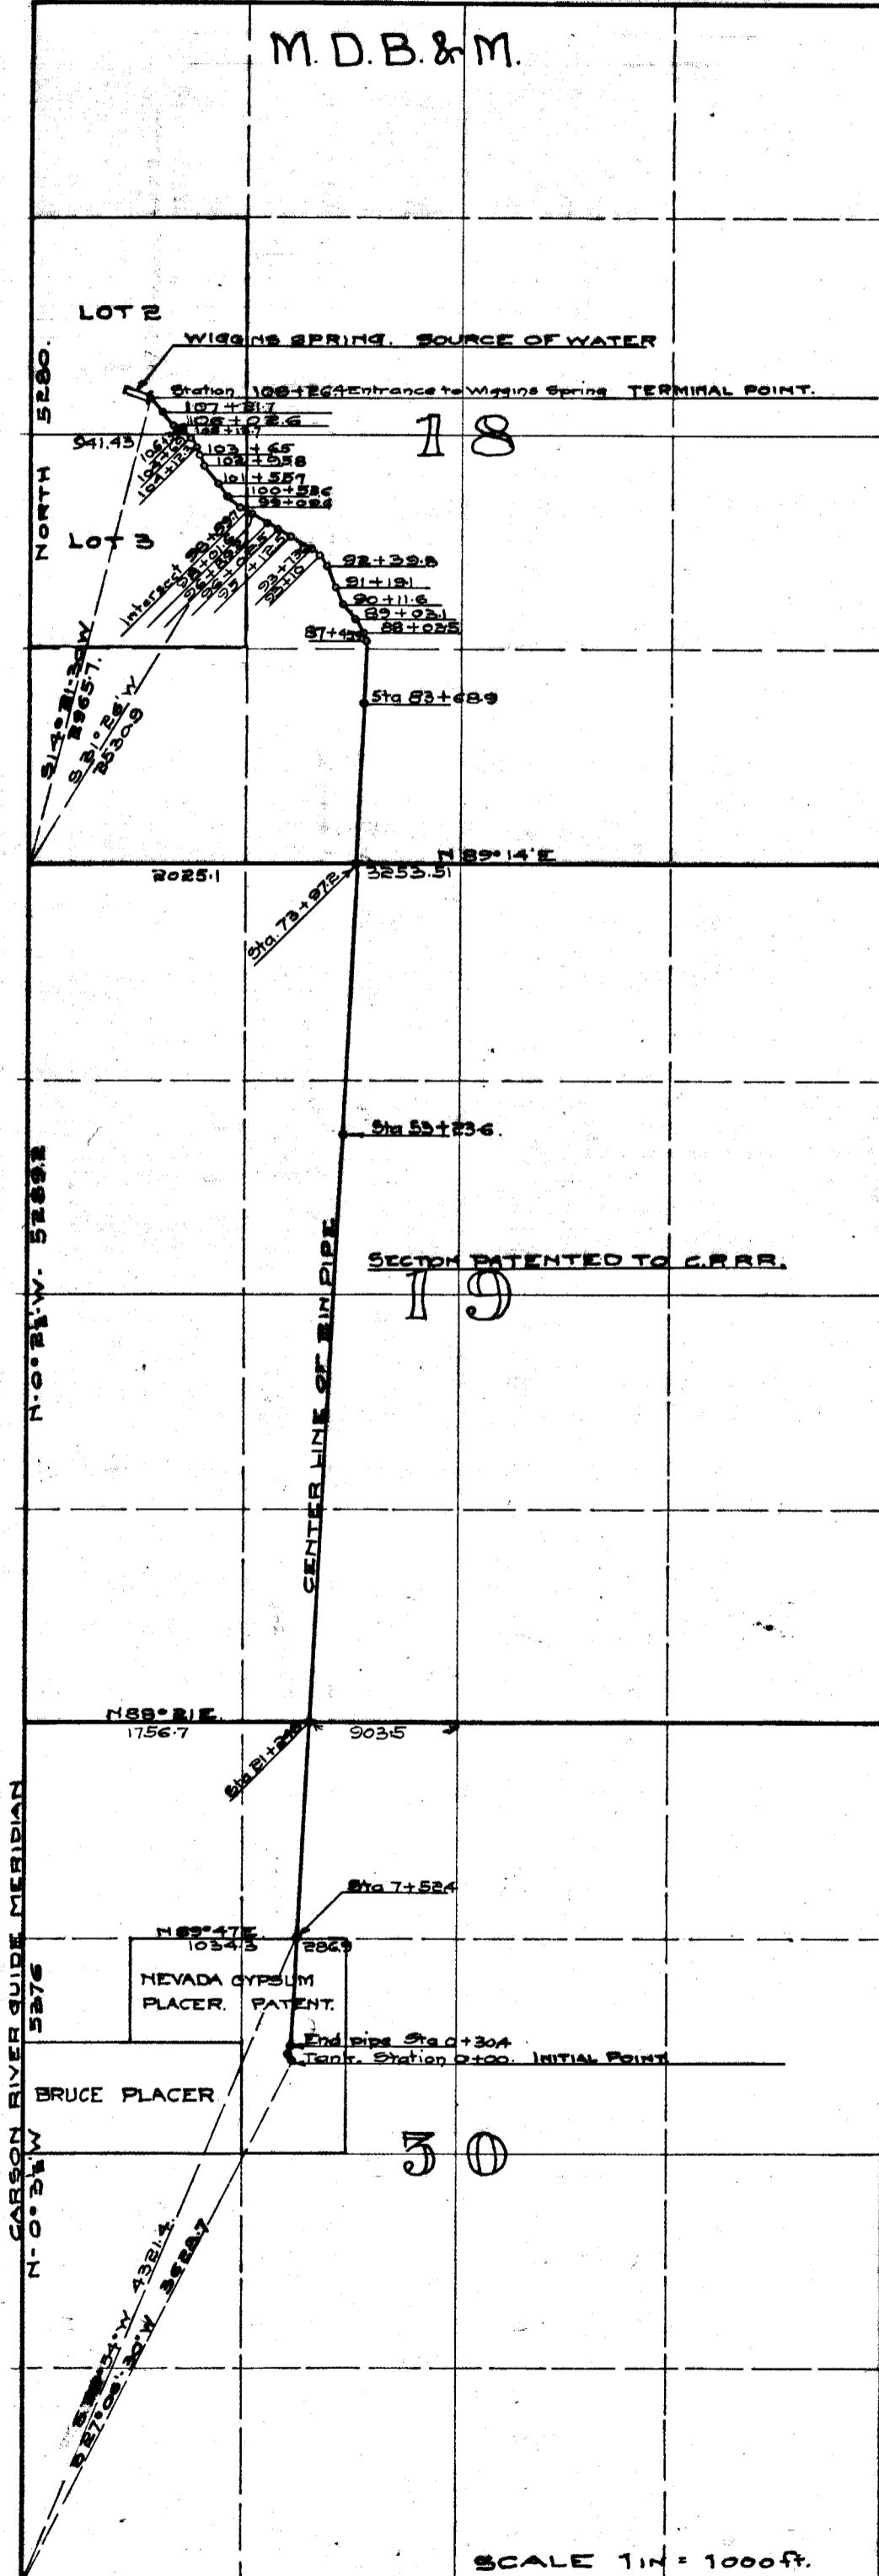

State of Nevada } 55,
County of Storey }

Emmet D. Boyle being duly sworn, says that he is
the person employed to make the survey by the Pacific
Portland Cement Company Consolidated; that the
survey of the said company's pipe line described as
follows:-

Beginning at the initial point in the center of
a tank at the said company's Gypsum Mill, whence
the S.W. Cor. Sec. 30, T.16-N. R.21-E., M.D.B.&M. bears
S27°06'30"W 36287 ft.

and running thence as shown upon this map and by
courses and distances as given in the accompanying field
notes, a distance of 2¹¹/₃₂ miles to the terminal point
whence the S.W. Cor. Sec. 18, T.16-N. R.21-E., bears S14°21'30"W
29657 ft.

Was made under his direction as surveyor employed by the
company and under its authority, commenced on the 6th day
of May, 1912, and ending on the 11th day of May, 1912,
and that the said survey accurately describes a proper pipe
line location.

Emmet D. Boyle

Sworn and subscribed to before me this 18th day of May, 1912.

Gray Mashburn
Notary Public in and for the County of Storey
State of Nevada.

I, Wakefield Baker, do hereby certify that I am president of the Pacific
Portland Cement Company Consolidated, that Emmet D. Boyle who subscribed
the accompanying affidavit was employed to make the survey by the said
company; that the survey of the said pipe line as accurately represented
on this map and by the accompanying field notes, was made under authority
of the company; that the company is duly authorized by its articles
of incorporation to construct the said pipe line upon the location shown
upon this map, that the said survey, as represented upon this map and
by the said field notes was adopted by resolution of its board of directors
on the 17th day of May, 1912, as the definite location of the said
pipe line, described as follows:-

Beginning at the initial point in the center of a tank at the
said company's gypsum mill, whence the S.W. Cor. Sec. 30, T.16-N. R.21-E.,
M.D.B.&M. bears S27°6'30"W, 36287 ft, and running thence as
shown upon this map and by courses and distances as given in the ac-
companying field notes a distance of 2¹¹/₃₂ miles to the terminal point
whence the S.W. Cor. Sec. 18, T.16-N. R.21-E., bears S14°21'30"W, 29657 ft.
and that this map has been prepared to be filed in order to obtain the
benefits of the Act of Congress approved January 21st 1895, as amended
by Section 1 of the Act of May 11th 1898, entitled - An Act to permit the
use of the right of way through the public lands for tramroads, canals
and reservoirs and for other purposes, and I furthermore certify that
the said company is engaged in the business of mining and quarrying.

Wakefield Baker
President Pacific Portland Cement Company Consolidated

J. V. Erkin
Secretary.

0960 0020

Q64