



The Pressure Pipe and Water Box located
in the Pump Shaft Extend from this
Level up to near the surface of the Shaft.
The Pressure Pipe at this Level is
9" in dia And increases to 16" in 500'
As it goes up the Shaft. And so
continues to each 500'

Scale of $\frac{1}{4}$ " to one ft

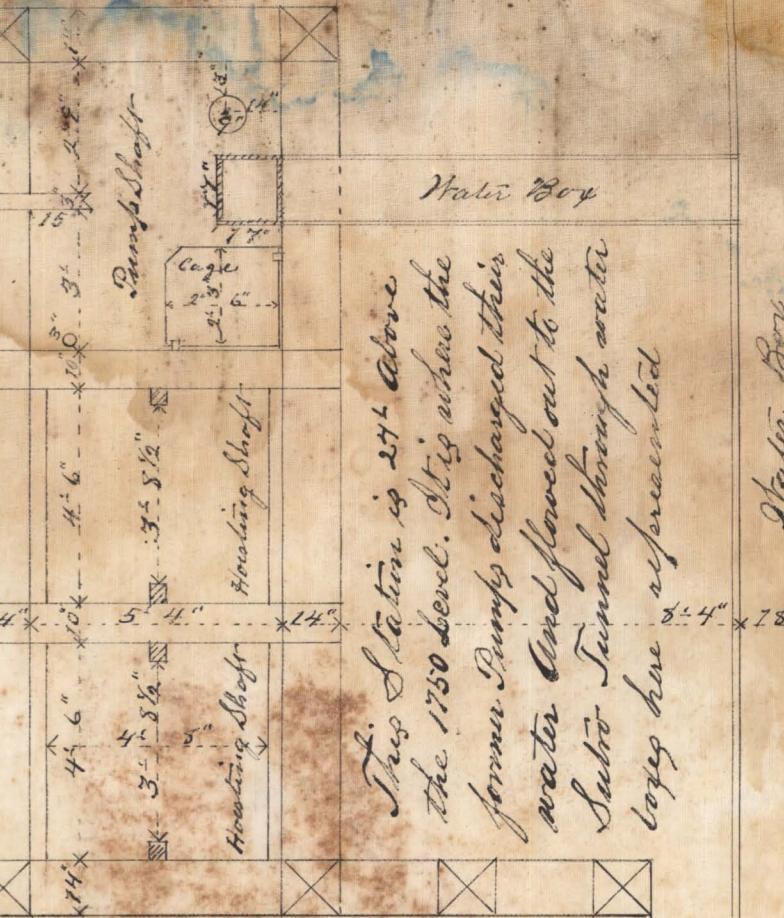

This Drawing is 27 $\frac{1}{2}$ above
the 1130 level. It is when the
former Pump discharged this
water And forced out to the
Saber Tunnel through water
taps have separated

The bottom of this drain Tunnel connects with the top of the Saber Tunnel
Water Box 101'

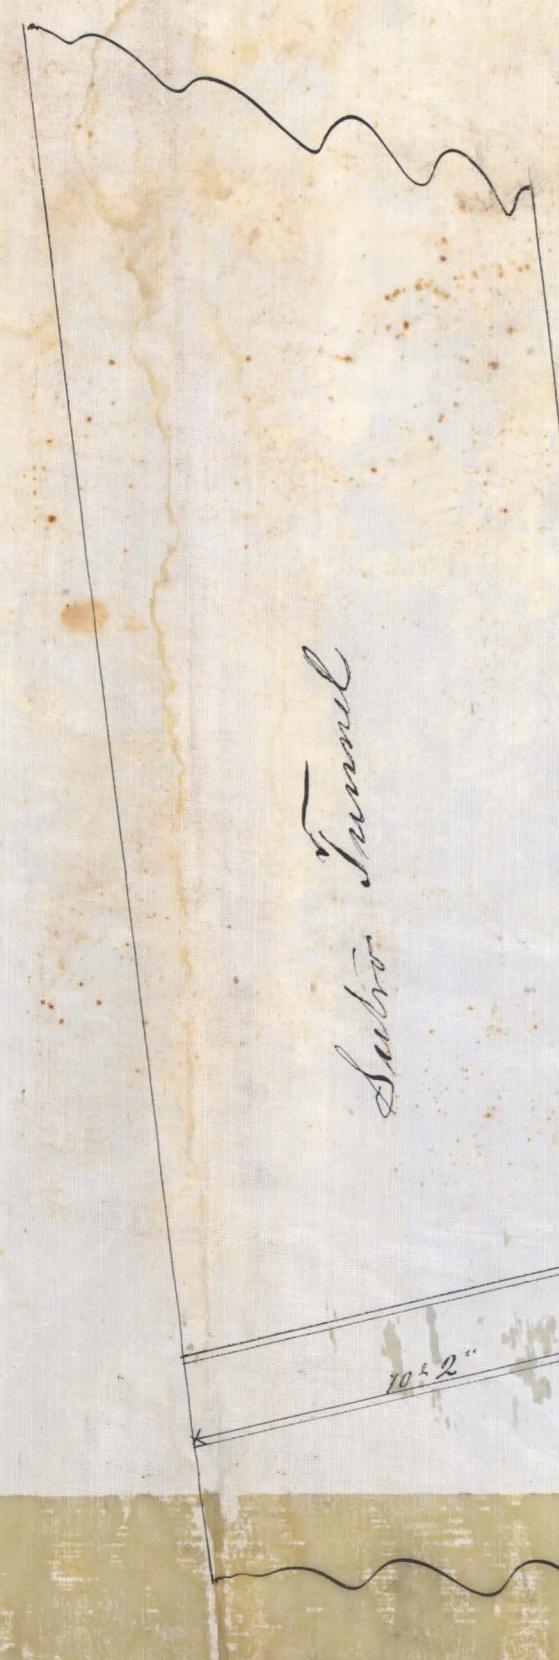

1200 C 268

MISC-22

309

Misc - 22