


P39

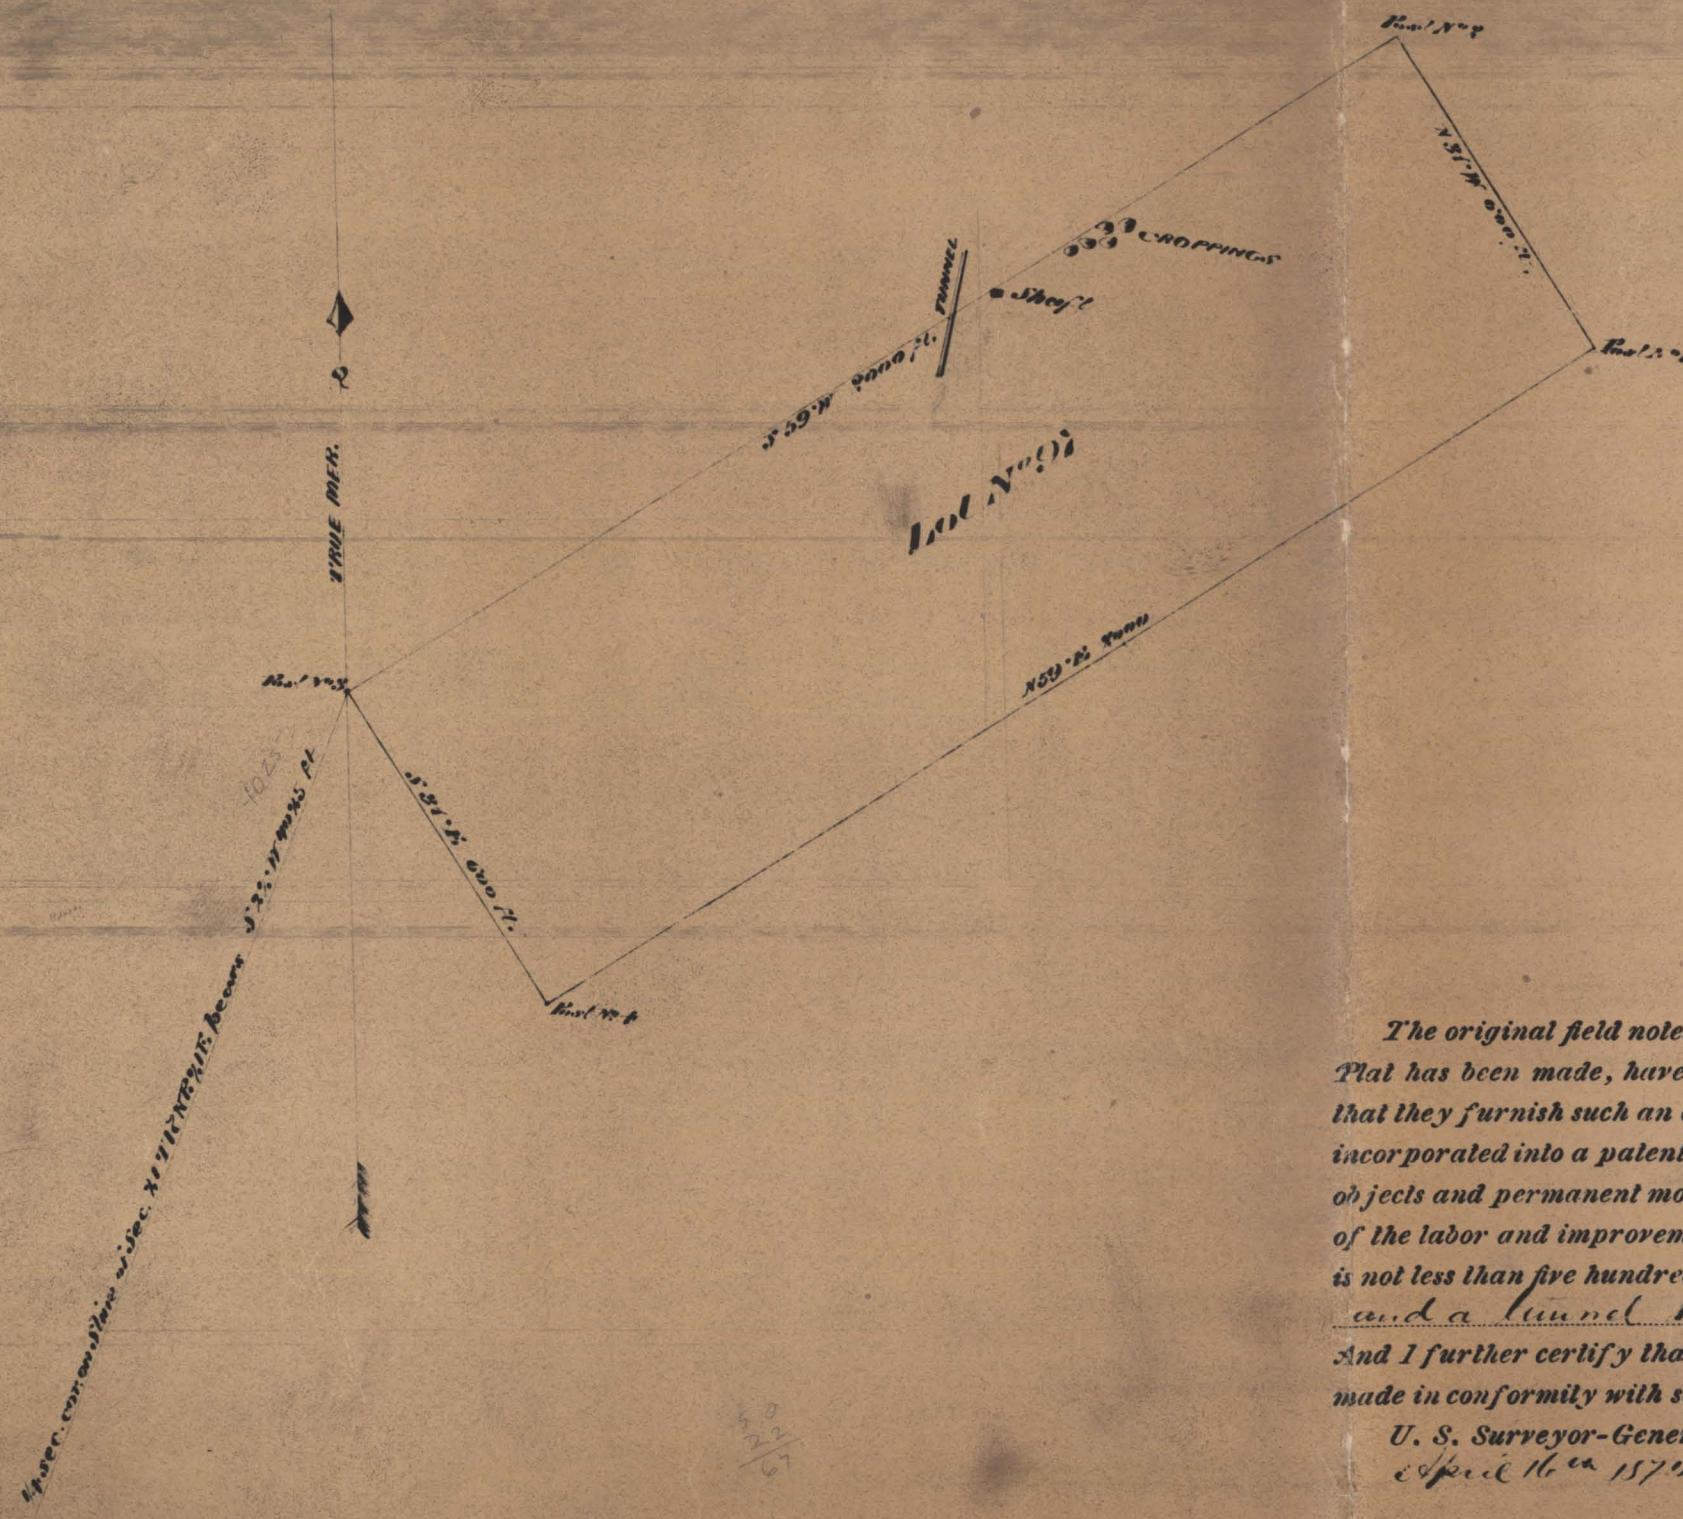

Survey No. 98

PLAT

OF THE

MARSAND CO.

Claim on the

MARSAND LODE

Locality Mining District, Storey County, Nev.

Surveyed by

I. B. James U. S. Deputy Surveyor,
March 1874

Containing 28.51 Acres.

Scale 300 feet to inch.

Variation 15° East.

The original field notes of the survey of the Marsand Co. Mining Claim from which this Plat has been made, have been examined and approved, and are on file in this office. And I hereby certify that they furnish such an accurate description of said Marsand Co. Mining Claim, as will, if incorporated into a patent, serve fully to identify the premises, and that such reference is made therein to natural objects and permanent monuments, as will perpetuate and fix the locus thereof. I further certify that the value of the labor and improvements upon the said Mining Claim, placed thereon by the applicant and his grantors, is not less than five hundred dollars, and that said improvements consist of a shaft 110 ft deep and a tunnel 100 ft long. And I further certify that this is a correct Plat of said Marsand Co. Mining Claim or premises, made in conformity with said original Field Notes of Survey thereof.

U. S. Surveyor-General's Office, Virginia City, Nevada.

April 16th 1874

U. S. Surveyor-General for Nevada.

309

12000326

20 060

NES-44

61