


- NOTES**
1. MAIN ADIT IS 6' WIDE X 7' HIGH EXCEPT AS INDICATED.
 2. ADIT LIGHTED AS TOURIST ATTRACTION.
 3. DOORS WITH LOCK GOOD SURVEILLANCE.
 4. LOCATED WITHIN WALKING DISTANCE OF ALL OF VIRGINIA CITY.

- LEGEND**
- MAIN TUNNEL
 - - - WORKINGS
 - UNUSABLE

PLAN OF SHELTER AREA
SCALE: 1" = 20' - 0"

VICINITY MAP
SCALE: 1" = 1000'

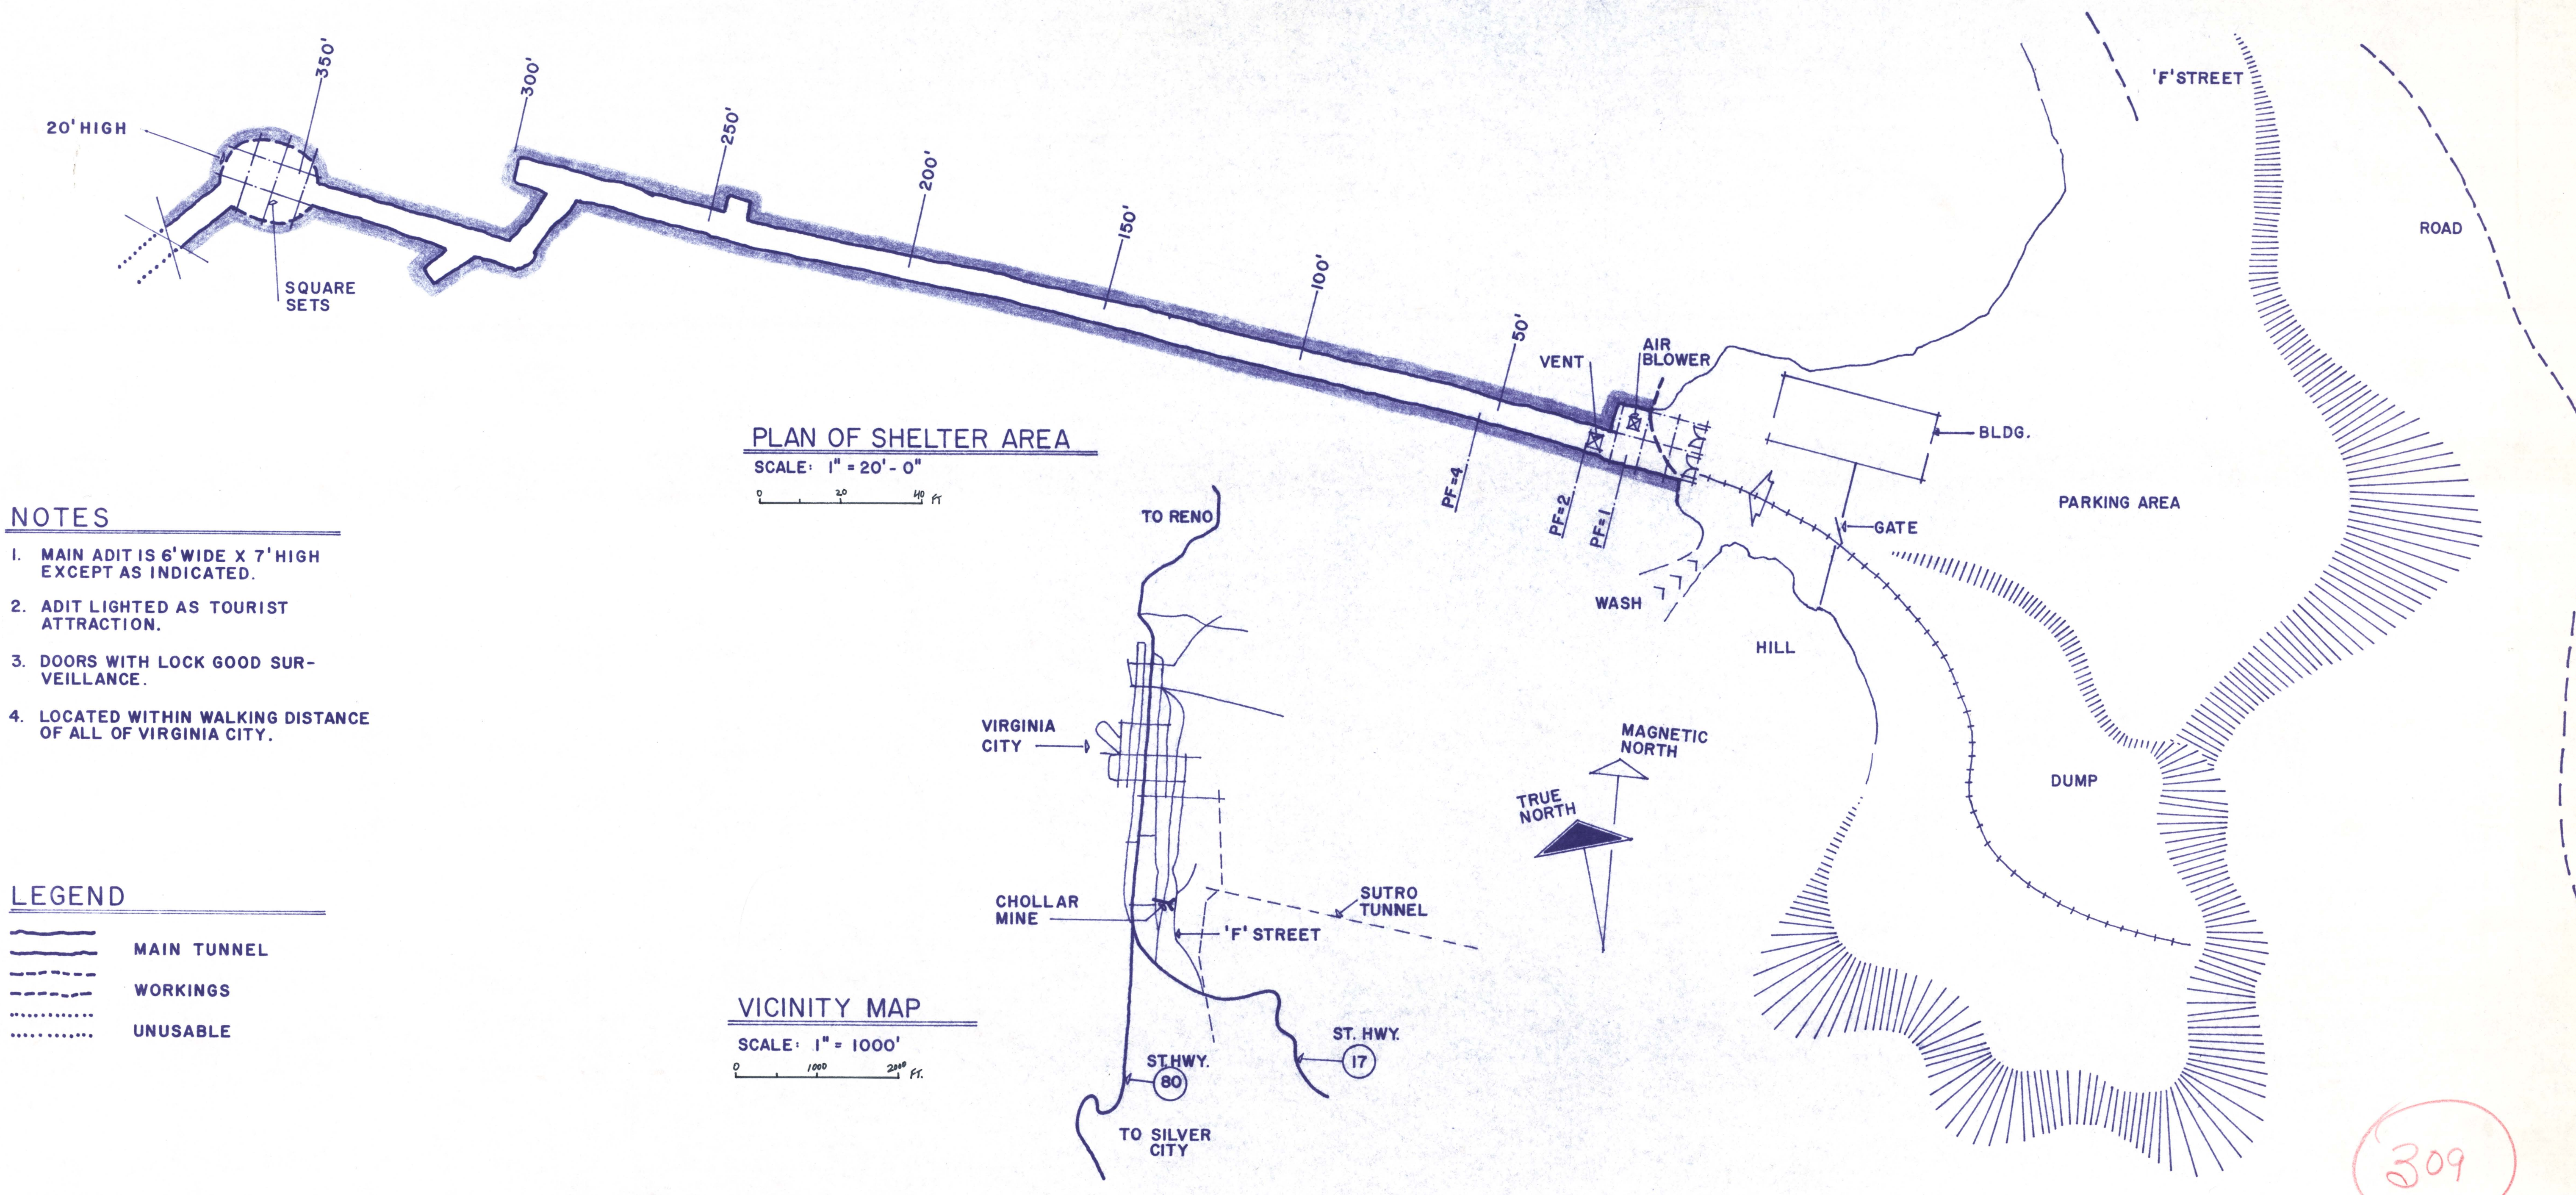

			FREDRIC H. MOLL FSA M7 11 1064 64 ARCHITECT LAS VEGAS, NEV		NATIONAL FALLOUT SHELTER UPDATING SURVEY - NEVADA WEST FOR NAVAL FACILITIES ENGINEERING COMMAND STATE OF NEVADA CIVIL DEFENSE			CHOLLAR MINE FACILITY NO. 05083 STD. LOC. NO. 74H4-00013 SPACES 269			VIRGINIA CITY, NEVADA STOREY COUNTY 269 SPACES WITH VENT		SHEET 1 OF 1
DATE BY													
DWN 4-4-69 G-G-W													
CKD 4-7-69 F-H-M													
REV			HARVE P. NELSON E.M., PH.D., P.E. MINING ENG. RENO, NEVADA										