



NOTES

- SIXMILE CANYON ROAD IS WELL MAINTAINED. SOME REPAIR REQUIRED ON ROAD APPROACHING ADITS.
- ADIT EASILY IDENTIFIED ON NORTH END OF FLOOD PLAIN. PET ADITS S.W. OF LADY BRYAN.
- FORMERLY DESIGNATED "EAST FLOWERY MINE ADIT NO. 1".

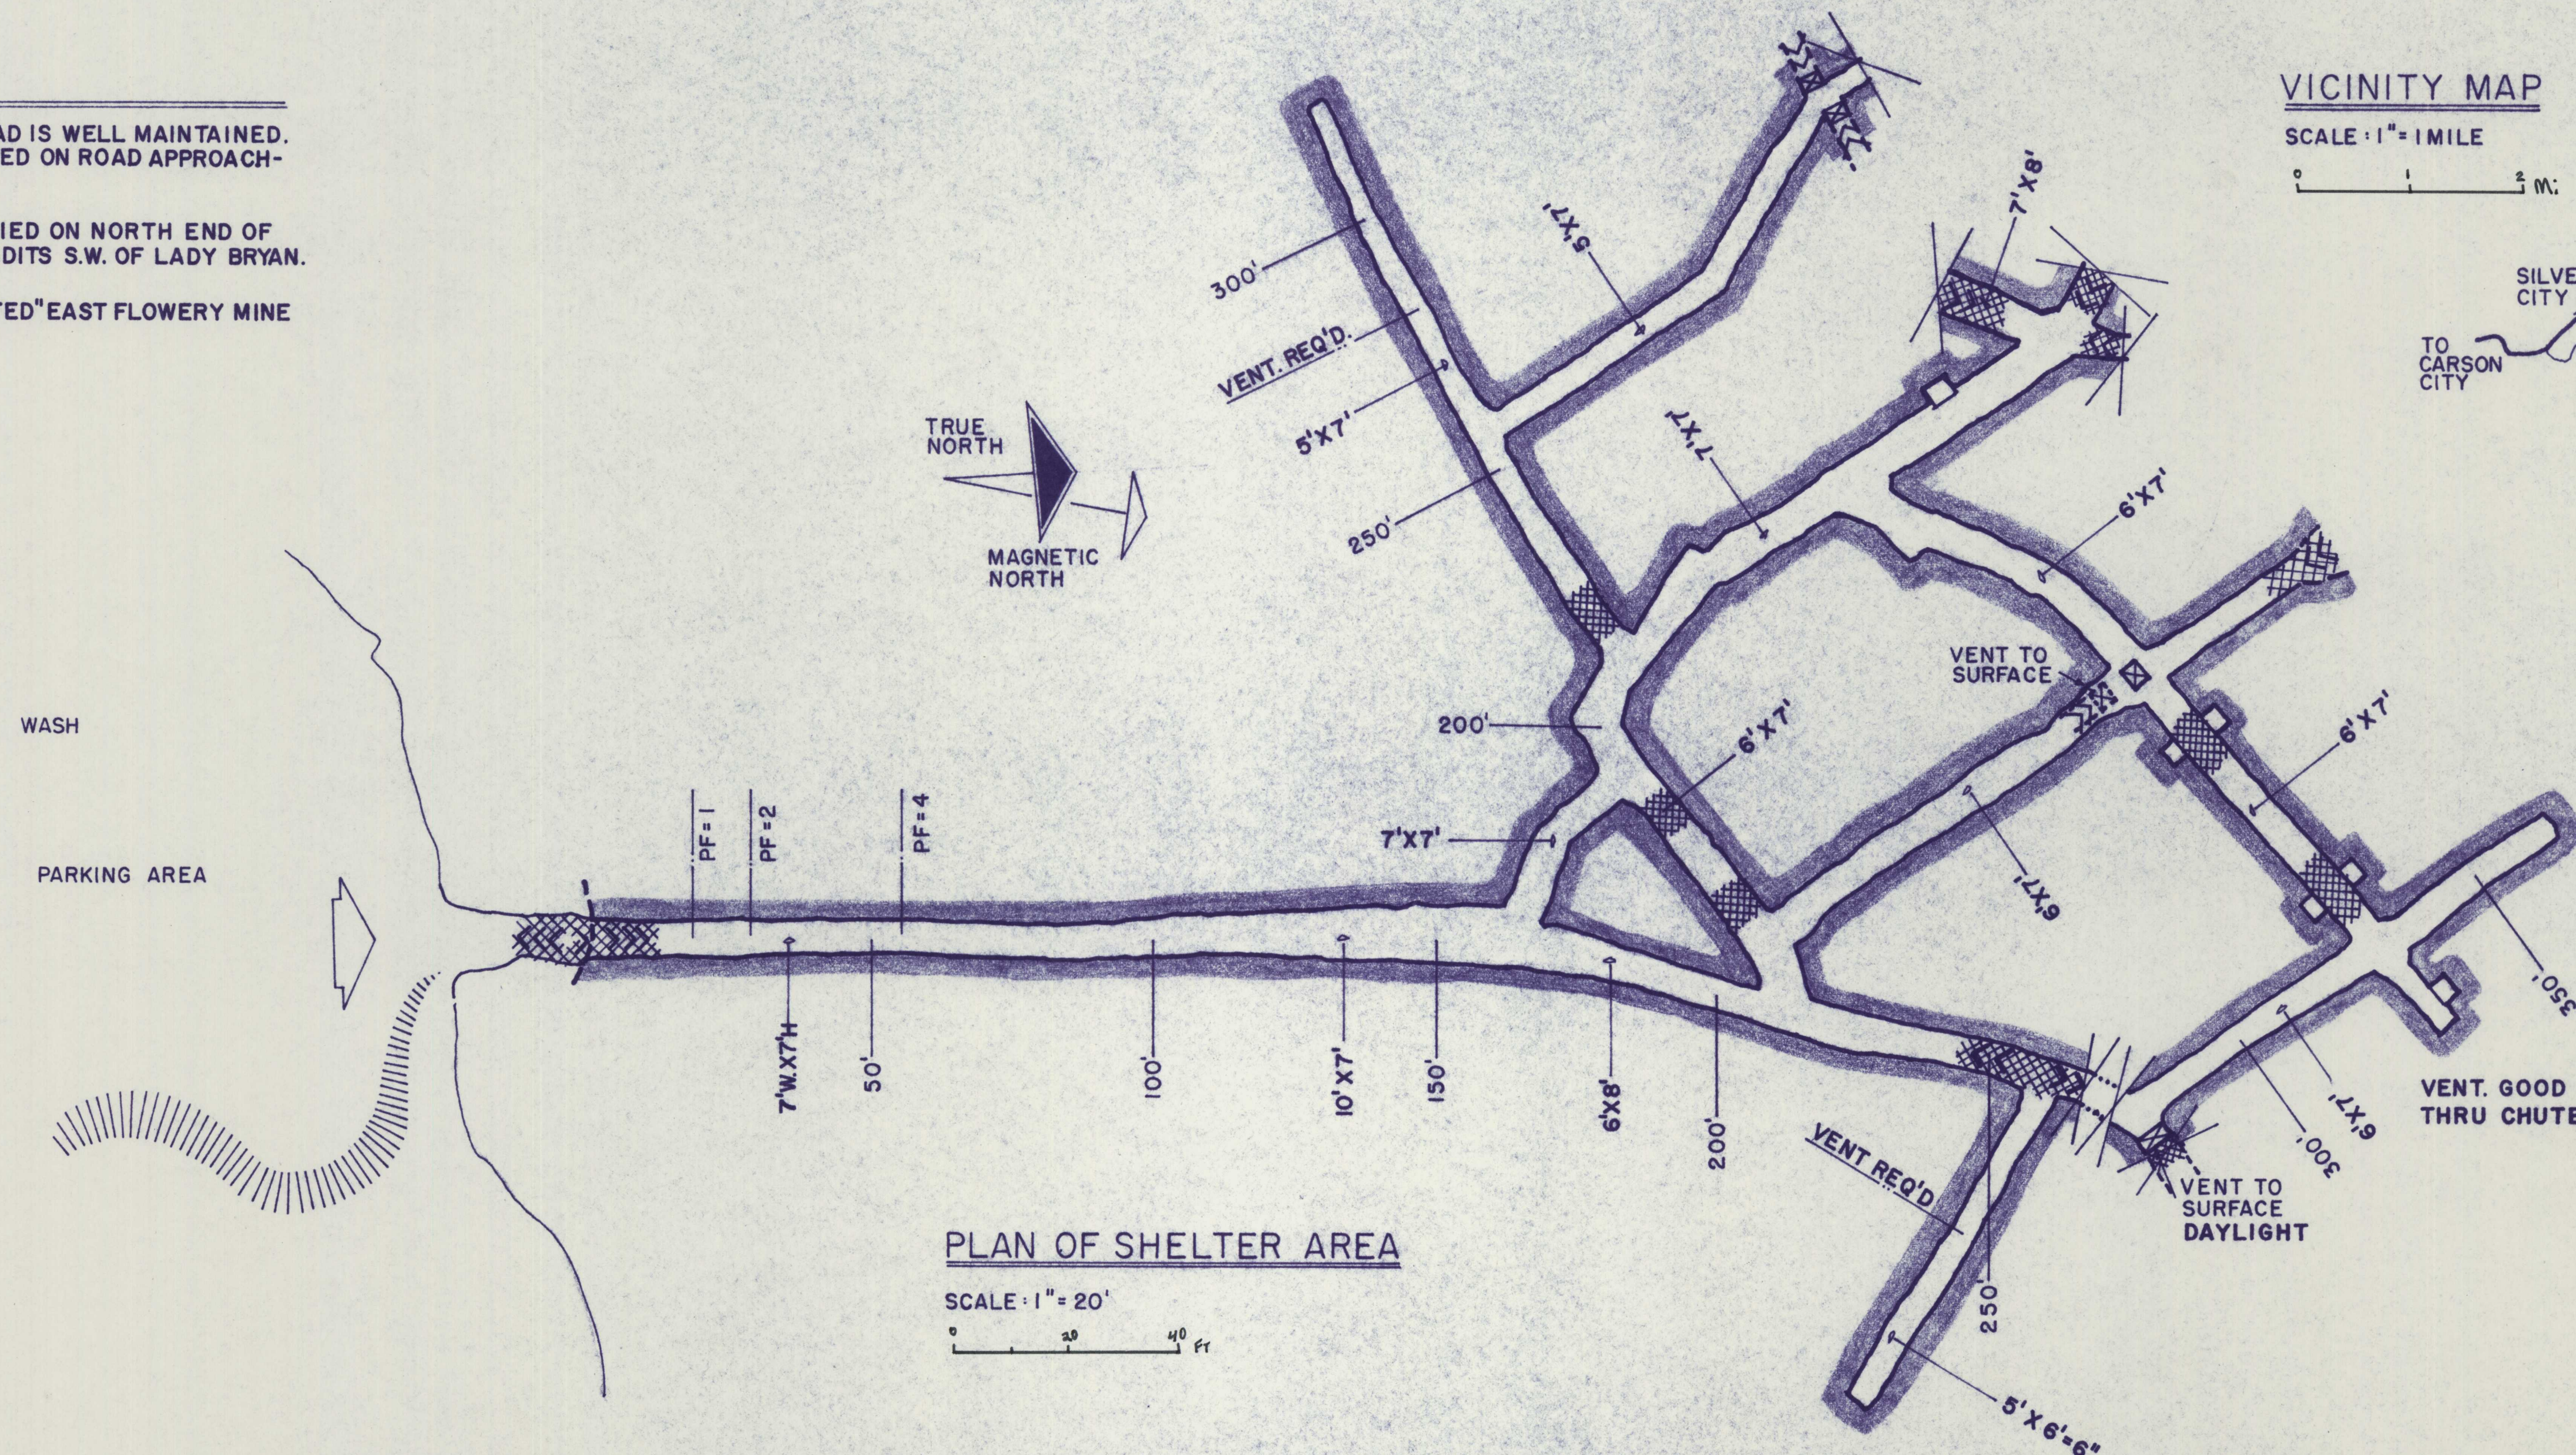

VICINITY MAP

SCALE: 1" = 1 MILE

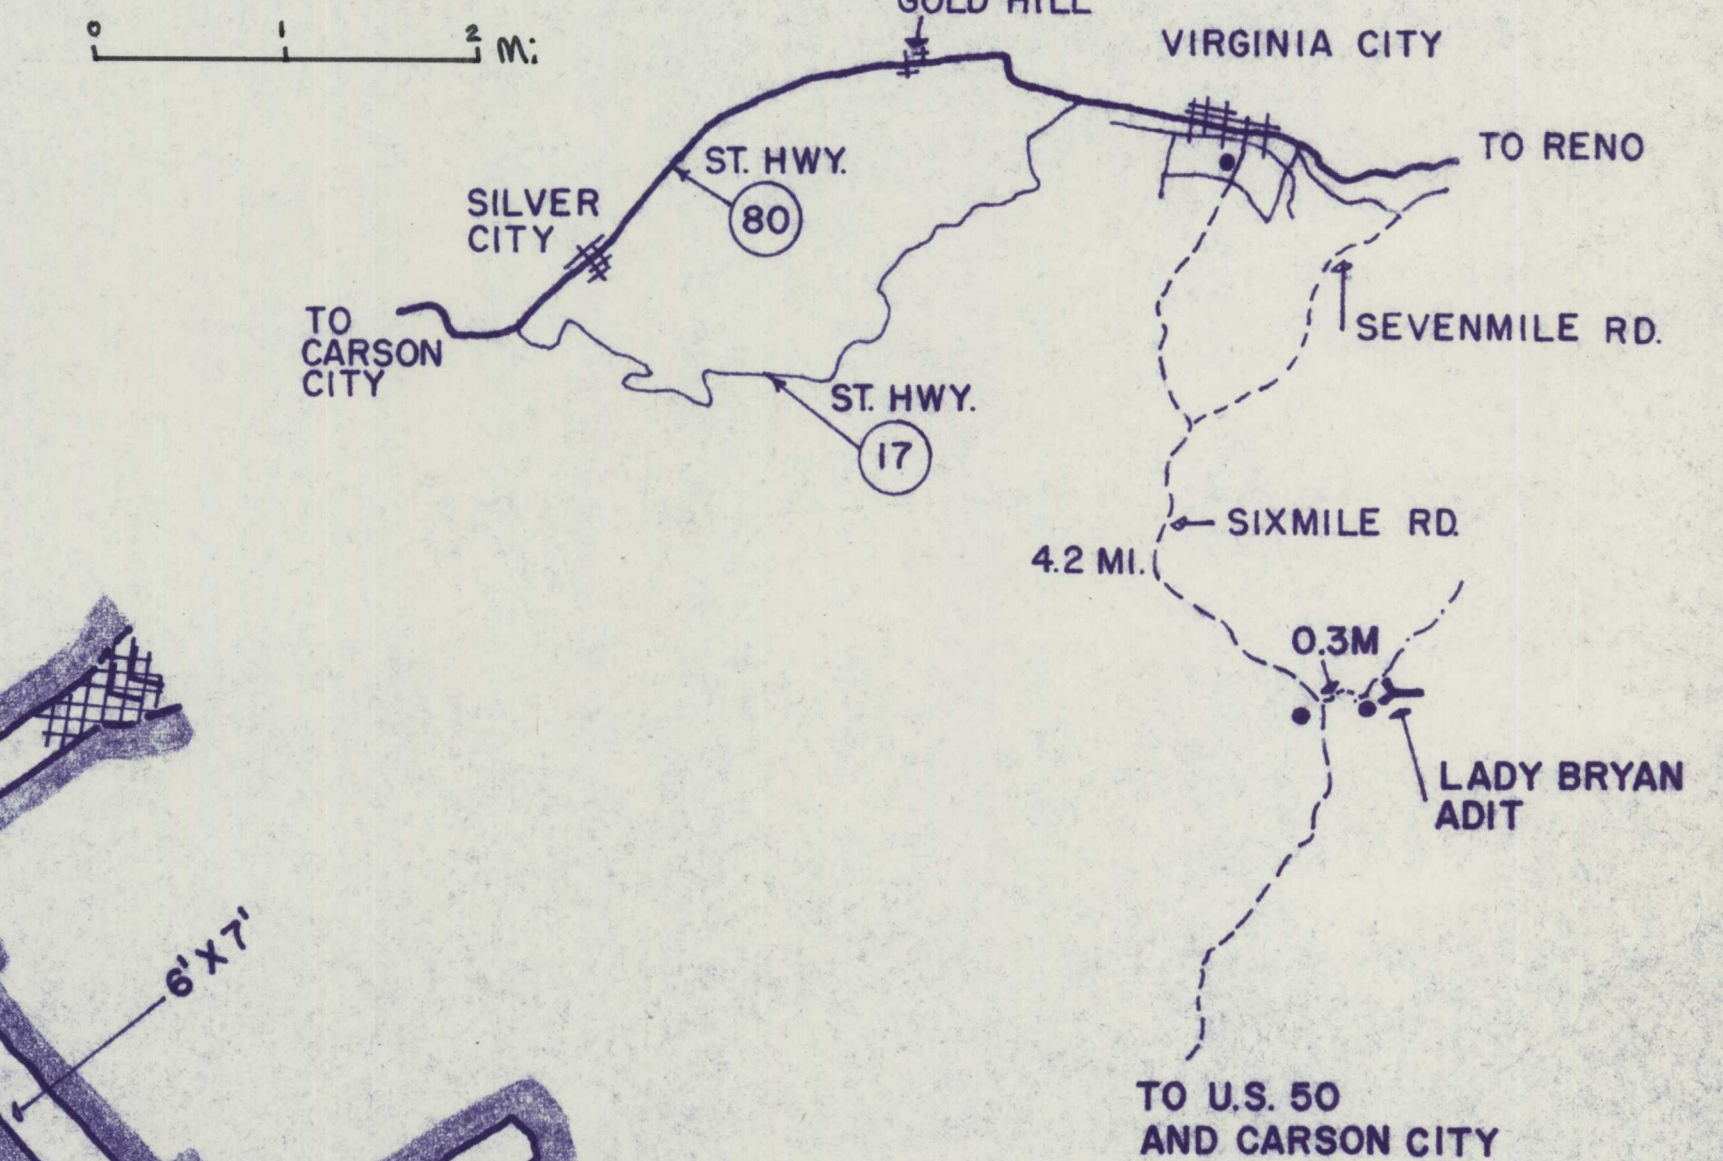

LEGEND

- MAIN LEVEL
- WORKINGS
- CAVED
- SLOUGH

309

DATE
4-3-65 BY
REVISIONS
4-4-69 BY FHM

FREDRIC H. MOLL
FSA M 7 H 1064 64
HARVE P. NELSON
E.M., PH.D., P.E.

ARCHITECT
LAS VEGAS, NEV.
MINING ENG.
RENO, NEVADA

NATIONAL FALLOUT SHELTER UPDATING SURVEY - NEVADA WEST
FOR
NAVAL FACILITIES ENGINEERING COMMAND
STATE OF NEVADA CIVIL DEFENSE

FLOWERY - LADY BRYAN ADIT

FACILITY NO. 01602
STD. LOC. NO. 74H4-00013
SPACES 643

EAST OF VIRGINIA CITY
STOREY COUNTY
676 SPACES WITH VENT

SHEET
1
OF 1

12001159

032 029 0022

Flowery-8

Flowery-8

309