


Part

T.45N., R.64E.

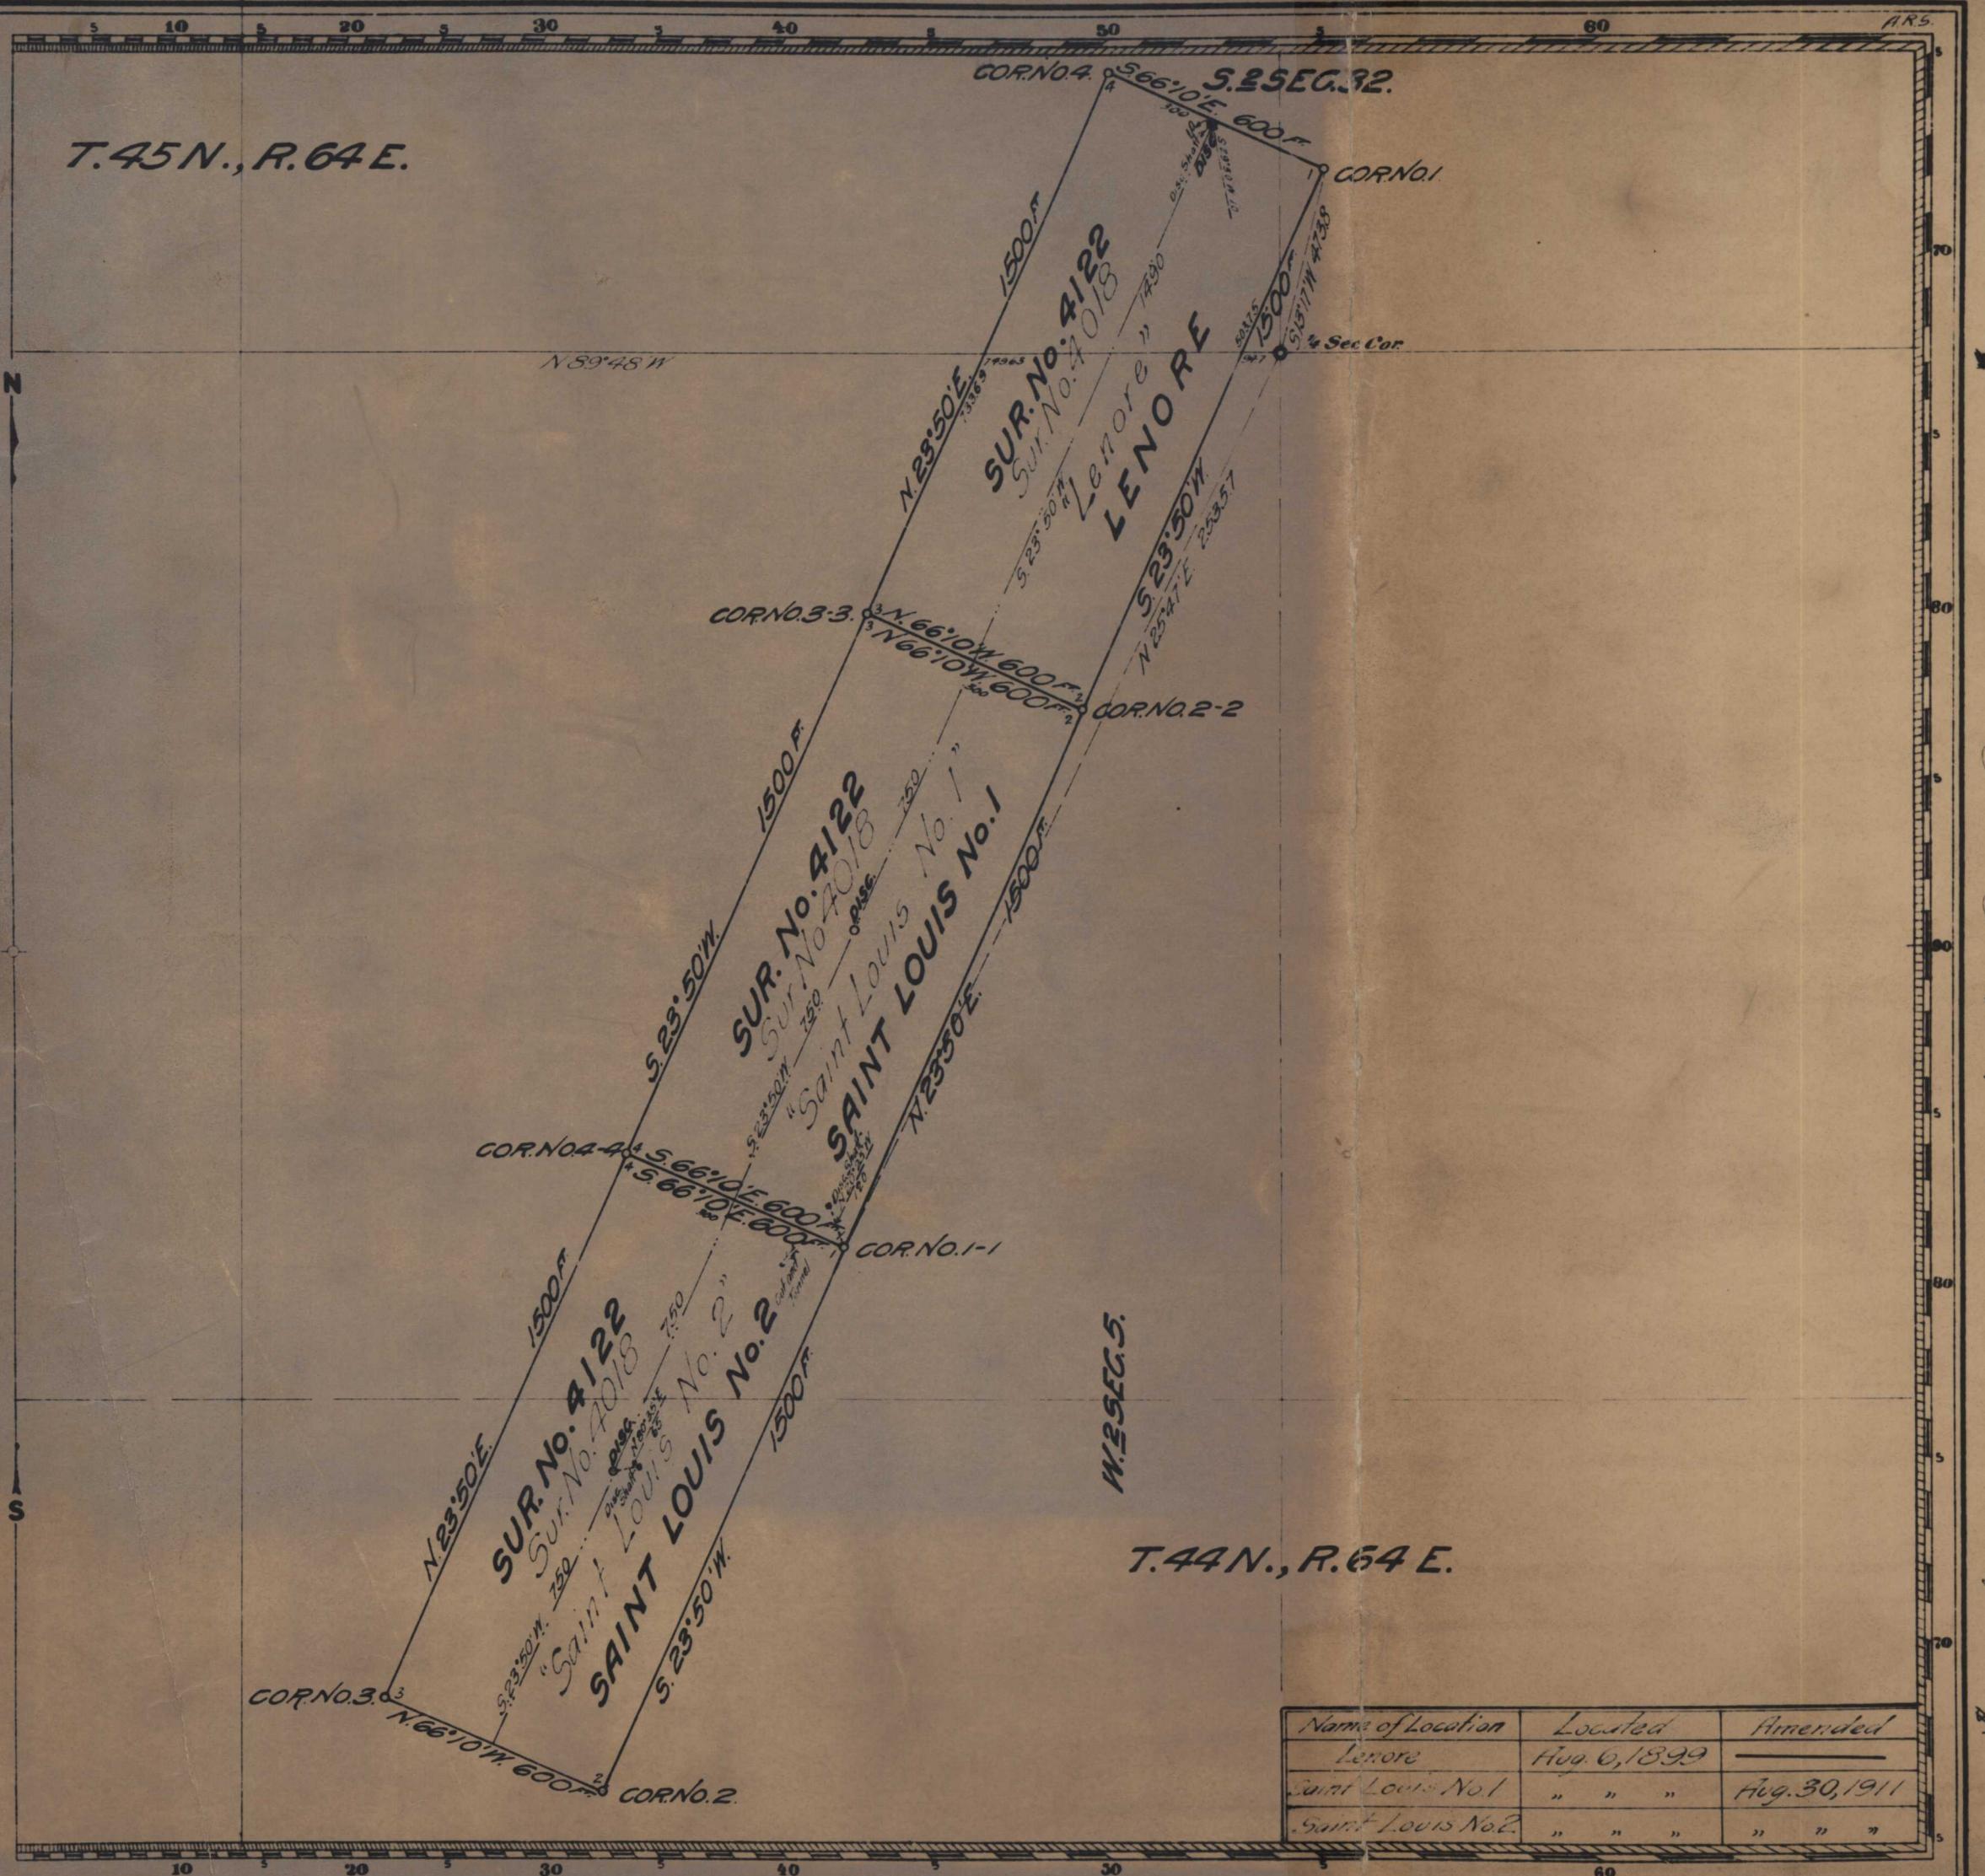

204181

4122

V.D

48

1210 0108

JRC
Claim Located

Mineral Survey No 4122

Carson City Land District.

PLAT

OF THE CLAIM OF

William F. Kemper and Thomas N. Hodgens

KNOWN AS THE
LENORE, SAINT LOUIS No. 1
AND SAINT LOUIS No. 2 LODGESIN Salmon River MINING DISTRICT.
Elko COUNTY, Nevada

Containing an Area of _____ Acres.

Scale of 700 Feet to the inch.

Variation 18° 45' E.

SURVEYED September 29, 1912 BY

Elmer F. Frissell U.S. Mineral Surveyor.

The Original Field Notes of the Survey of the Mining Claim of William F. Kemper and Thomas N. Hodgens known as the "Lenore," "Saint Louis No. 1" and "Saint Louis No. 2" Lodes

from which this plat has been made under my direction; have been examined and approved, and are on file in this office; and I hereby certify that they furnish such an accurate description of said Mining Claim as will, if incorporated into a patent, serve fully to identify the premises, and that such reference is made therein to natural objects or permanent monuments as will perpetuate and fix the locus thereof.

I further certify that Five Hundred Dollars worth of labor has been expended or improvements made upon said Mining Claim by claimants — or their grantors, and that said improvements consist of 1 cut and tunnel and 3 shafts, Value, \$2900.00

that the location of said improvements is correctly shown upon this plat, and that no portion of said labor or improvements has been included in the estimate of expenditures upon any other claim.

And I further certify that this is a correct plat of said Mining Claim made in conformity with said original field notes of the survey thereof, and the same is hereby approved.

U.S. Surveyor General's Office.

Reno, Nevada

T.S. Surveyor General for

December 21, 1912 | Nevada

Matthew E. Miller

Name of Location	Located	Amended
Lenore	Aug. 6, 1899	
Saint Louis No. 1	" " "	Aug. 30, 1911
Saint Louis No. 2	" " "	" " "

Item M19