


Echo 483250
July 21, 1915
PL

(4-675)

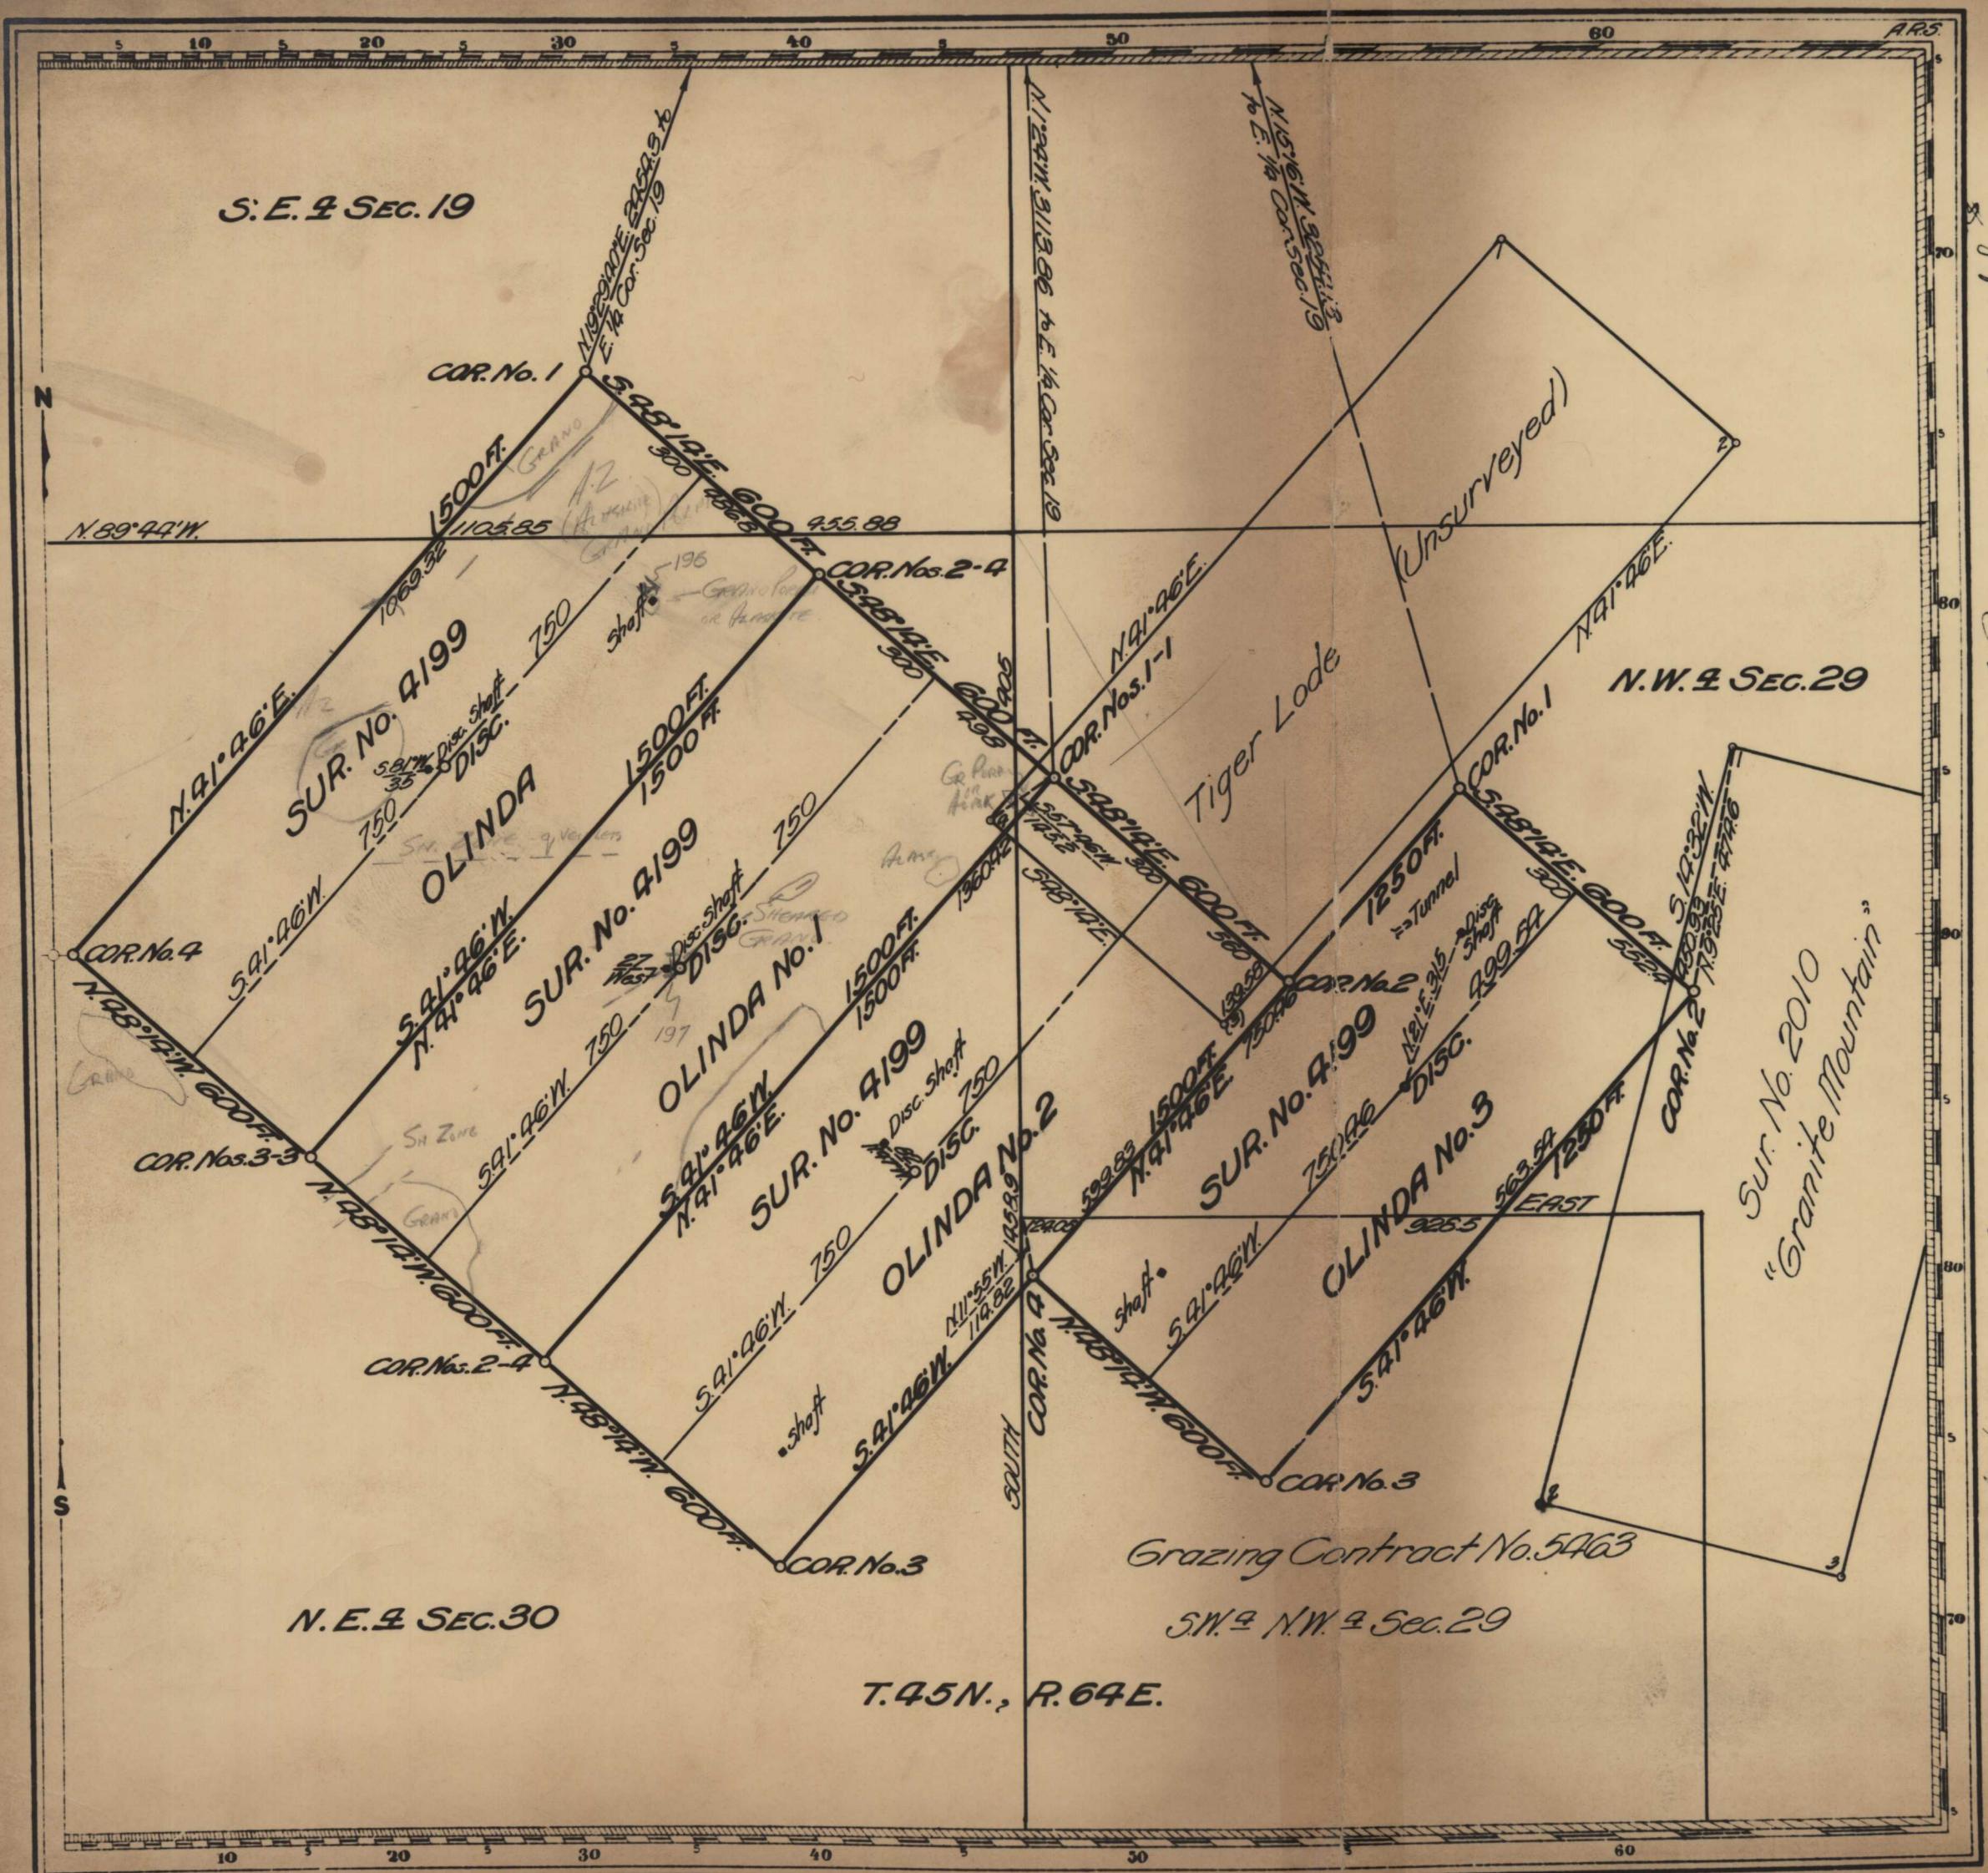

C.P.E. Claim Located December 27, 1908 4199

Mineral Survey No. 4199

No.
Elko

Land District.

PLAT
OF THE CLAIM OF
William Bryce

KNOWN AS THE

OLINDA, OLINDA No. 1, OLINDA No. 2 AND OLINDA No. 3 LODGES

IN Salmon River MING DISTRICT,
ELKO COUNTY, Nevada

Containing an Area of _____ Acres.

Scale of 300 feet to the inch.

Variation 19° East

DATED December 19-20, 1913. BY

Parker Liddell, U.S. Mineral Surveyor,

The Original Field Notes of the Survey of the Mining Claim of
William Bryce
known as the "Olinda," "Olinda No. 1," "Olinda No. 2" and "Olinda No. 3" Lodes

from which this plat has been made under my direction have been examined and approved, and are on file in this office; and I hereby certify that they furnish such an accurate description of said Mining Claim as will, if incorporated into a patent, serve fully to identify the premises, and that such reference is made therein to natural objects or permanent monuments as will perpetuate and fix the locus thereof.

I further certify that Five Hundred Dollars worth of labor has been expended or improvements made upon said Mining Claim by claimant or his grantees, and that said improvements consist of 7 shafts and 1 tunnel; Value \$2655.00

that the location of said improvements is correctly shown upon this plat, and that no portion of said labor or improvements has been included in the estimate of expenditures upon any other claim.

I further certify that this is a correct plat of said Mining Claim made in conformity with said original field notes of the survey thereof, and the same is hereby approved.

U.S. Surveyor General's Office.

Reno, Nevada, U.S. Surveyor General for
June 27, 1914 Nevada

48

Item M25

12100114