


NAME OF LOCATION	LOCATED	MONDED
EFFIE FAY NO. 1	FEBRUARY 23, 1907	MARCH 12, 1913
EFFIE FAY NO. 3	FEBRUARY 23, 1907	MARCH 12, 1913
EFFIE FAY NO. 4	FEBRUARY 23, 1907	MARCH 12, 1913
EFFIE FAY NO. 6	FEBRUARY 23, 1907	MARCH 12, 1913
EFFIE FAY NO. 7	FEBRUARY 23, 1907	MARCH 12, 1913
BLUE LEAD	FEBRUARY 23, 1907	MARCH 12, 1913
MONITOR	MARCH 18, 1907	MARCH 12, 1913
BELLA NO. 13	FEBRUARY 27, 1907	MARCH 12, 1913
COPPER SHIELD	MAY 17, 1907	MARCH 12, 1913
COPPER SHIELD NO. 2	MAY 17, 1907	MARCH 12, 1913

AMOUNT DEPOSITED
CASH IN THE SURVEY
REFUND

\$300.00
86.77
\$213.23

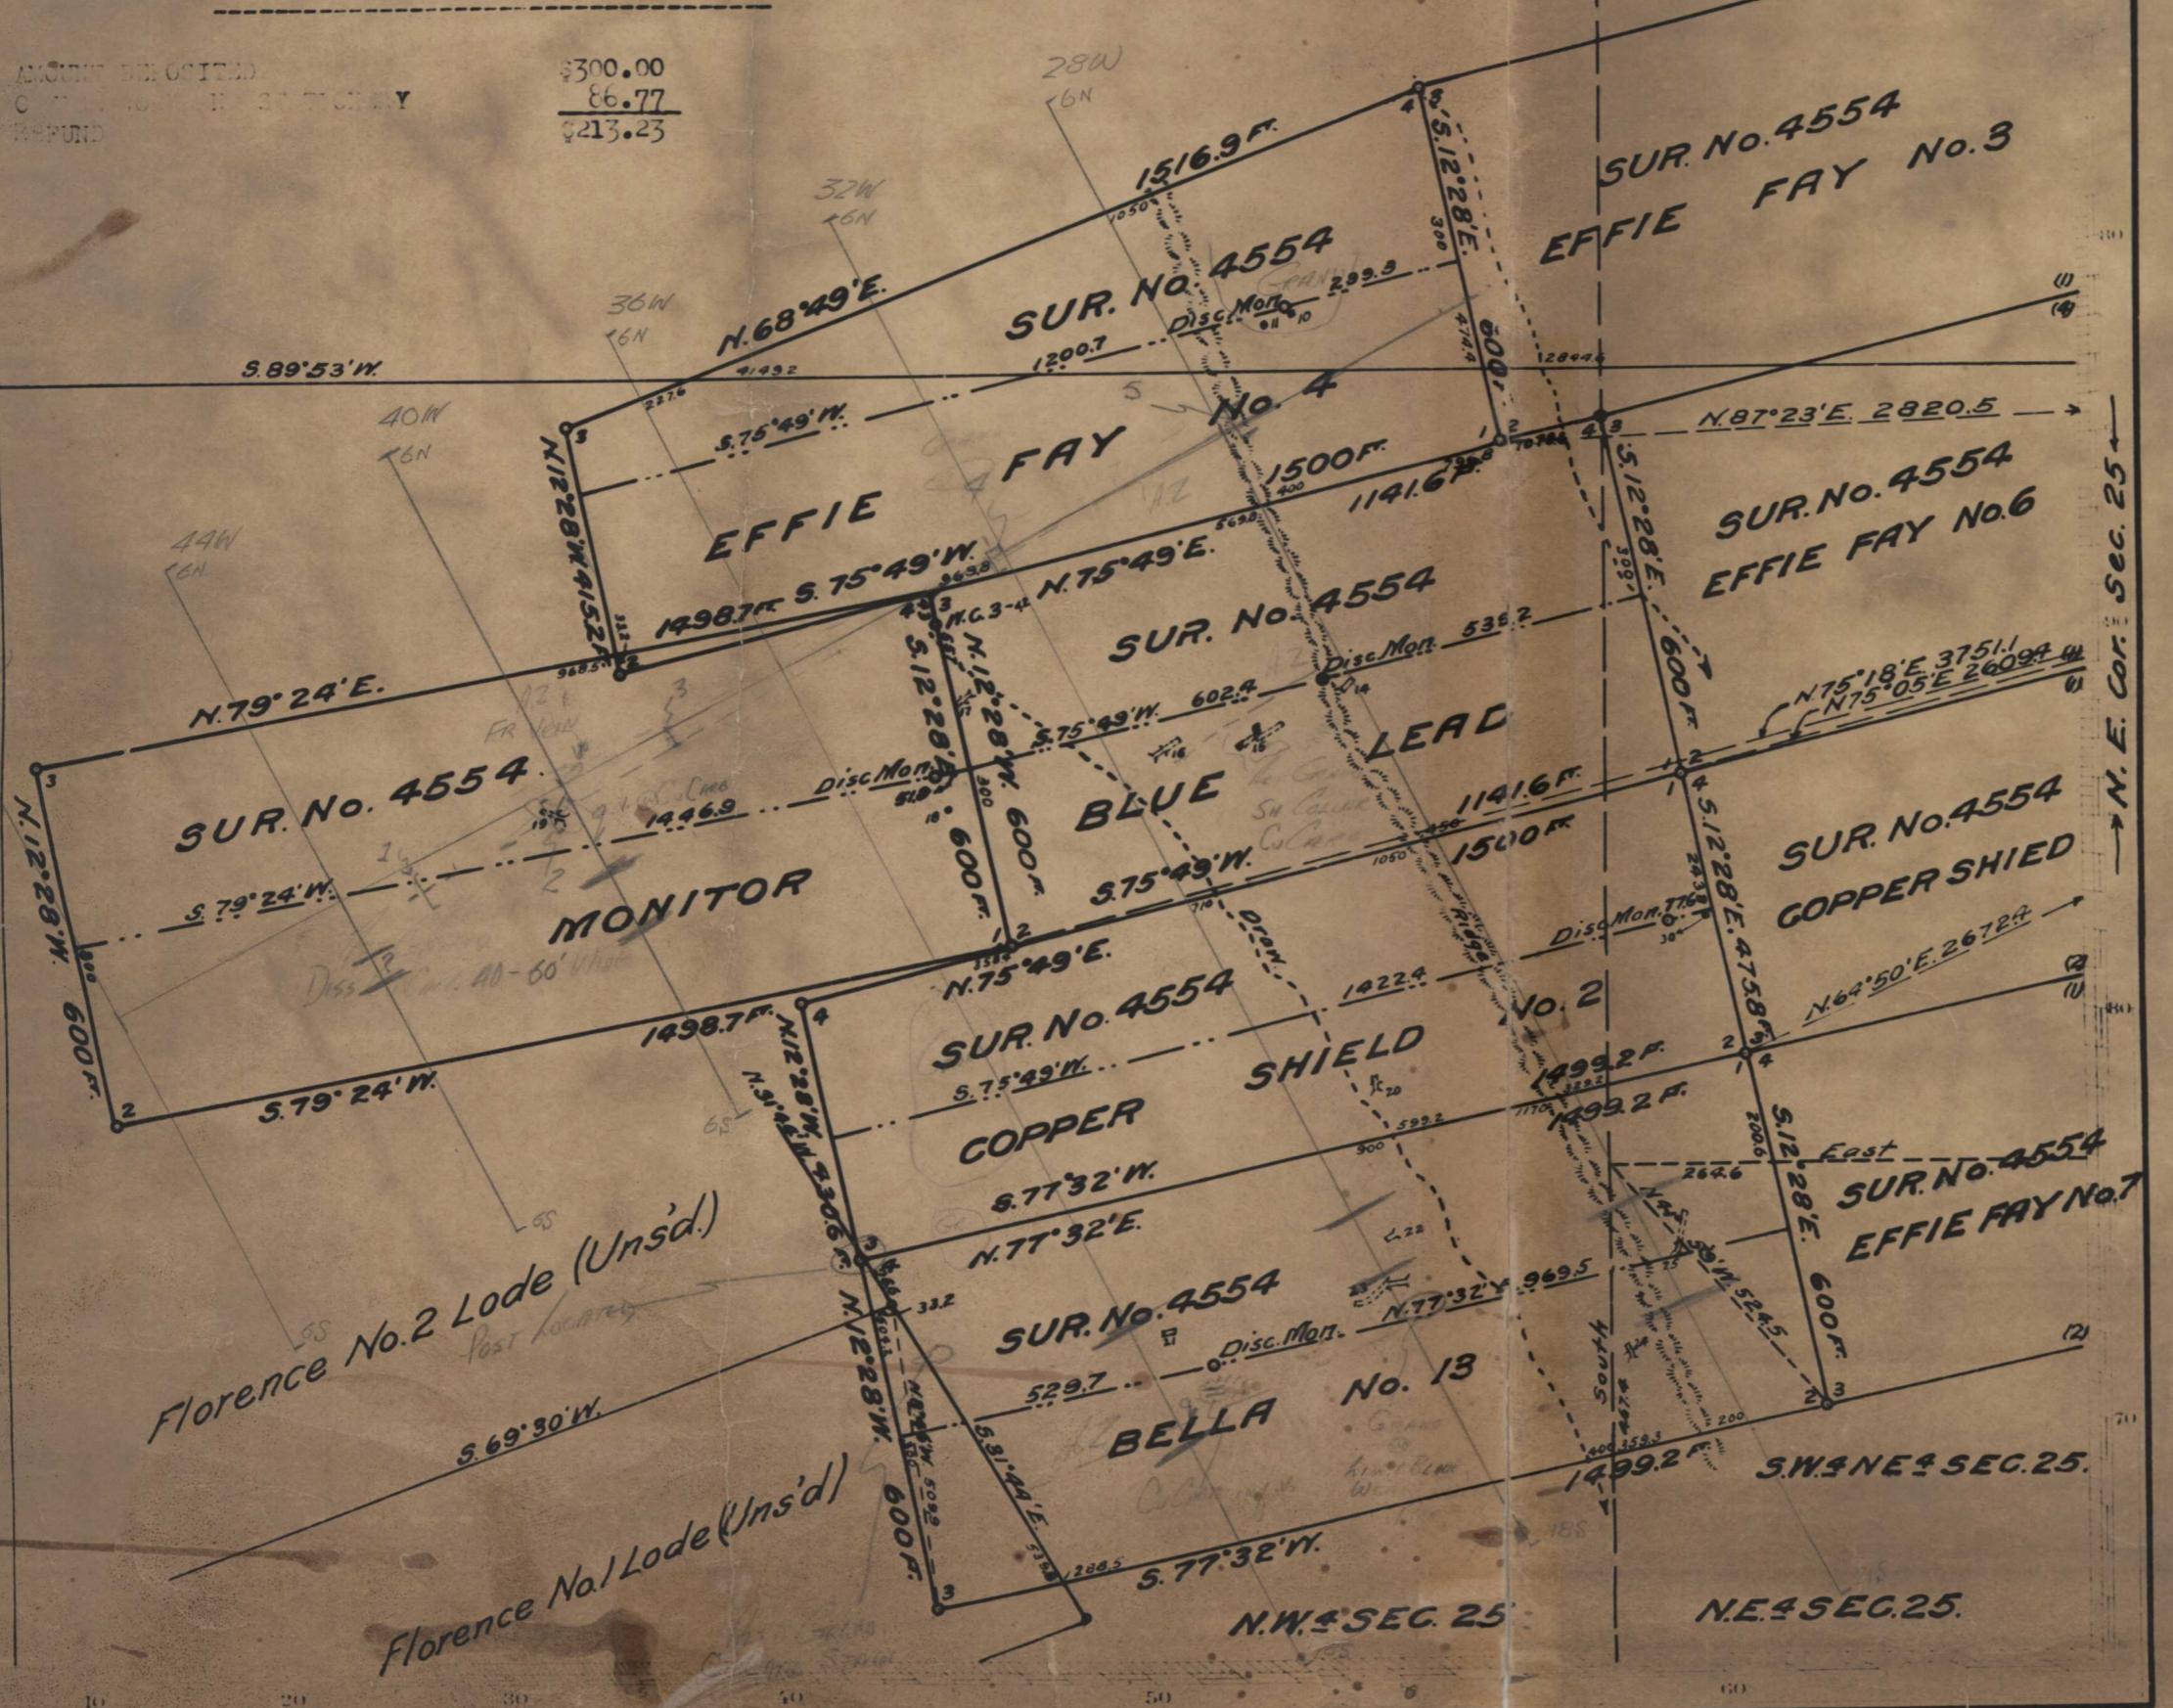

T.45N. R.63E.

Sheet B

S.W. 1/4 SEC. 24.

S.E. 1/4 SEC. 24.

204653

JRC. 19

JRC.	Claim Located	See TABLE
	Mineral Survey No. 4554	
	LOT No.	
	Land District.	
	PLAT	OF THE CLAIM OF
	KNOWN AS THE	
	MINING DISTRICT,	
	COUNTY,	
	Containing an Area of	
	Scale of	
	Foot to the inch.	
	Surveyed	By
	U.S. Deputy Mineral Surveyor	
	The Original Field Notes of the Survey of the Mining Claim of	
	known as the	
	from which this plat has been made under my direction, have been examined and approved, and are on file in this Office, and I hereby certify that they furnish such an accurate description of said Mining Claim as will, if incorporated into a patent, serve fully to identify the premises, and that such reference is made therein to natural objects or permanent monuments as will perpetuate and fix the locus thereof.	
	I further certify that Five hundred Dollars worth of labor has been expended for improvements made upon said Mining Claim by claimant or grantors and that said improvements consist of	
	that the location of said improvements is correctly shown upon this plat, and that no portion of said labor or improvements has been included in the estimate of expenditures upon any other claim.	
	And I further certify that this is a correct plat of said Mining Claim made in conformity with said original field notes of the	

U.S. Surveyor General's Office,
1923
March 5, 1923
F. E. Miller
Surveyor General for
Nevada

V.L. (Signature)

Item m. 34 (48)