

1340 0016

S.R. 63423 - dated 1876

Survey No. 34. 167C

PLAT

OF THE

TO-YA-BE MINING ASSOCIATION'S

Claim on the

Westel, Farrel, Americe & Threlkeld's Lode

Bonneville Mining District, . . . County, Nev.

Surveyed by


Cico. Farrel U. S. Deputy Surveyor,

On the 9. Oct. 1876 1876

Containing 5 $\frac{9}{100}$ + 5 $\frac{9}{100}$ + 5 $\frac{5}{100}$ = 16 $\frac{9}{100}$ Acres.

Scale 300 feet to inch.

Variation 16° East.

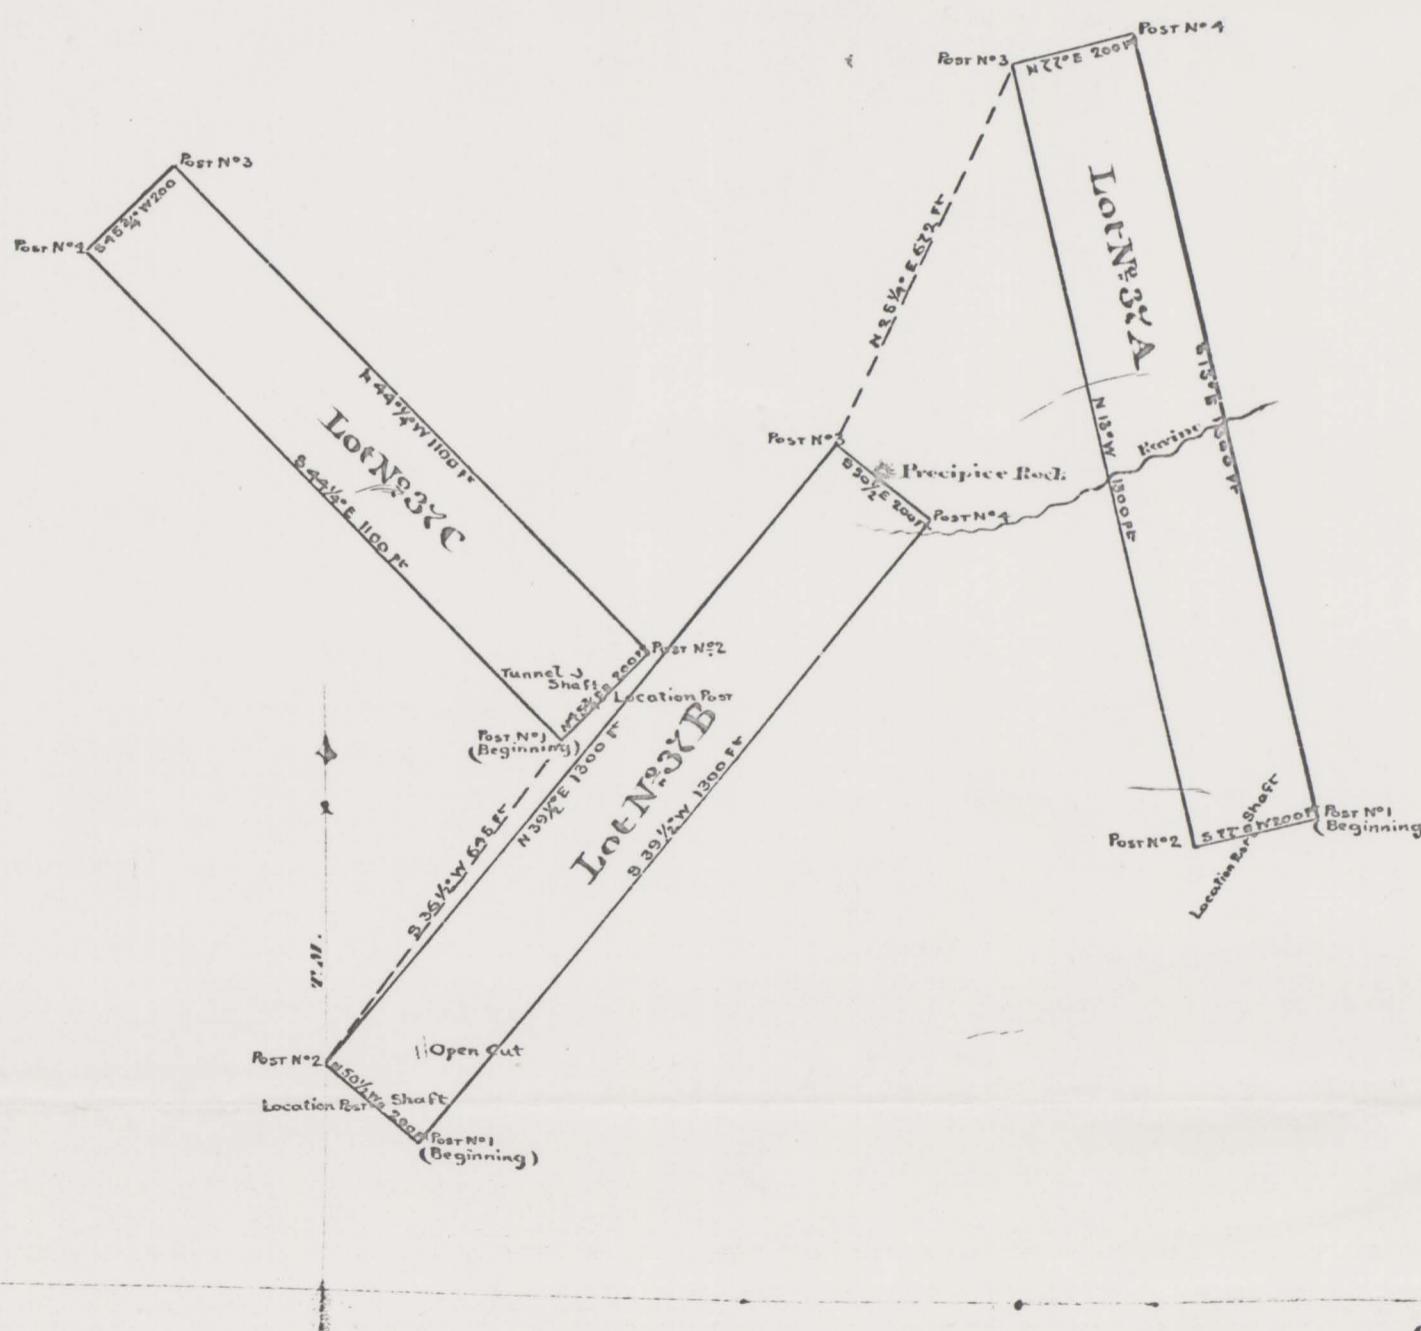

The original field notes of the survey of the . . . of the . . . Mining Claims from which this Plat has been made, have been examined and approved, and are on file in this office. And I hereby certify that they furnish such an accurate description of said . . . Mining Claims as will, if incorporated into a patent, serve fully to identify the premises, and that such reference is made therein to natural objects and permanent monuments, as will perpetuate and fix the locus thereof. I further certify that the value of the labor and Improvements upon the said Mining Claims, placed thereon by the applicant and his grantors, is not less than five hundred dollars, and that said improvements consist of And I further certify that this is a correct Plat of said . . . Mining Claims or premises, made in conformity with said original Field Notes of Survey thereof.

U. S. Surveyor-General's Office, Virginia City, Nevada.

March 13th 1876

E. S. Gracie
U. S. Surveyor-General for Nevada.

1416

201435