


(4-675)

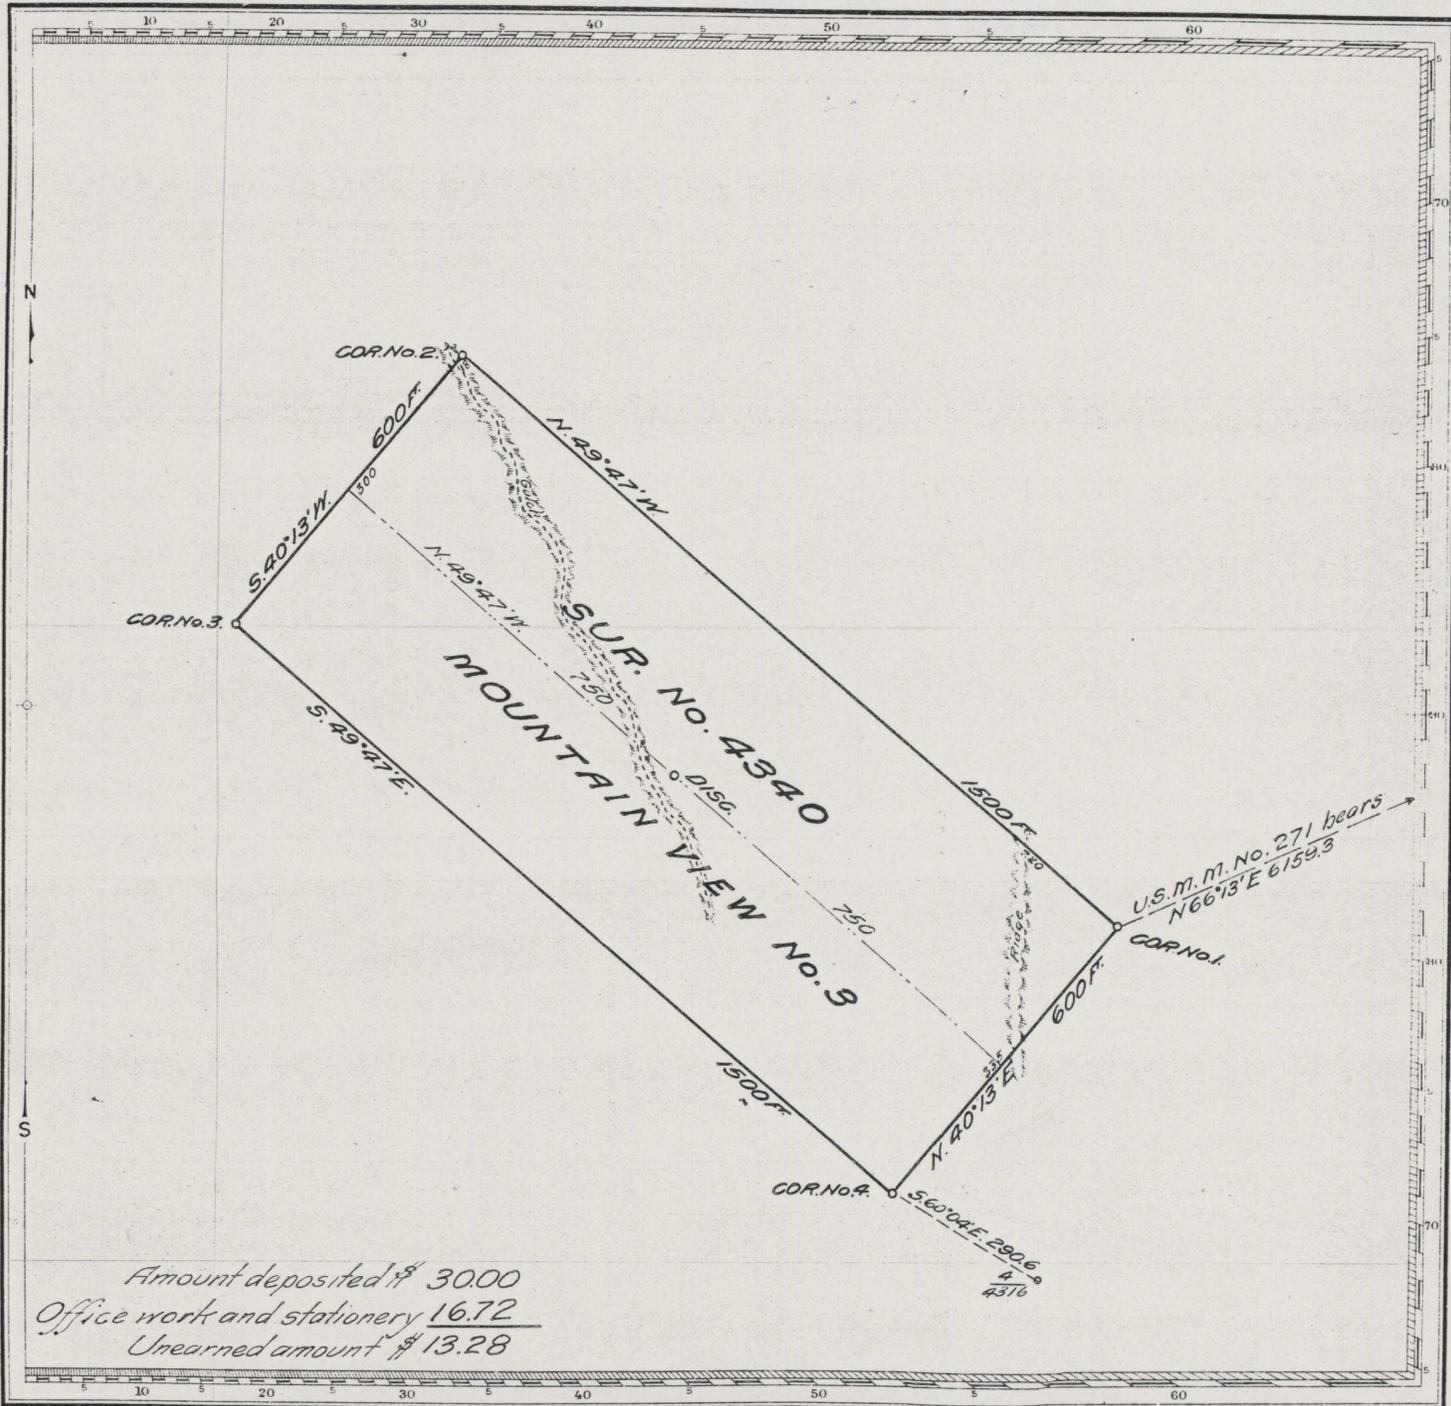

Claim Located *October 21, 1914*
Mineral Survey No. *4340*

~~Lot No.~~
Carson City Land District.

PLAT
OF THE CLAIM OF
Olympus Mining and Milling Company
KNOWN AS THE
MOUNTAIN VIEW No. 3 LODE

IN *Freiburg* MINING DISTRICT,
Lincoln COUNTY, Nevada
Containing an Area of _____ Acres.
Scale of *200* Feet to the inch.
Variation *17°25' East*
SURVEYED *October 1-2, 1917* BY
A.P. Hanson U.S. ~~Mineral~~ Surveyor.

The Original Field Notes of the Survey of the Mining Claim of
Olympus Mining and Milling Company
known as the
Mountain View No. 3 Lode

from which this plat has been made under my direction,
have been examined and approved and are on file in this Office,
and I hereby certify that they furnish such an accurate description
of said Mining Claim as will, if incorporated into a patent,
serve fully to identify the premises, and that such reference is
made therein to natural objects or permanent monuments as
will perpetuate and fix the locus thereof.
~~I further certify that five hundred dollars worth of labor~~
been expended or improvements made upon said Mining Claim
by claimant _____ or grantee and that
said improvements consist of _____

that the location of said improvements is correctly shown
upon this plat, and that no portion of said labor or improve-
ments has been included in the estimate of expenditures
upon this claim.

And I further certify that this is a correct plat of said Mining
Claim made in conformity with said original field notes of the
survey thereof, and the same is hereby approved.

U.S. Surveyor General's Office. *John B. Sullivan*
Reno, Nevada U.S. Surveyor General for
March 12, 1919 Nevada

204420

4340

169

169

1900 0021