

SURVEYOR'S CERTIFICATE
 I, James H. Parks, U.S. Mineral Surveyor for Nevada, do hereby certify that I have made an official survey, under the direction of Theron Stevens, Trustee of the Federal Townsites of Goldfield and South Goldfield, situate in lots 2, 3, 4, 5, 6, and 7 and the S 1/4 of N 1/4, the NE 1/4 of S 1/4, and NE 1/4 of S 1/4, and the S 1/4 of S 1/4, and S 1/4 of S 1/4 of Sec. 2, T. 33 S., and lot 3 and the S 1/4 of S 1/4 of Sec. 35, T. 25 S., R. 42 E., 1st Diablo Base and Meridian, in Esmeralda County State of Nevada. That this map represents all lots, blocks, streets and alleys, and parcels of ground intended for public uses within the said townsites; that I have set iron corner pins at 20 x 20 ft. in streets N and N' from the NW corners of each regular block, formerly surveyed and have set iron pins at all corners of regular blocks, and front corners of lots of all irregular blocks and give on this map the courses and distances of all lots or parcels; that the course of side lines of lots not otherwise given is at right angles to its front or parallel to the street on its side; that this is a correct map of the said survey, commencing August 10, and ending December 30, 1909.

Approved: *James H. Parks*
 U.S. Mineral Surveyor for Nevada.
Theron Stevens
 Trustee

Approved this 23 day of January 1910.
Chas. Beasley
Henry Bourne
 Board of County Commissioners
 for Esmeralda County, Nevada.


Filed for record at the request of
 Theron Stevens, Trustee
 at 10 minutes past 11 o'clock A.M. and
 Recorded in Book B of Surveys
 page 34 Records of Esmeralda County,
 Nevada.
George B. ...
 County Recorder

Know All Men By These Presents, That whereas, I, Theron Stevens, Judge of the District Court of the Seventh Judicial District of the State of Nevada, in and for the County of Esmeralda, pursuant to and by virtue of the Act of Congress of the United States entitled "An Act for the relief of the inhabitants of Cities and Towns upon the public lands, approved March 2nd A.D. 1867, did on the 17th day of June, 1909, enter of the United States Land Office at Carson City, Nevada, as Trustee for the inhabitants of the towns of Goldfield and South Goldfield, all the public lands shown on this plan, and have caused the same to be surveyed and plotted as required by law. Now, therefore, in conformity with the Statutes of Nevada, in such cases made and provided, I, Theron Stevens, Trustee as aforesaid, do hereby dedicate to the perpetual use of the public the surface grounds of all the streets, avenues, lanes, alleys, commons, or other public uses, shown and plotted on this map; and further as such Trustee, I hereby forever dedicate to the use of the public, sidewalks of sidewalks the surface ground of all blocks or parcels of land that are designated on this map as reserved for the use of the public schools. - Proves that this dedication shall not be construed to convey any right title or interest in or to any lodes, veins or deposits of mineral which may lie beneath the surface of the lands hereby dedicated. In Witness Whereof, I have hereunto set my hand and seal, as such Trustee, this 28 day of January A.D. 1910.

Theron Stevens
 Trustee
 State of Nevada }
 County of Esmeralda } s.s. On this 23 day of January A.D. 1910
 before me, Joseph Hamilton, County and District Clerk in and for Esmeralda County, appeared personally, Theron Stevens, known to me to be the person described in the foregoing dedication as Trustee, and to me known as such Trustee and acknowledged that he executed the foregoing instrument as Trustee, freely and voluntarily and for the uses and purposes therein mentioned. Witness my hand and official seal.
Joseph Hamilton
 County Clerk

== OFFICIAL MAP ==
 OF
COLDFIELD
 and
SOUTH COLDFIELD
 FEDERAL TOWNSITES

Surveyed by
James H. Parks
 U.S. MINERAL SURVEYOR
1909
 SCALE: 1 INCH = 200 FEET
 Copyright 1910 By JAMES H. PARKS

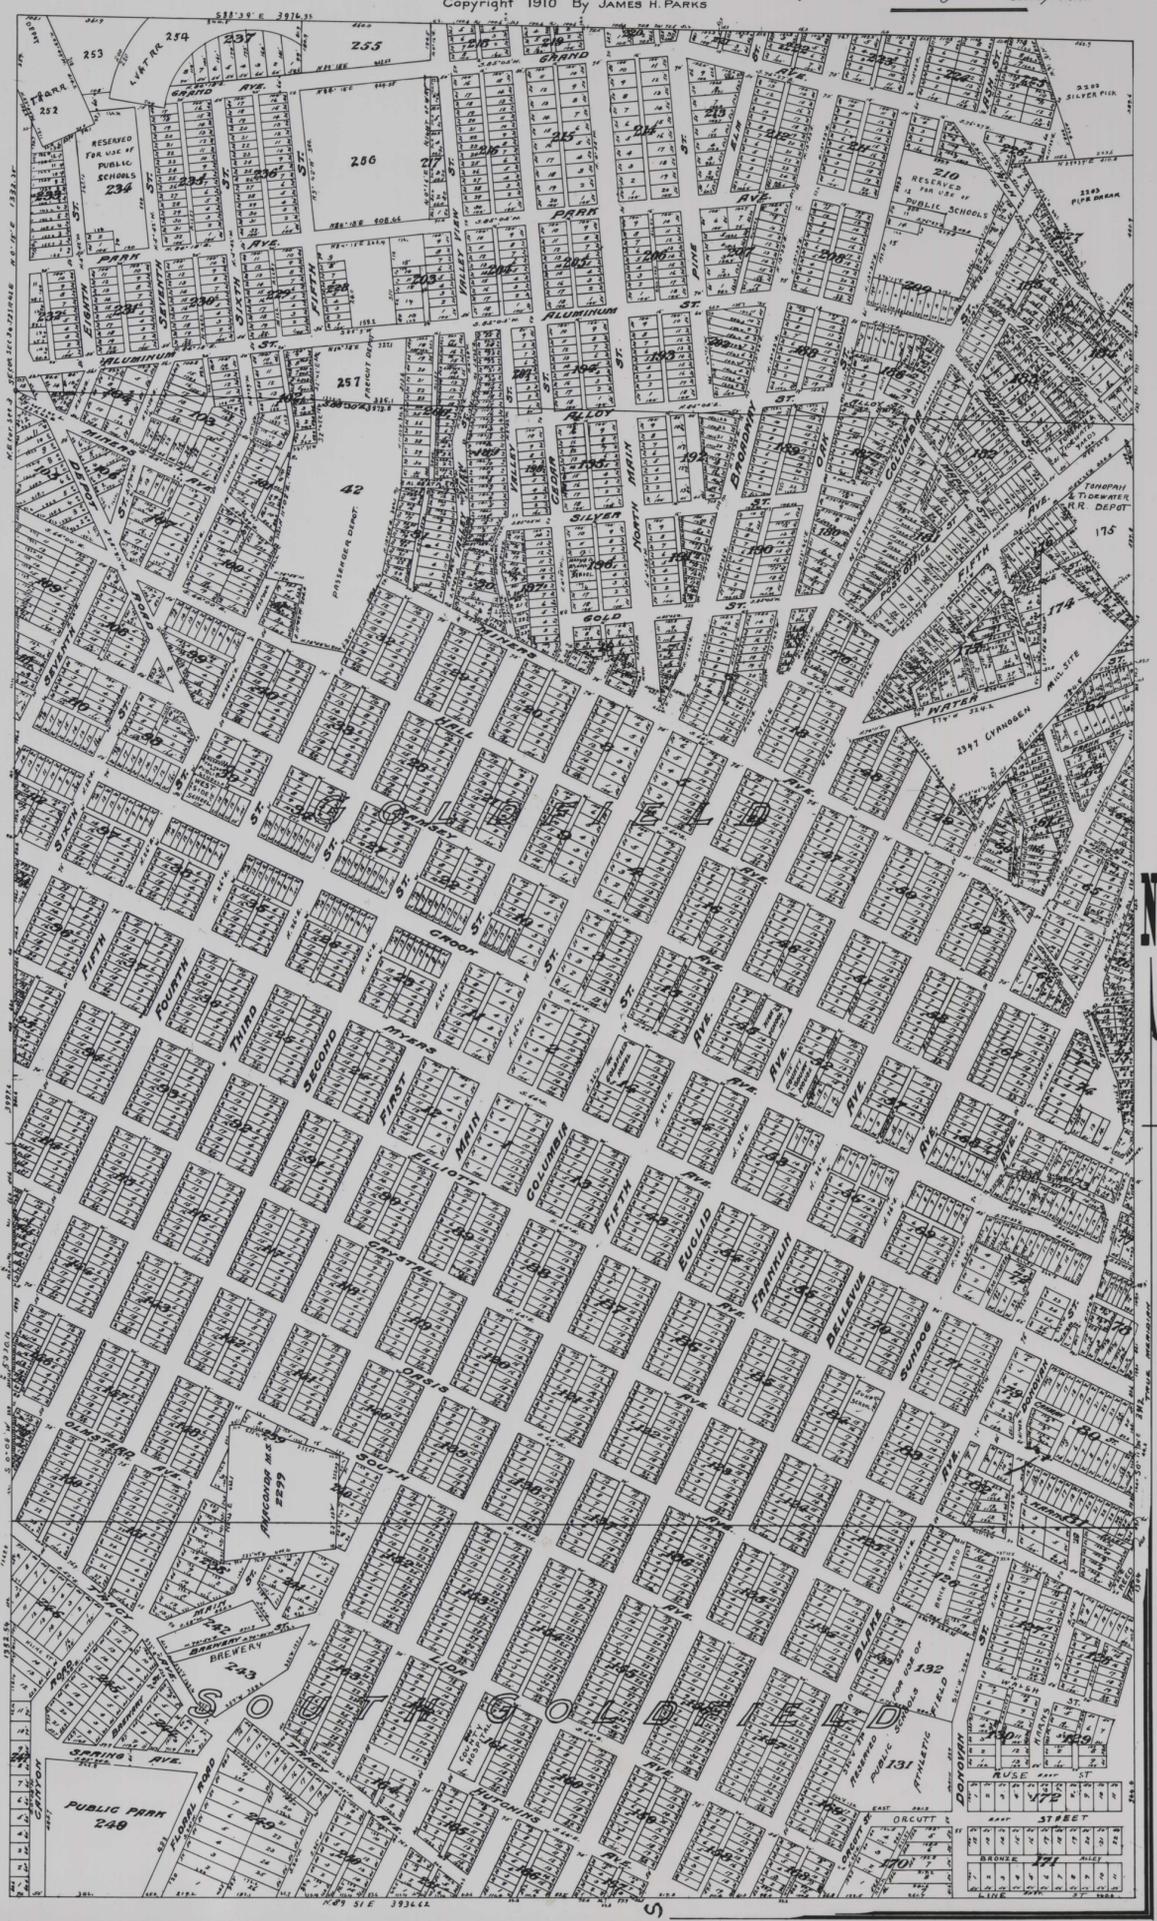

2160 018
 2160 018

(91)
 Item m.71