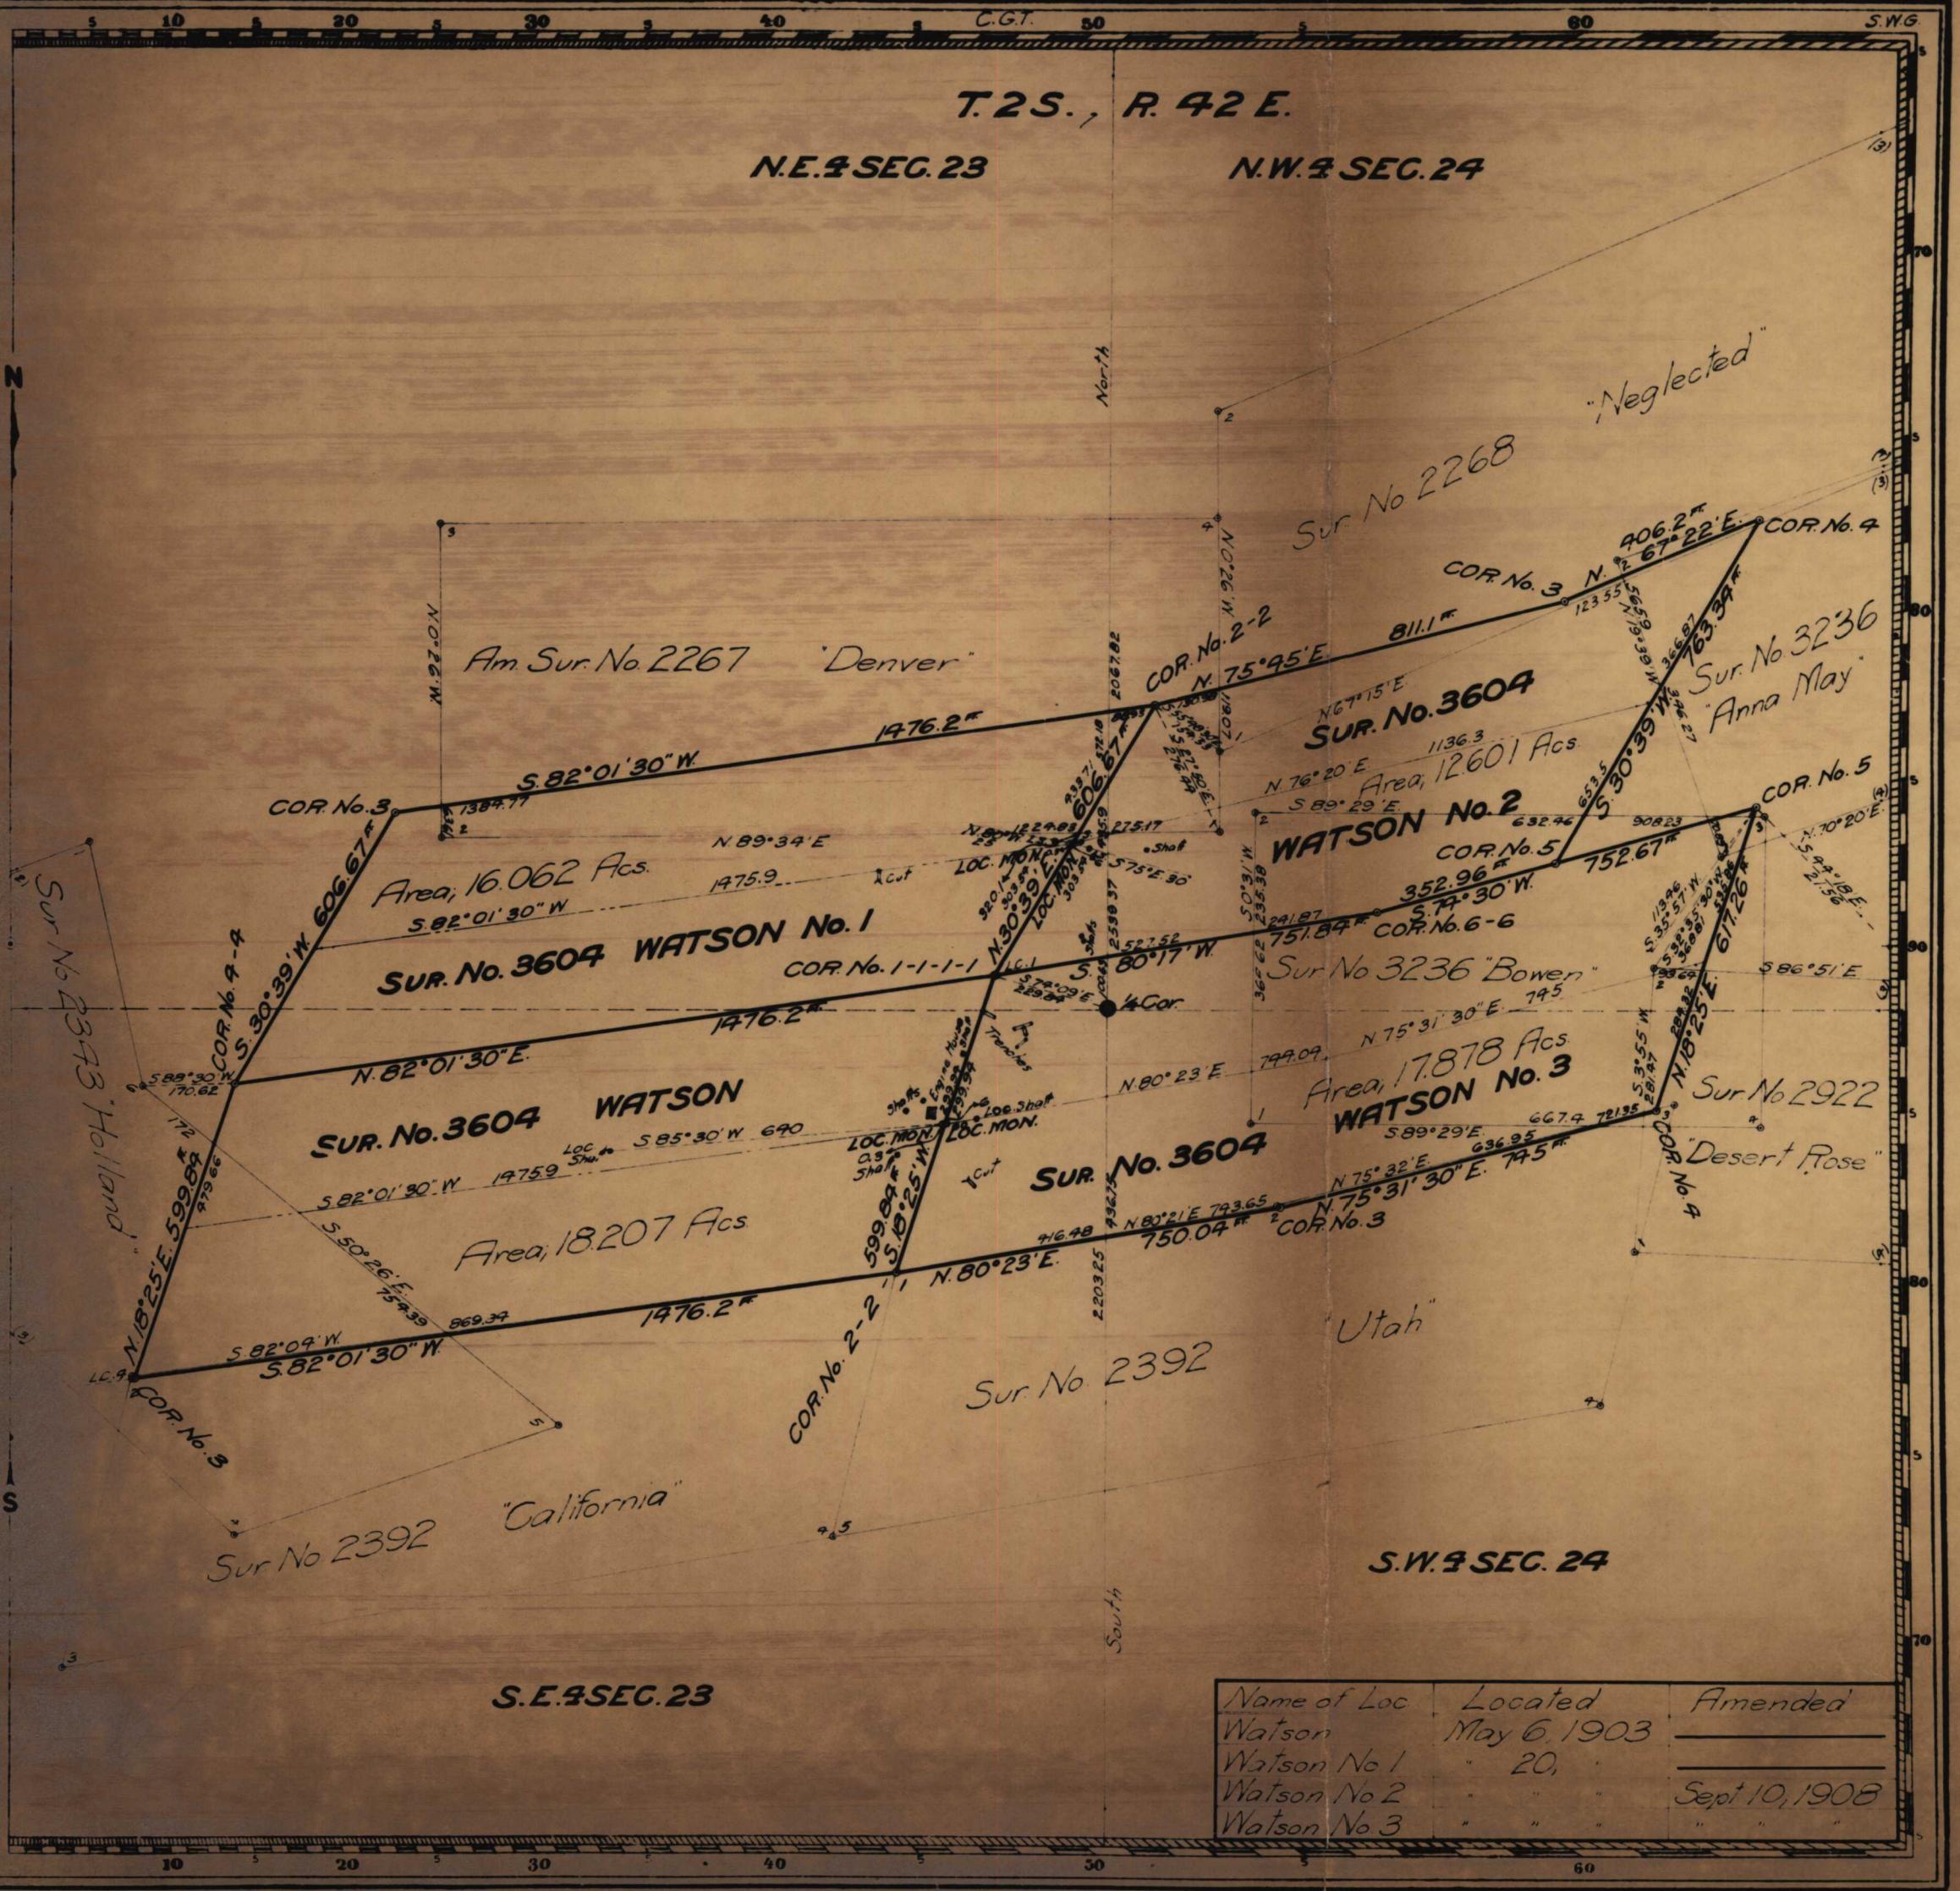


P14

H.S.P
Claim LocatedFED.
100

Mineral Survey No. 3604

Carson City

Land District.

PLAT

OF THE CLAIM OF
Goldfield Dominion Mining CompanyKNOWN AS THE
WATSON, WATSON No. 1, WATSON
No. 2 and WATSON No. 3 LODESIN Goldfield MINING DISTRICT,
Esmeralda COUNTY, Nevada
Containing an Area of 67.778 Acres.

Scale of 300 feet to the inch.

Variation 17° East

STRUCK October 9-17, 1908 BY

E.A. Byler U.S. Mineral Surveyor,

The Original Field Notes of the Survey of the Mining Claim of
Goldfield Dominion Mining Company
known as the
"Watson, Watson No. 1, Watson No 2 and
Watson No. 3" Lodesfrom which this plat has been made under my direction;
have been examined and approved, and are on file in this office;
and I hereby certify that they furnish such an accurate descrip-
tion of said Mining Claim as will, if incorporated into a patent,
serve fully to identify the premises, and that such reference
is made therein to natural objects or permanent monuments
as will perpetuate and fix the locus thereof.I further certify that Five Hundred Dollars worth of labor has
been expended on improvements made upon said Mining-
Claim by claimant — or $\frac{1}{5}$ grantors, and that
said improvements consist of 12 shafts, 7 trenches
and 1 cut; Value, \$3,955.00that the location of said improvements is correctly shown
upon this plat, and that no portion of said labor or im-
provements has been included in the estimate of expen-
ditures upon any other claim.And I further certify that this is a correct plat of said Mining-
Claim made in conformity with said original field notes of the
survey thereof, and the same is hereby approved.

U.S. Surveyor General's Office.

Reno, Nevada

U.S. Surveyor General for

December 5, 1908 Nevada

Name of Loc.	Located	Amended
Watson	May 6, 1903	
Watson No 1	" 20,	
Watson No 2	" "	Sept 10, 1908
Watson No 3	" "	" "

360-

Item M15 (91)

2160 0138

203646