


(4-675)

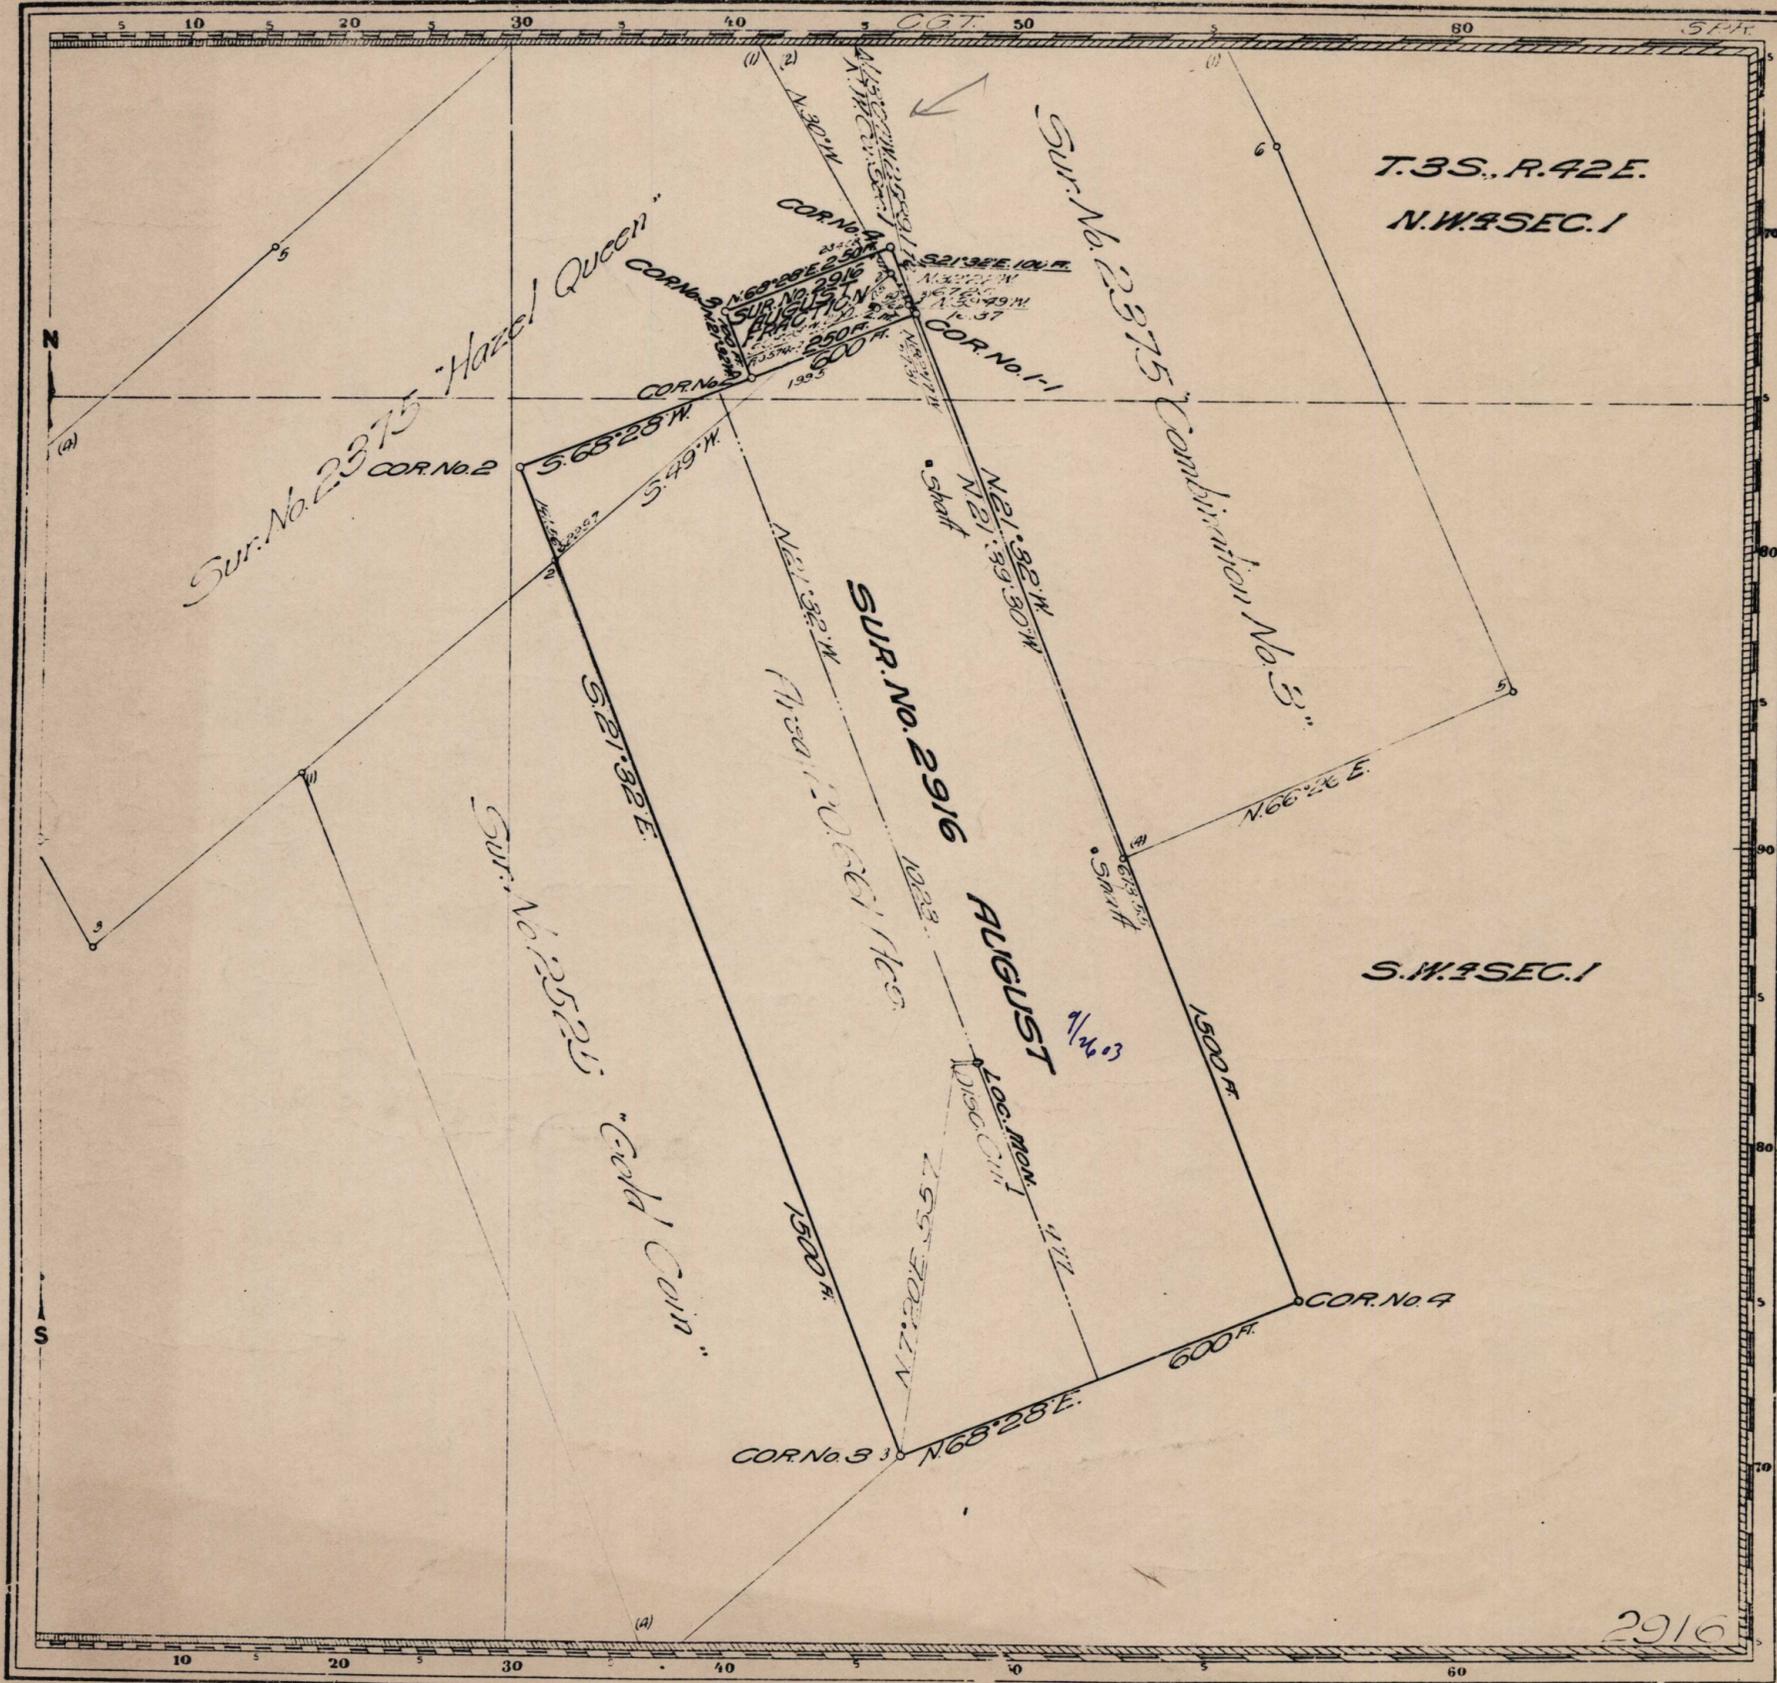

Pat. # 46418 - Jan 23, 1908

F.E.B. August 26, 1903 C.P.E.
 Claim Located August Fraction March 16, 1906
 Both Amended Nov. 13, 1906
 Mineral Survey No. 2916

EST. NO.
 Carson City Land District.
PLAT
 OF THE CLAIM OF
 Combination Extension Mines Company

KNOWN AS THE
**AUGUST & AUGUST FRACTION
 LODES**

IN Goldfield MINING DISTRICT,
 Esmeralda COUNTY, Nevada
 Containing an Area of 27.235 Acres.
 Scale of 200 feet to the inch.
 Variation, 16° 24' East
 STATED December 3-5, 1906 BY
 Thomas Withers U.S. Deputy Mineral Surveyor.

The Original Field Notes of the Survey of the Mining Claim of
 Combination Extension Mines Company
 known as the
 August and August Fraction Lodes

from which this plat has been made under my direction
 have been examined and approved, and are on file in this office;
 and I hereby certify that they furnish such an accurate descrip-
 tion of said Mining Claim as will, if incorporated into a patent,
 serve fully to identify the premises, and that such reference
 is made therein to natural objects or permanent monuments
 as will perpetuate and fix the locus thereof.
 I further certify that five hundred dollars worth of labor has
 been expended or improvements made upon said Mining
 Claim by claimant or his grantors, and that
 said improvements consist of 35 pits and 1 cut.
 Value, \$2556.00

that the location of said improvements is correctly shown
 upon this plat, and that no portion of said labor or im-
 provements has been included in the estimate of expendi-
 tures upon any other claim.
 And I further certify that this is a correct plat of said Mining
 Claim made in conformity with said original field notes of the
 survey thereof, and the same is hereby approved.

U.S. Surveyor General's Office,
 Reno, Nevada
 April 20, 1907
 Matthew Kyle
 U.S. Surveyor General for
 Nevada

2160 D153

202962

Donated by:
HUGH SHAMBERGER

Item m 30

91