


(4-675)

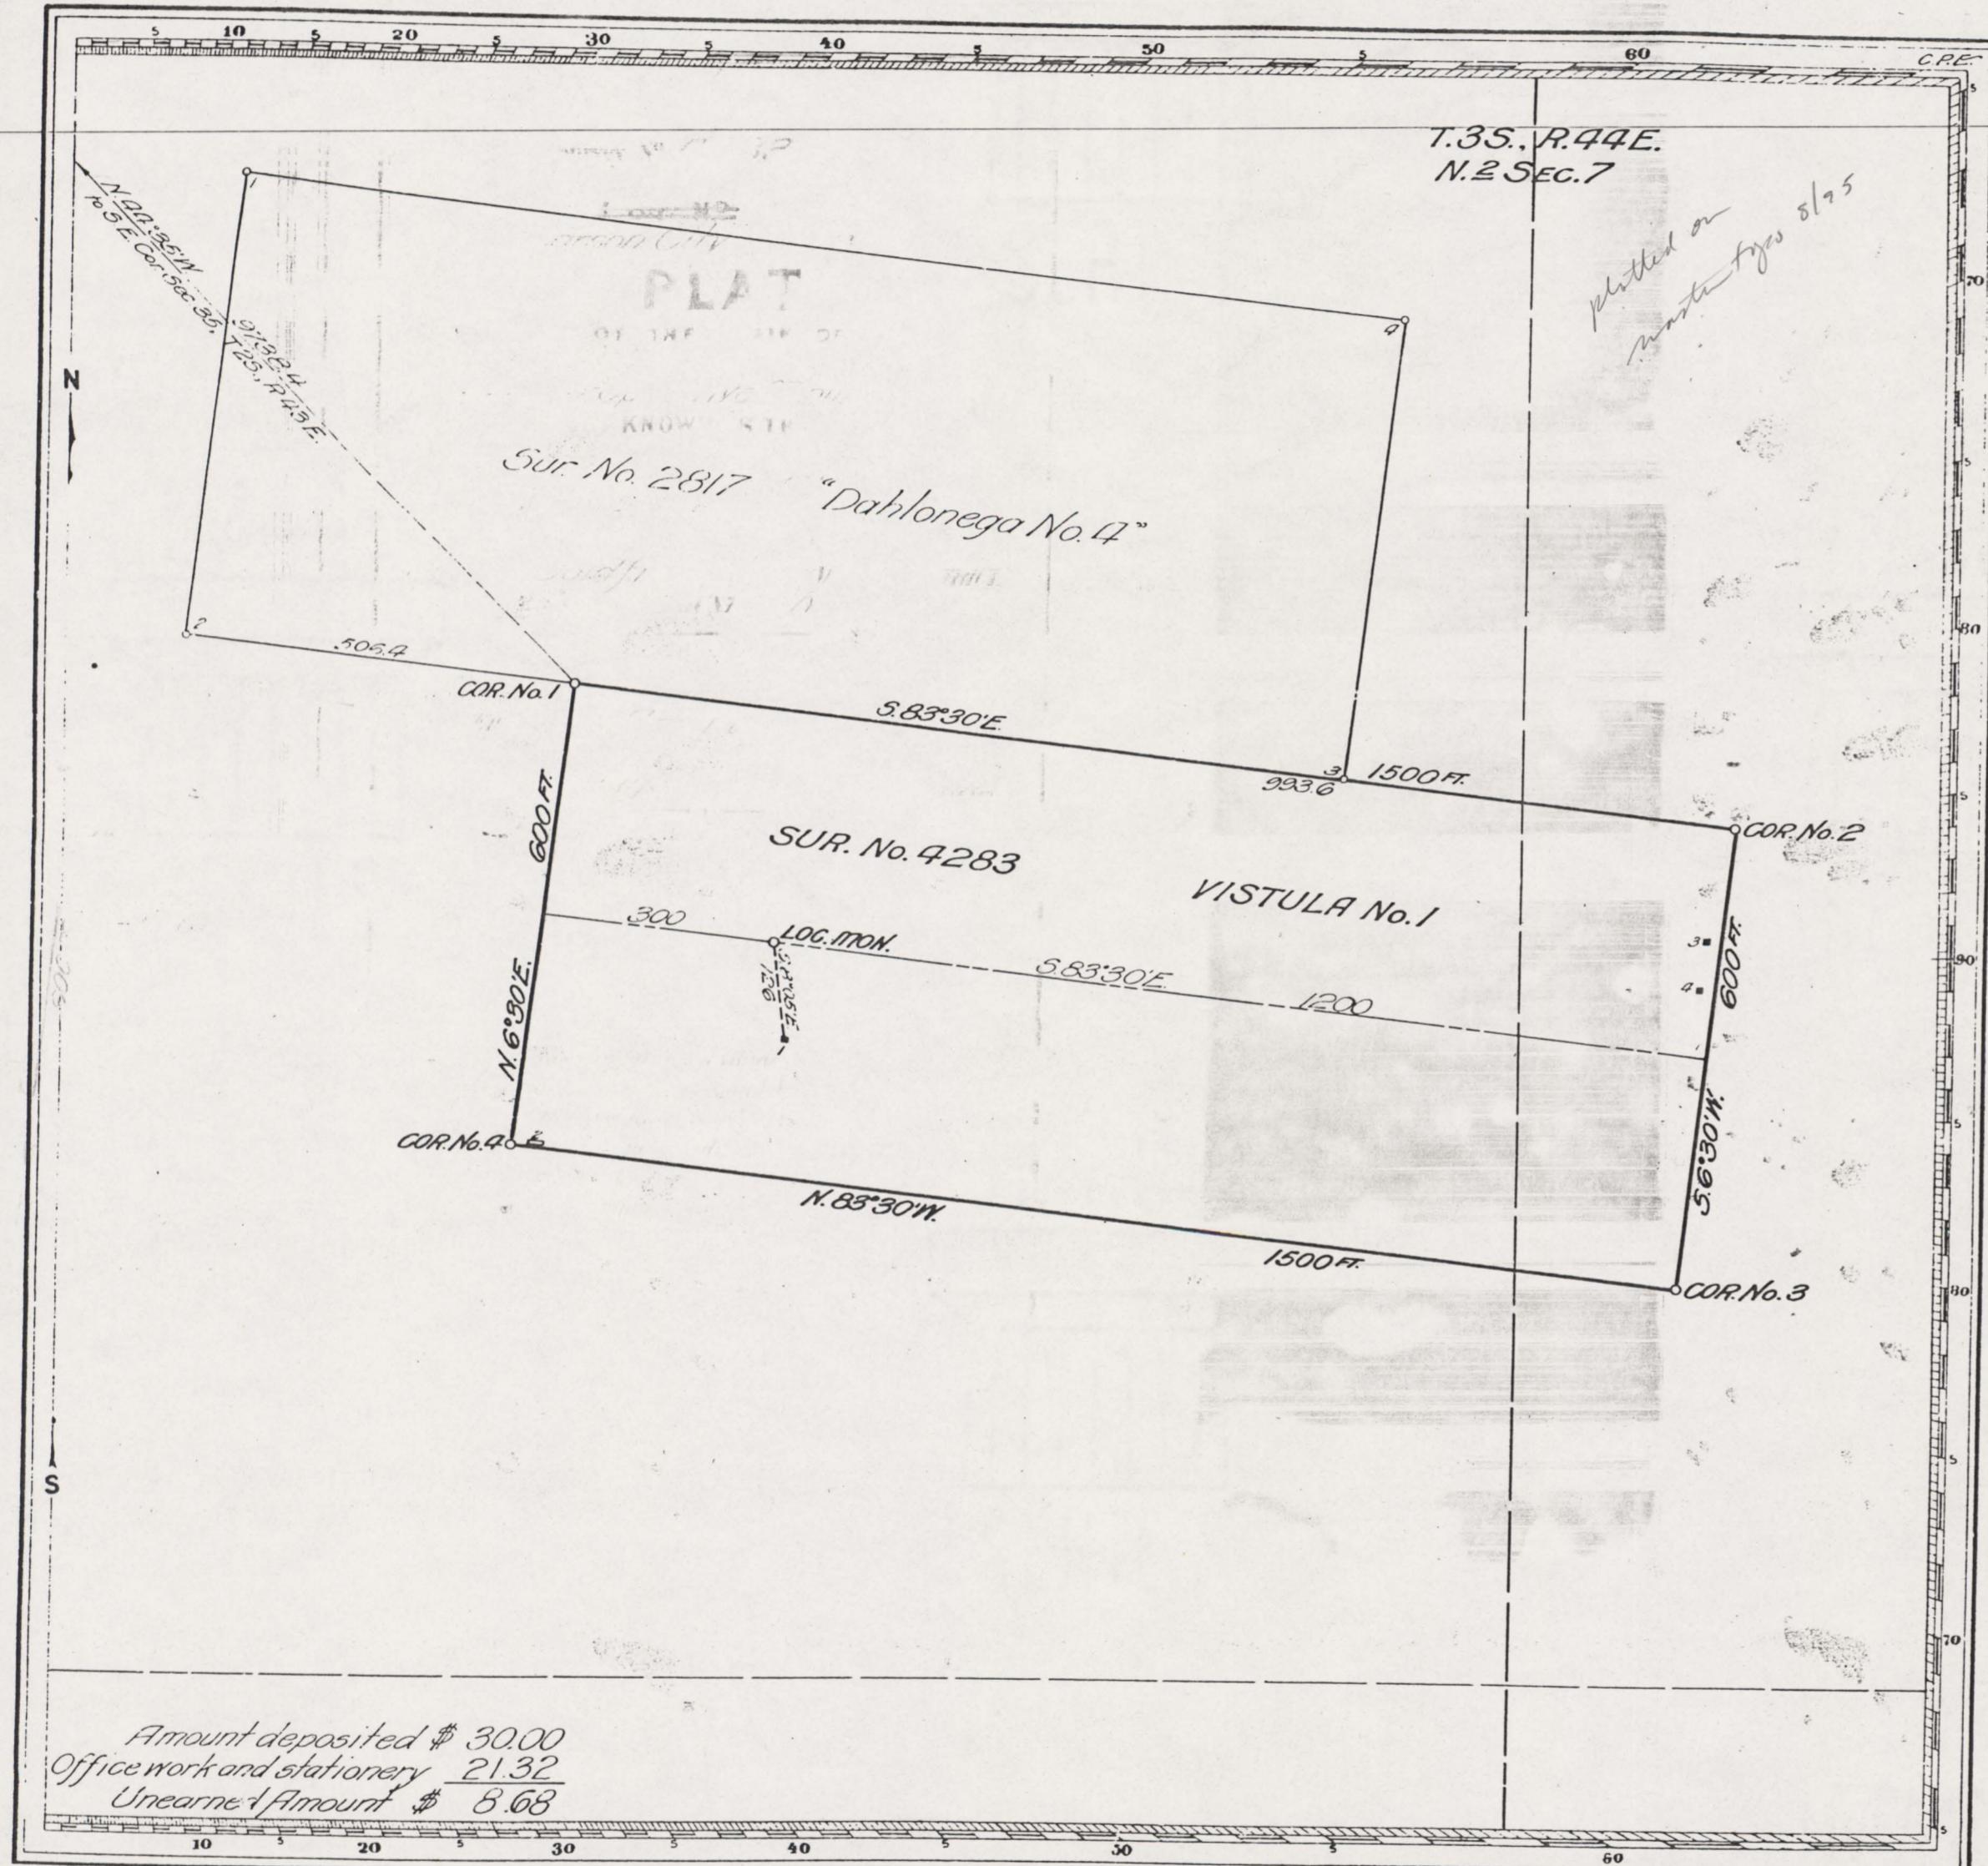

204358

4283

C.P.E. Claim Located April 23, 1907

Mineral Survey No. 4283

Carson City Land District

PLAT
OF THE CLAIM OF
The Berg Co-Operative Mining Company,
KNOWN AS THE
VISTULA No. 1 LODE

IN Goldfield MINING DISTRICT
Nev. COUNTY Nevada
Containing an area of _____ acres
Scale of 200 feet to the inch.
Variation 17° 15' East

STATED April 8, 1916 BY
John Hagel, U.S. Mineral Surveyor

The original field notes of the Survey of the Mining Claim of
The Berg Co-Operative Mining Company
Known as the
"Vistula No. 1" Lode

I, John Hagel, U.S. Mineral Surveyor, do hereby certify that the foregoing description of said Mining Claim is true, if incorporated into a patent, will fully identify the premises, and that such reference is made therein to natural objects or permanent monuments as will perpetuate and fix the locus thereof.
I further certify that Five Hundred Dollars worth of labor has been expended or improvements made upon said Mining Claim by claimant _____ or 1/5 grantors, and that said improvements consist of 1 cut and 3 shafts; Value, \$ 1780.00

that the location of said improvements is correctly shown upon this plat, and that no portion of said labor or improvements has been included in the estimate of expenditures upon any other claim.
I, John Hagel, U.S. Mineral Surveyor, do hereby certify that this is a correct plat of said Mining Claim made in conformity with said original field notes of the survey thereof, and the same is hereby approved.

U.S. Surveyor General's Office
Reno, Nevada. John D. Bellmore
U.S. Surveyor General for
May 6, 1916, Nevada

21600501