


(4-675)

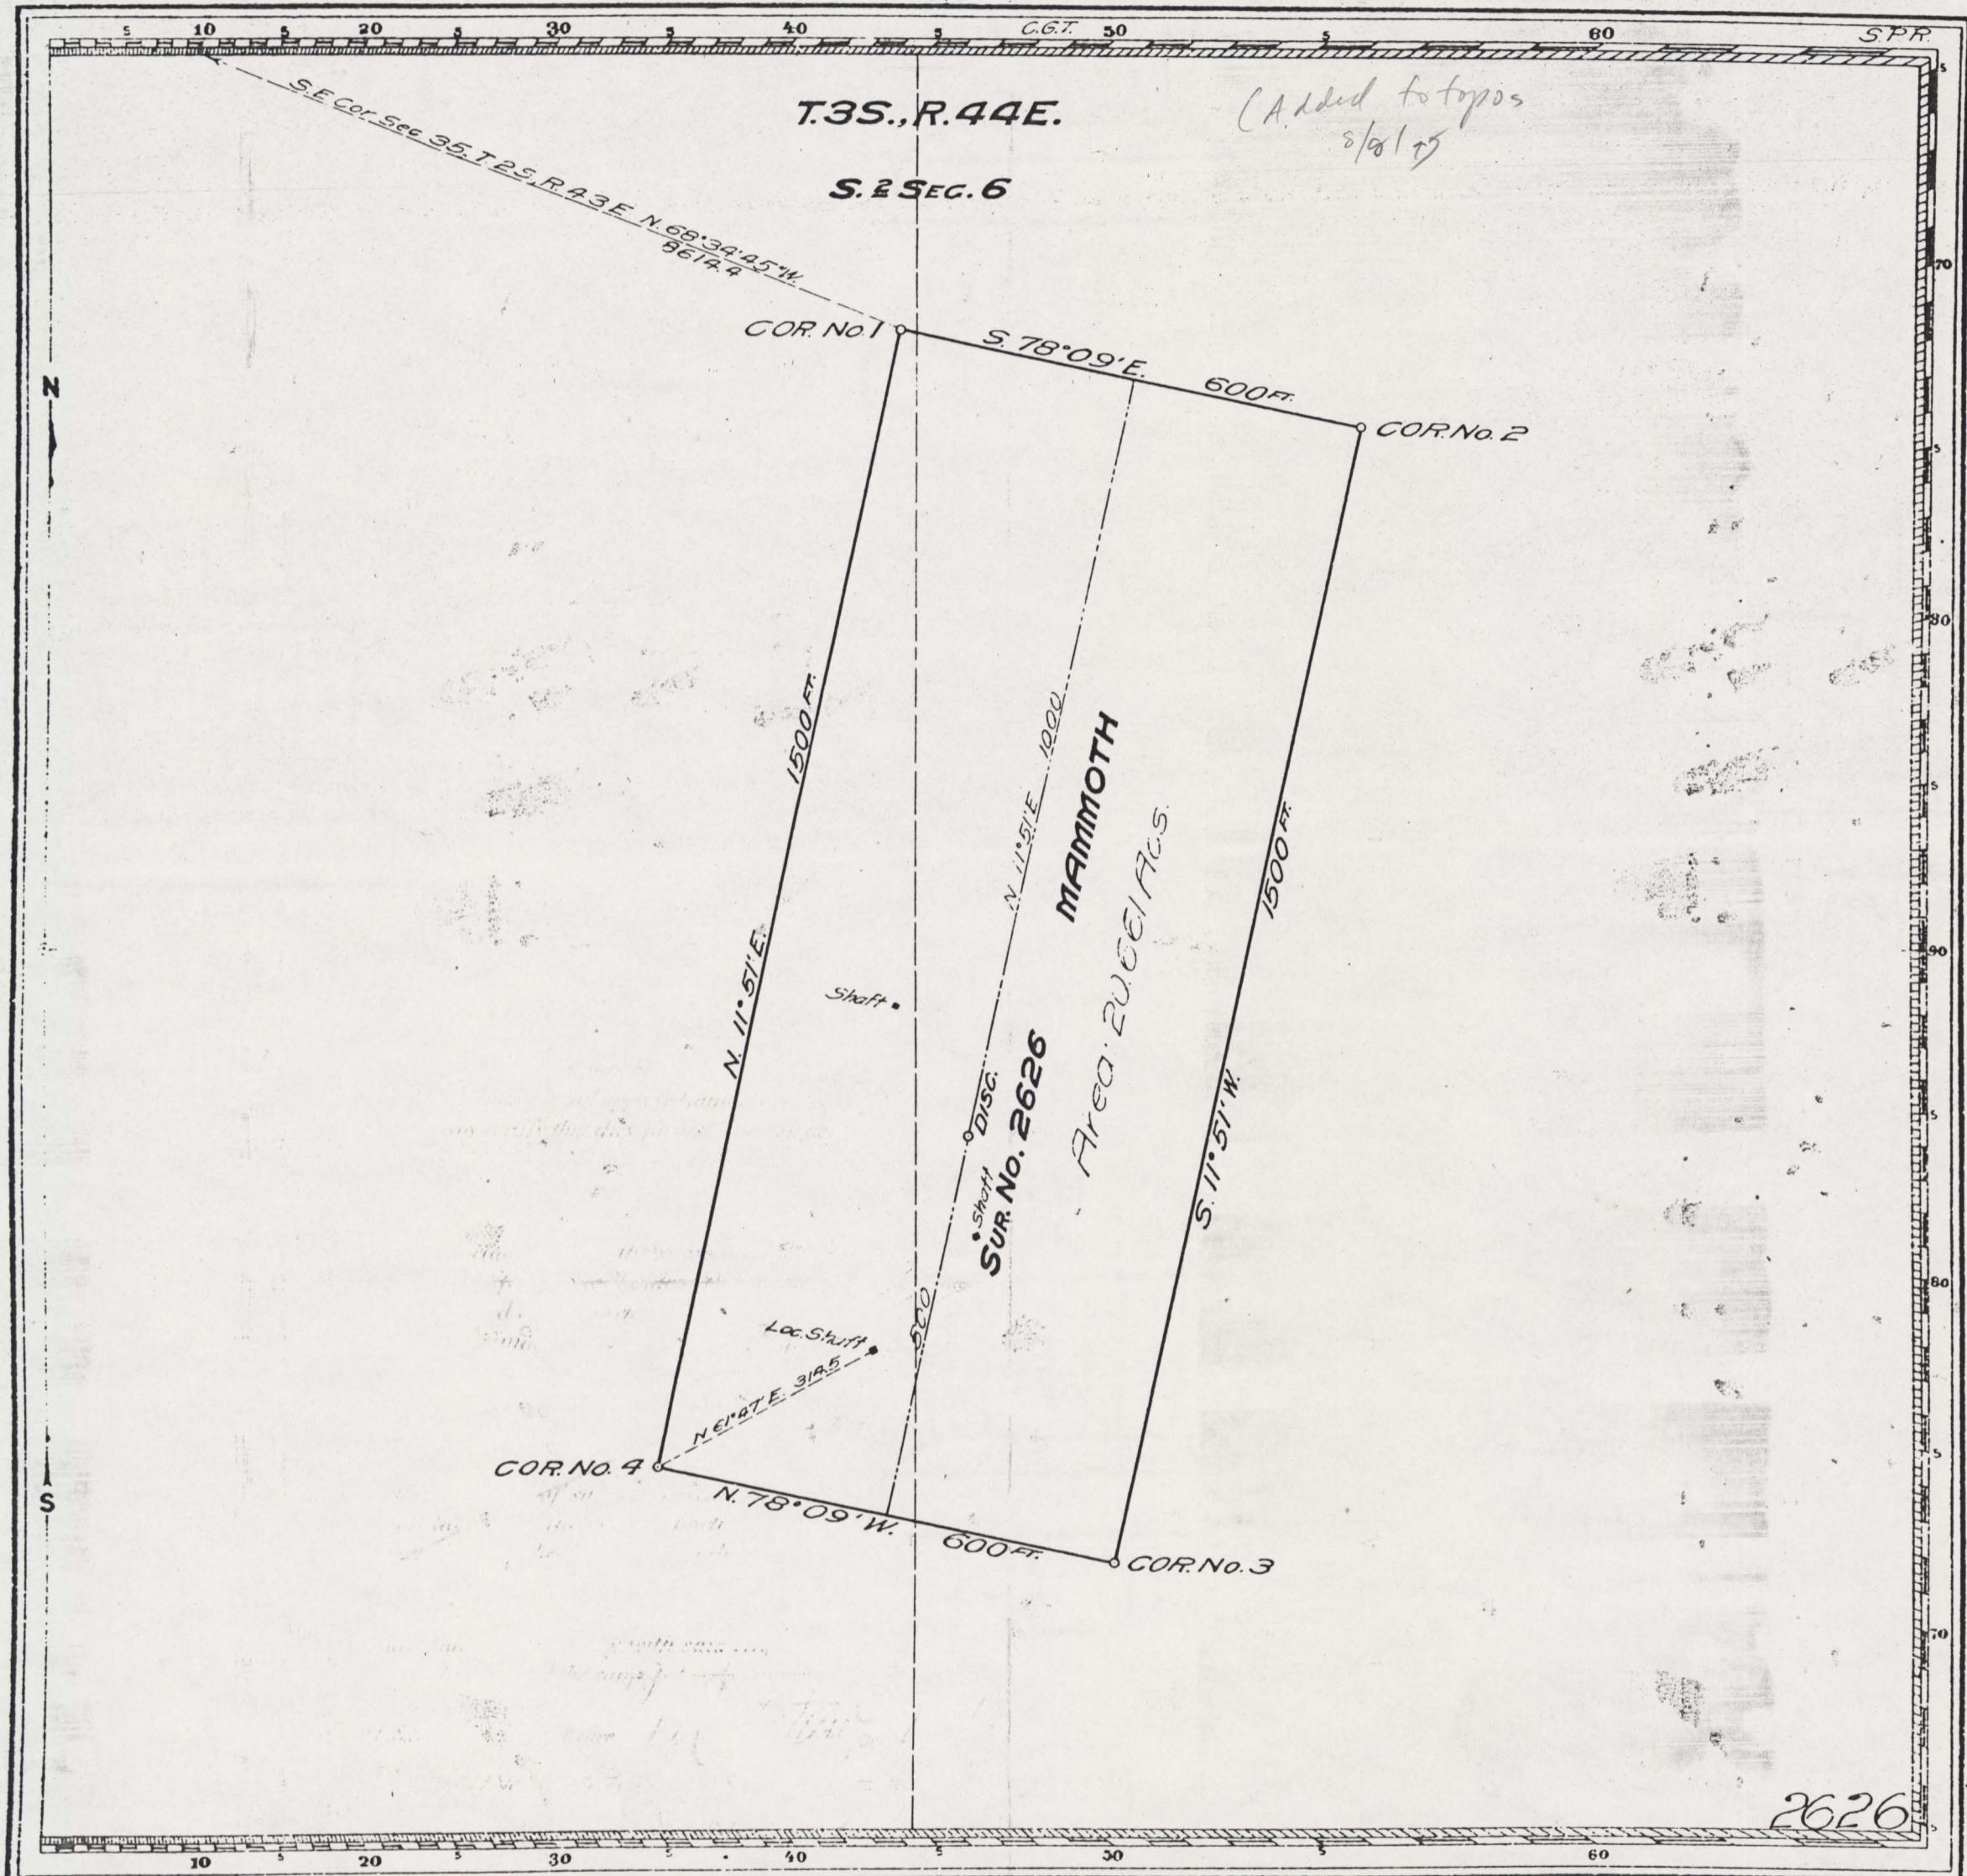

MMR
Claim Located January 1, 1906
Mineral Survey No 2626

~~LOT NO~~
Carson City Land District.
PLAT
OF THE CLAIM OF
E. Overfield
KNOWN AS THE
MAMMOTH LODE

In Goldfield MINING DISTRICT
Nye COUNTY Nevada
Containing an area of 20.661 Acres.
Scale of 200 feet to the inch.
Variation 16° 30' East
RECORDED June 21-22, 1906 BY
H.G. Gilkerson U.S. Deputy Mineral Surveyor
The original field notes of the Survey of the Mining Claim of
E. Overfield
Known as the "Mammoth" Lode

I, further certify that the boundaries of said Mining Claim have been examined and approved, and are on file in this office; and I hereby certify that they furnish such an accurate description of said Mining Claim as will, if incorporated into a patent, serve fully to identify the premises, and that such reference is made therein to natural objects or permanent monuments as will perpetuate and fix the locus thereof.

I further certify that Five Hundred Dollars worth of labor has been expended or improvements made upon said Mining Claim by claimant or grantee, and that said improvements consist of

that the location of said improvements is correctly shown upon this plat, and that no portion of said labor or improvements has been included in the estimate of expenditure upon any other claim.

And I further certify that this is a correct plat of said Mining Claim made in conformity with said original field notes of the survey thereof, and the same is hereby approved.

U.S. Surveyor General's Office. *William C. Wyle*
Reno, Nevada. U.S. Surveyor General for
October 20, 1906 Nevada

21600503