
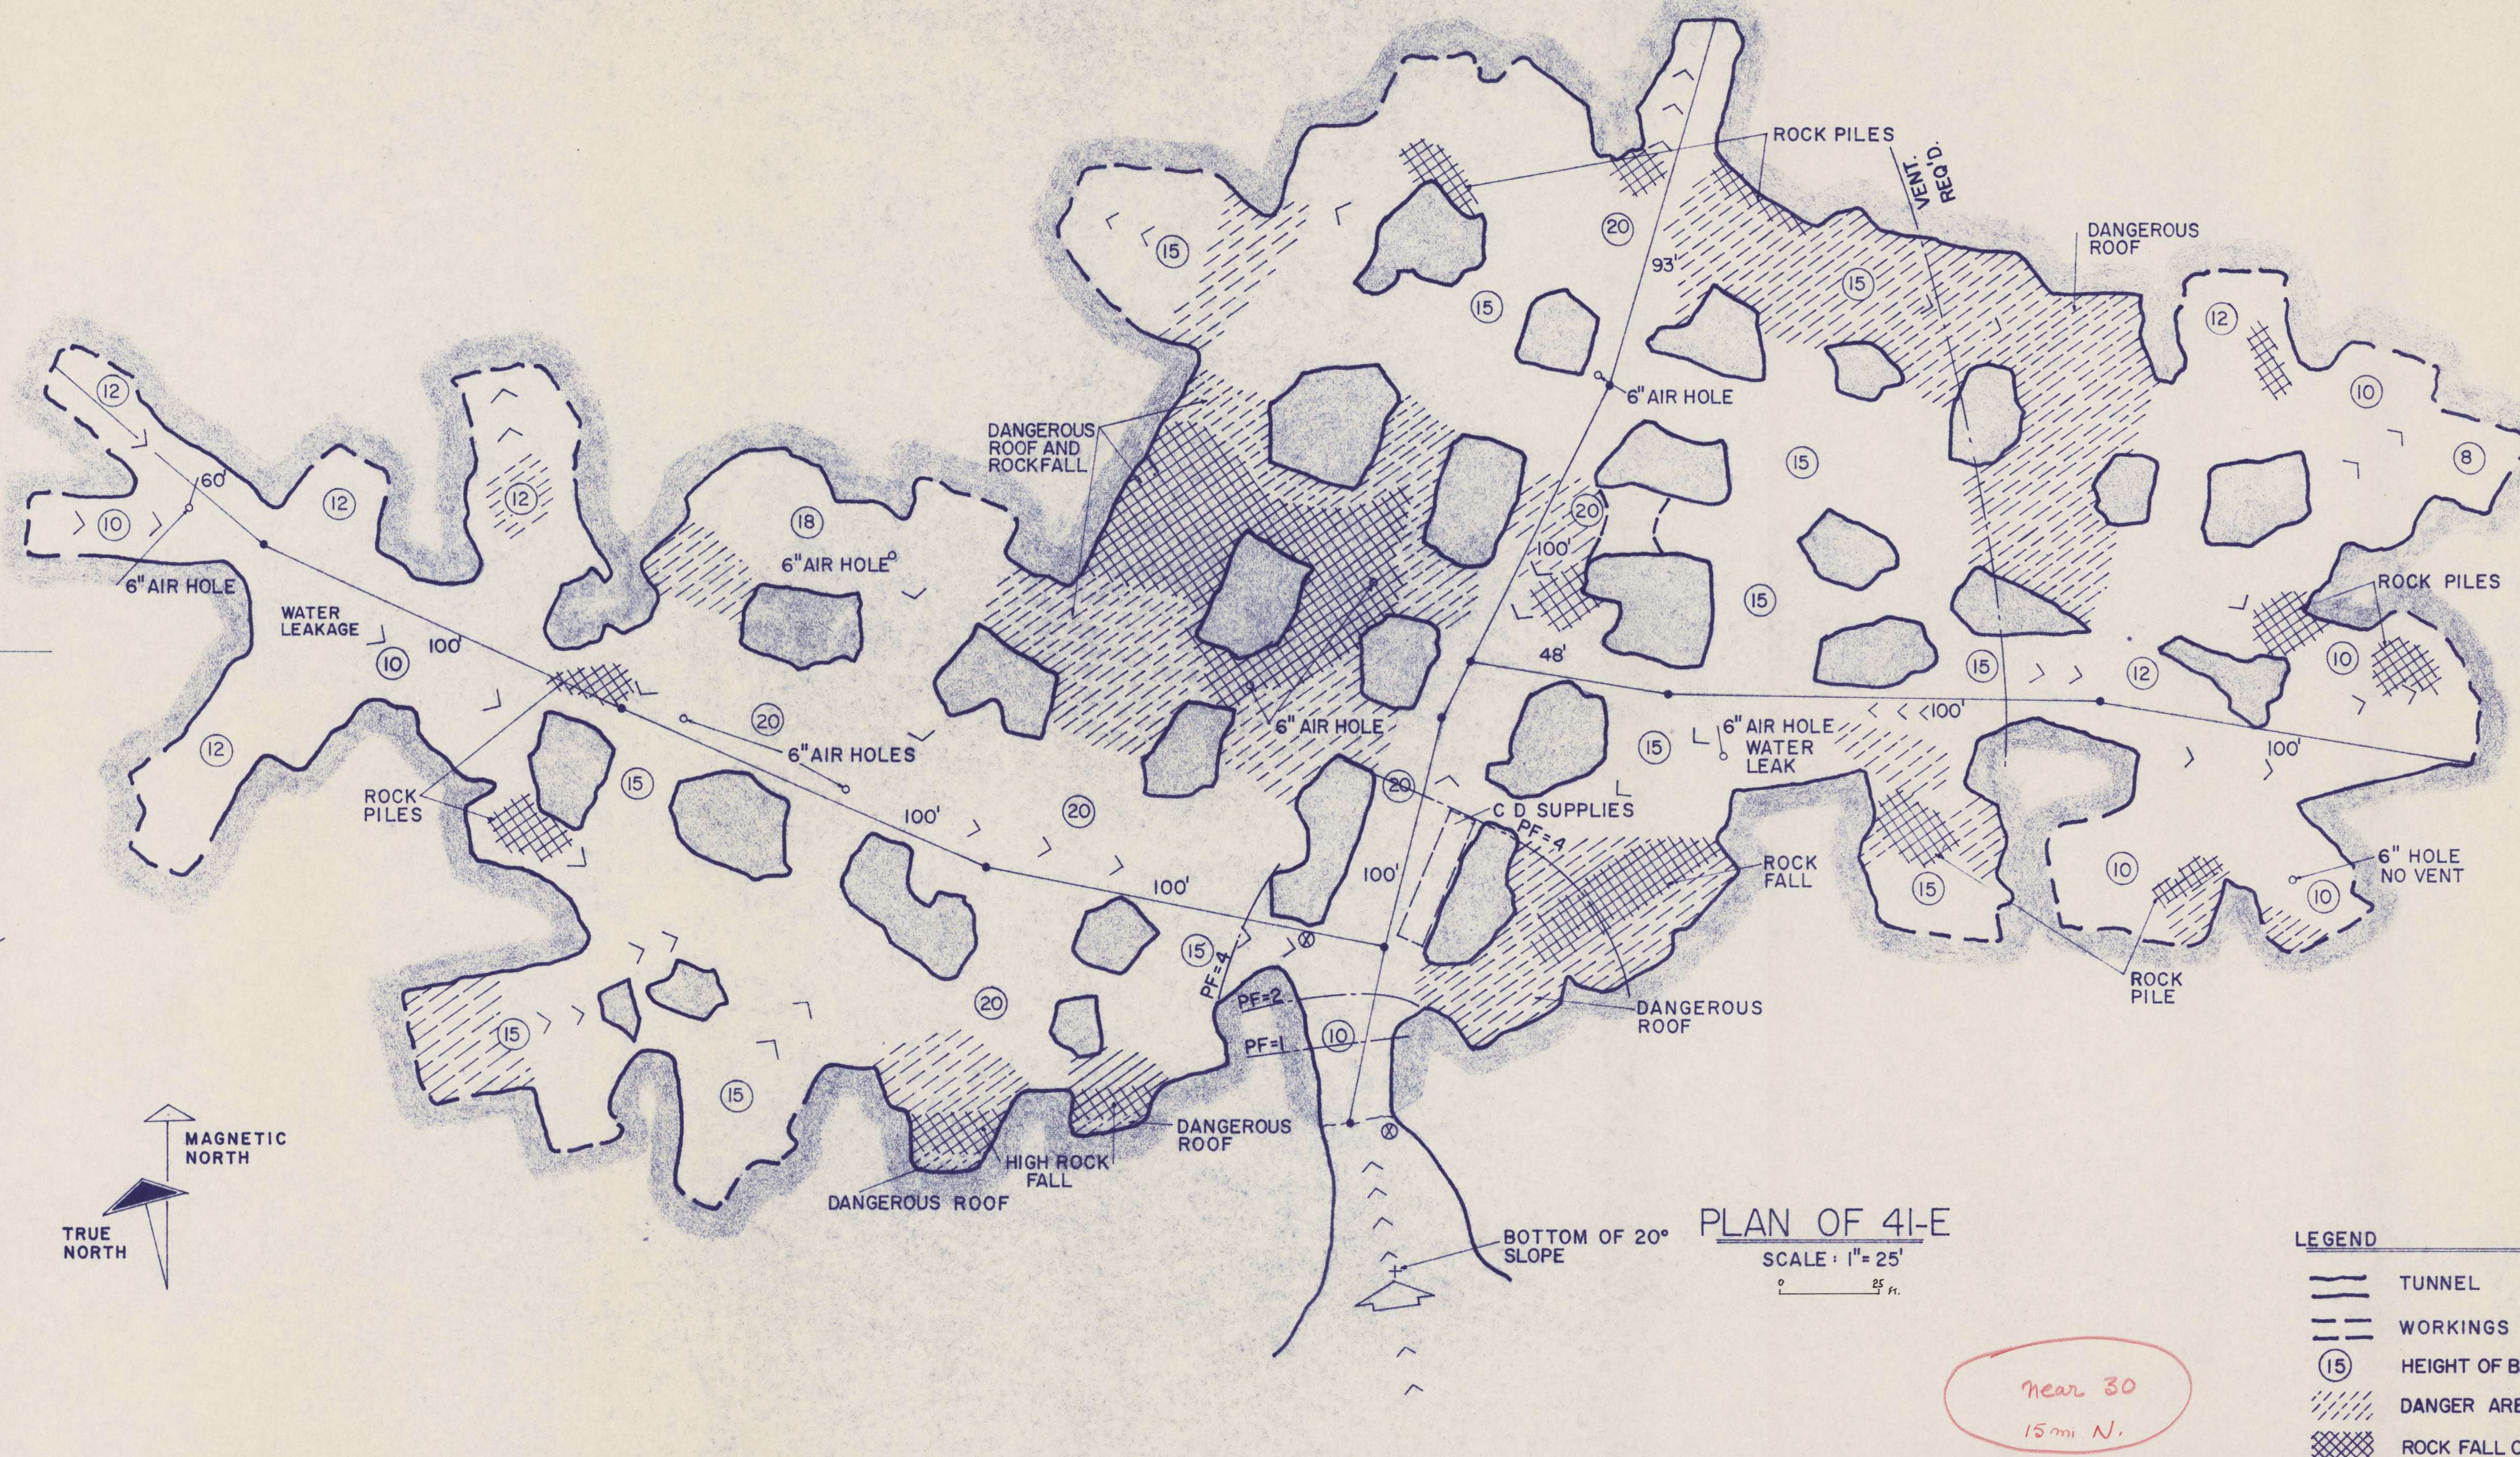


1. WELL MAINTAINED GRAVEL ROAD ON MINING CO. PROPERTY INSIDE GATE.
2. ADEQUATE PARKING FOR CARS JUST ABOVE RAMP DOWN TO THE MINE ENTRY.
3. C.D EQUIPMENT COULD BE DRIVEN INTO MINE AS MAIN ENTRY PORTAL IS 10' HIGH BY 18' WIDE.
4. WALLS ARE STABLE~ ROOF IS DANGEROUS IN A FEW SPOTS. MOST AREAS INDICATED AS ROCK PILES ARE GENERALLY UNREMOVED WORKINGS.
5. 6" HOLES IN ROOF GIVE GOOD VENTILATION BETWEEN THOSE LOCATIONS AND ENTRANCE PORTAL.
6. OUTSIDE TEMPERATURE = 100° F, TEMPERATURE AT 200' DIRECTLY BACK FROM ENTRY = 65° F.
7. RECOMMEND THAT MINE BE INSPECTED BY A MINING ENGINEER.

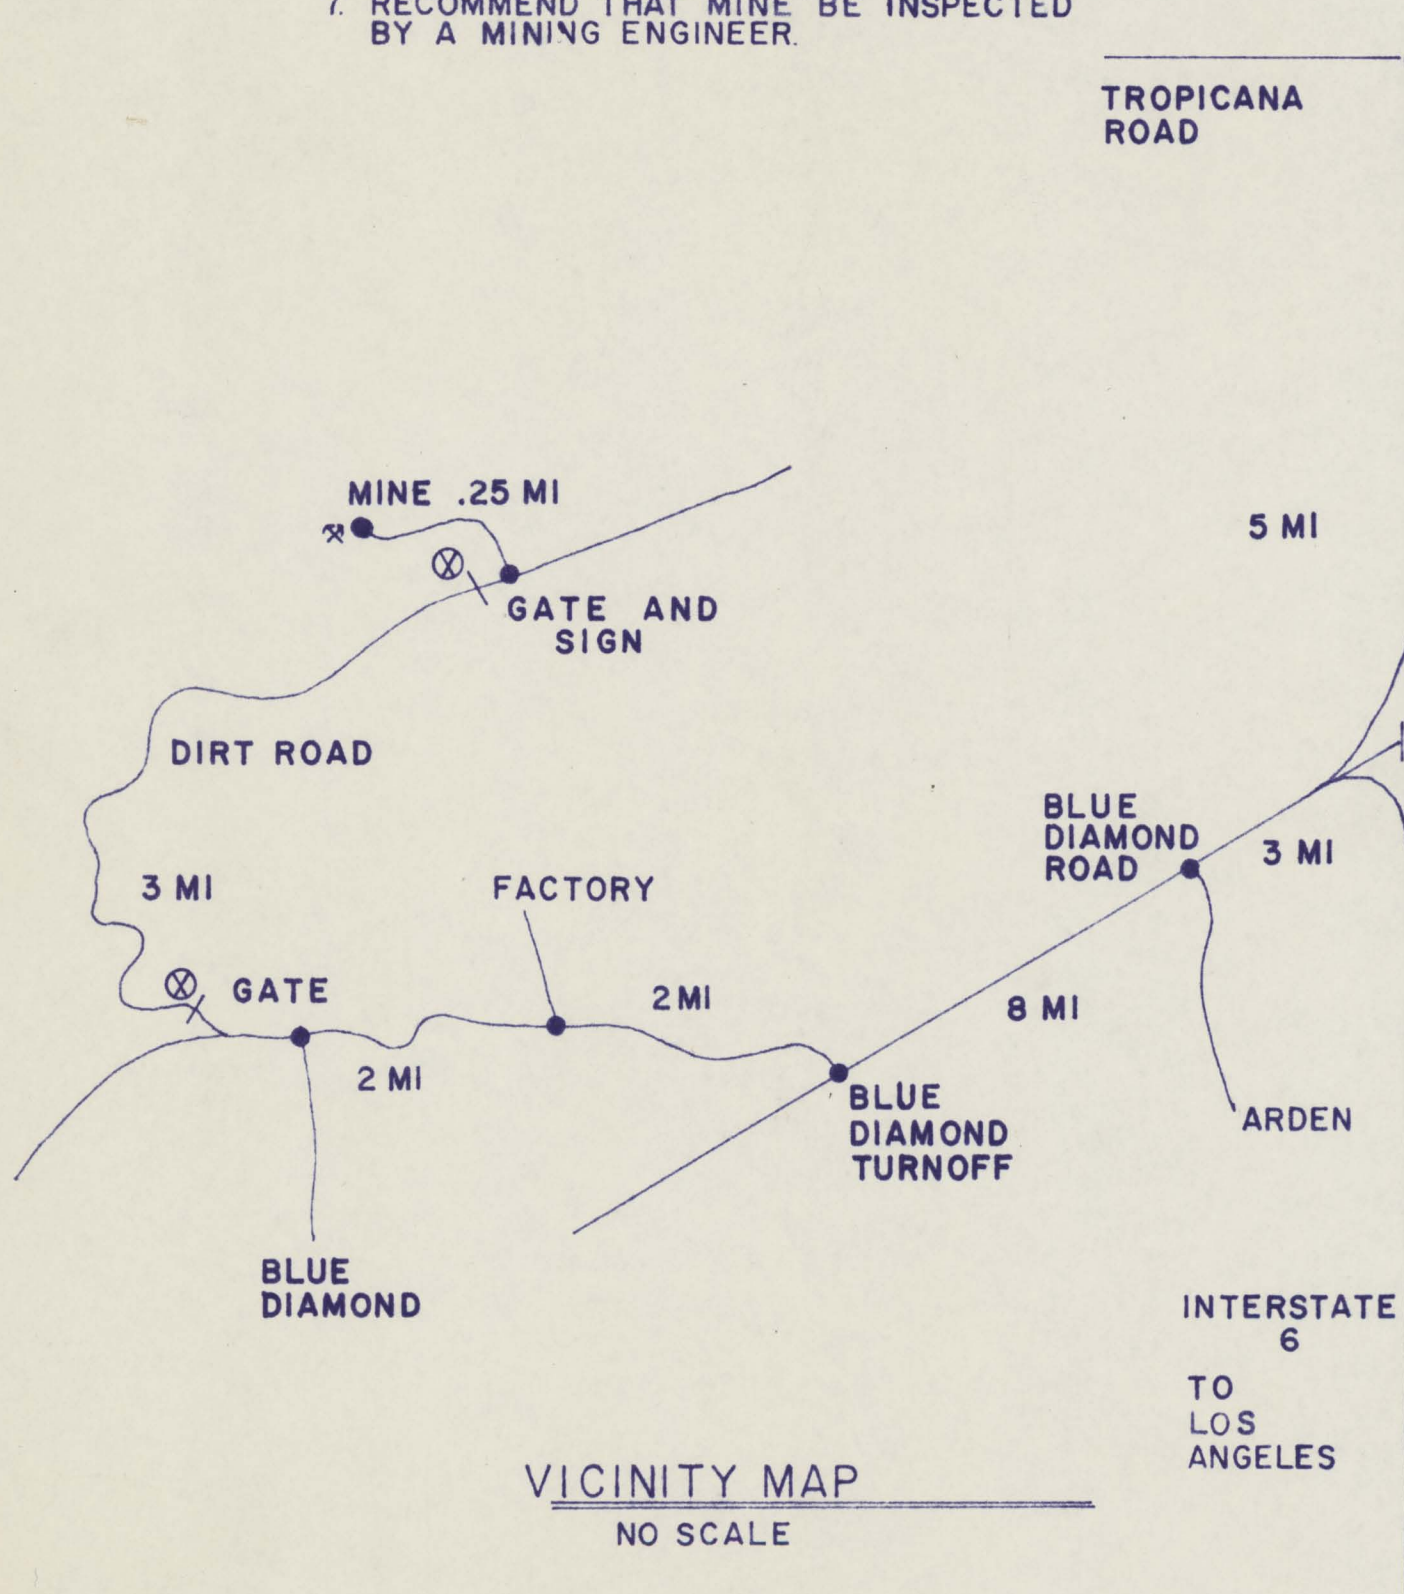

DATE 6-7-68		FREDRIC H. MOLL ARCHITECT 3135 INDUSTRIAL ROAD PHONE: 735-3040 LAS VEGAS, NEVADA 89102	NATIONAL FALLOUT SHELTER UPDATING SURVEY FOR NAVAL FACILITIES ENGINEERING COMMAND CLARK COUNTY CIVIL DEFENSE	41-E BLUE DIAMOND MINE		SHEET	
REVISIONS				NW 1/4 SE 1/4 SEC.32 T21S R59E FACILITY NO. 00200	BLUE DIAMOND, NEVADA STD. LOC. NO. 7411-0017	1	
BY				SPACES 4208	SPACES WITH VENT 4960		OF 1

2190 0111

032-003-0081 near (30)
Item m 14