


SW

NE

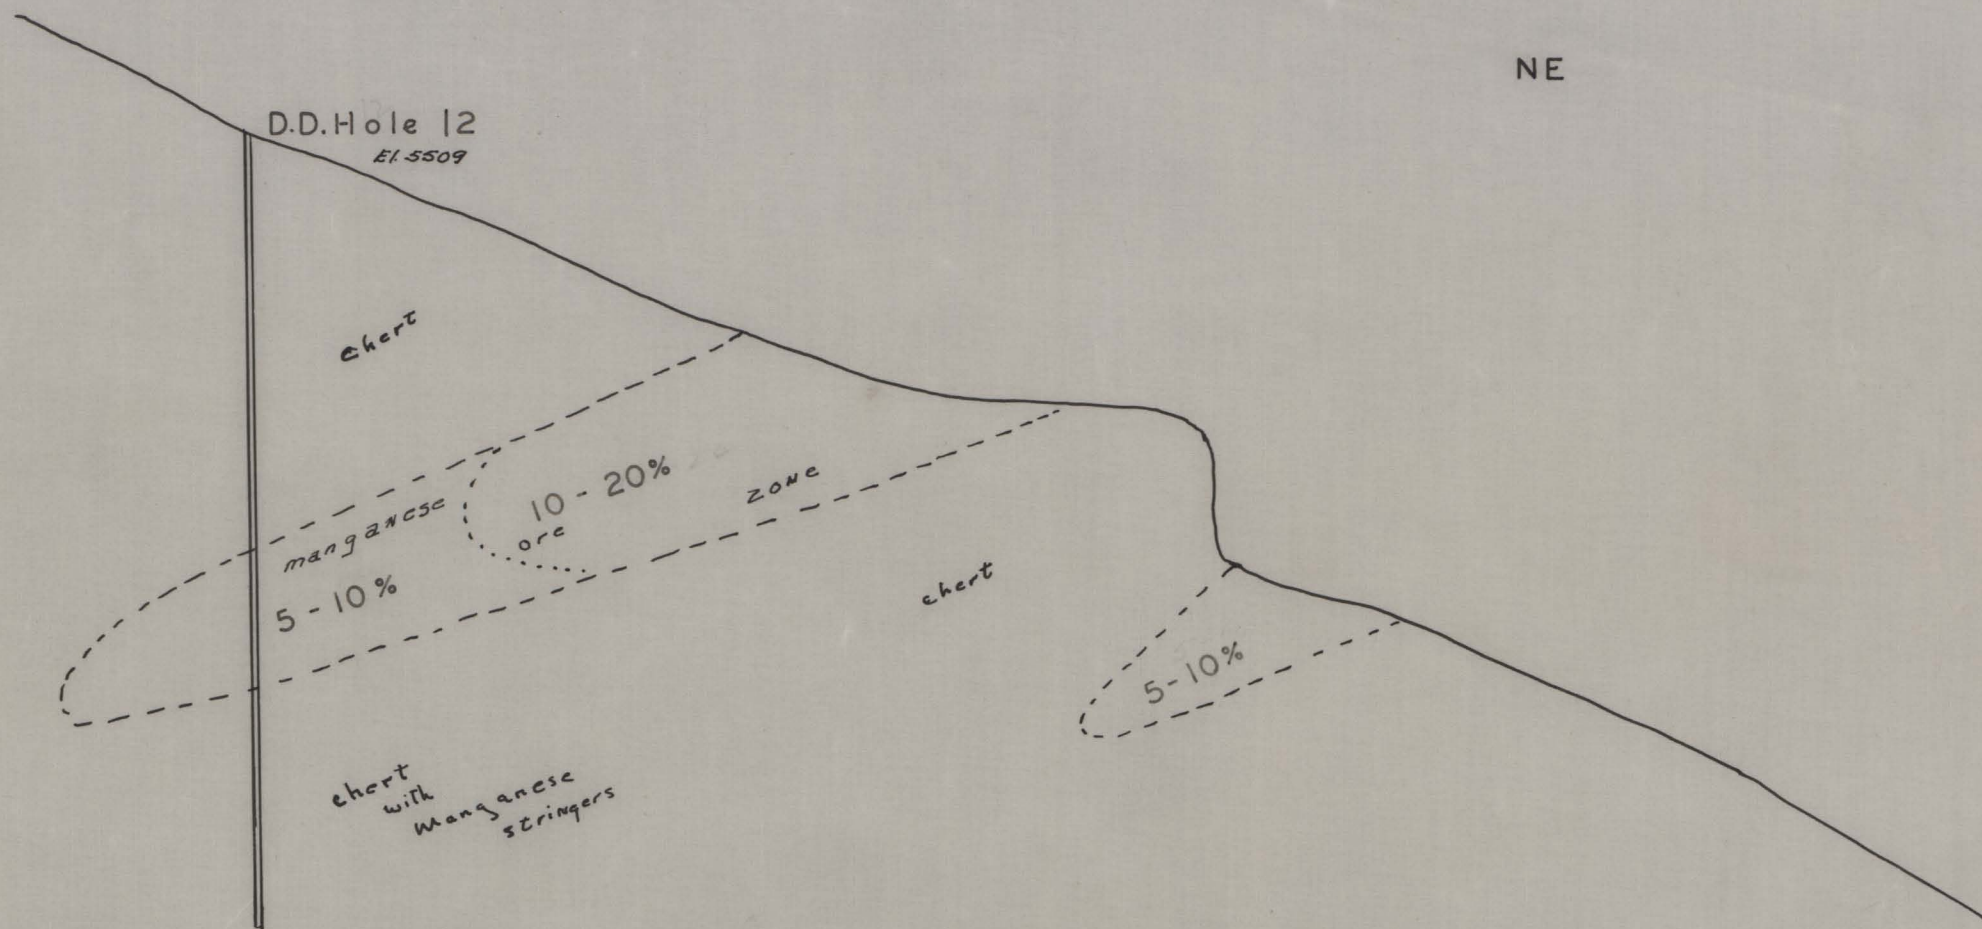

Section in the plane of trench Q


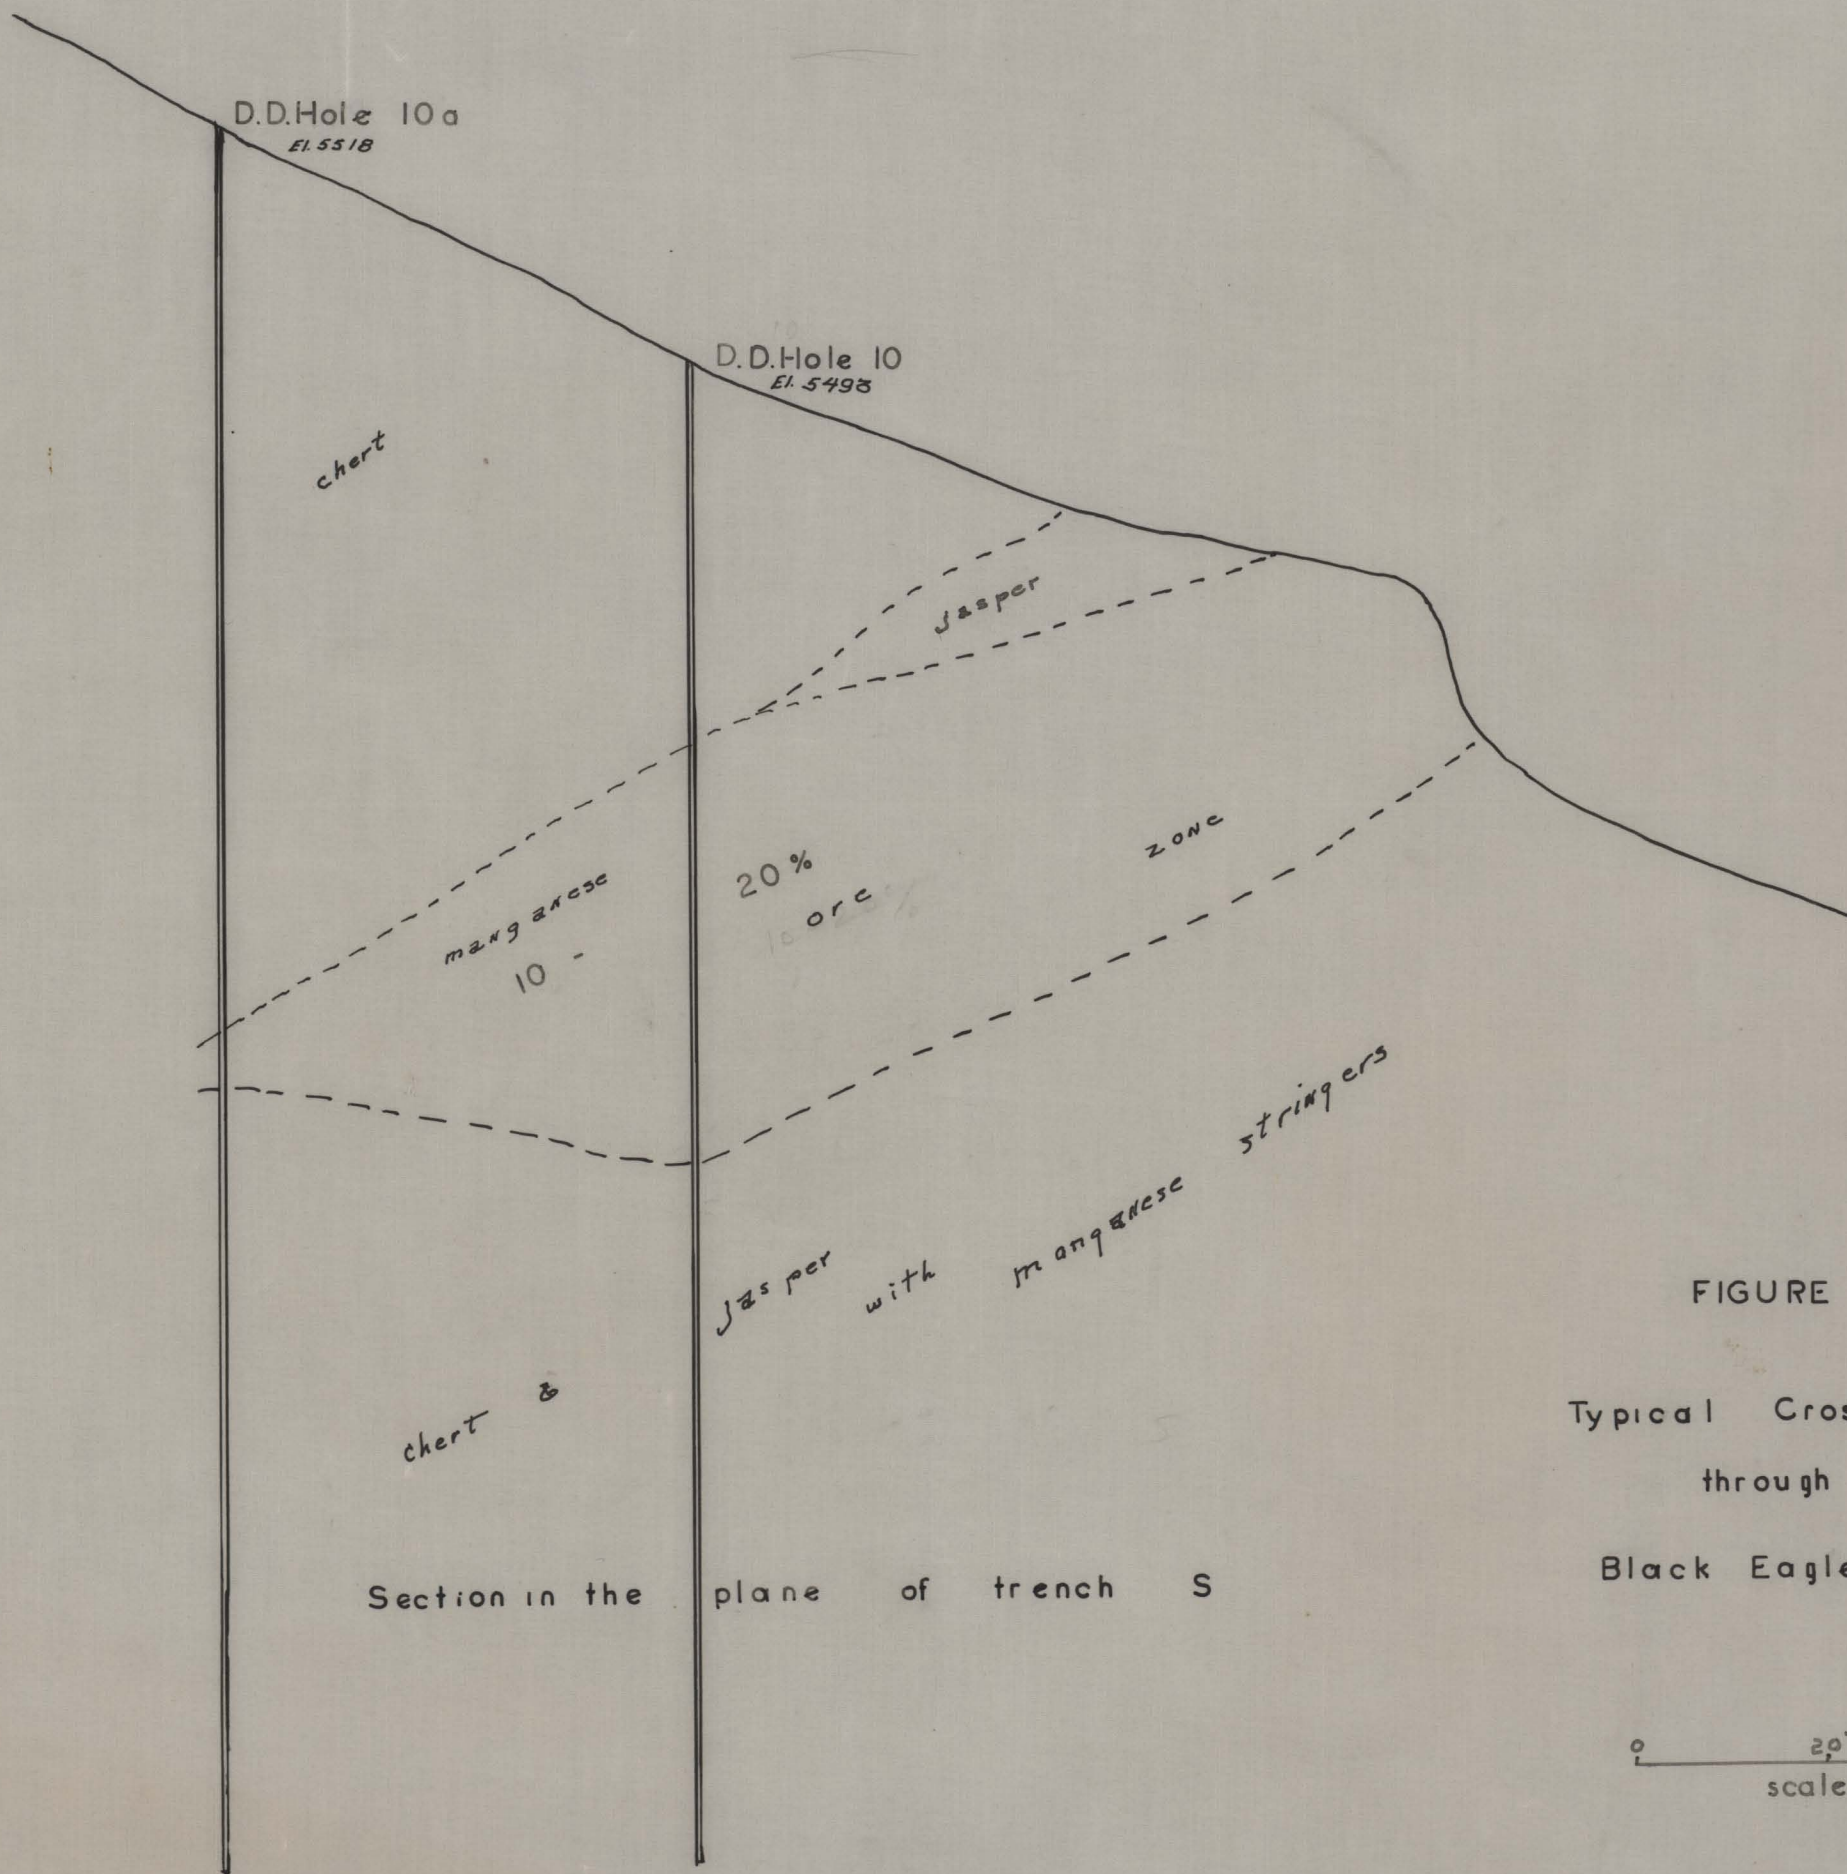


FIGURE 6

Typical Cross Sections  
through the  
Black Eagle Deposit

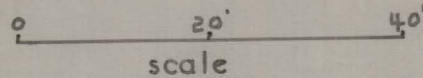

2540 0015

item 5

279