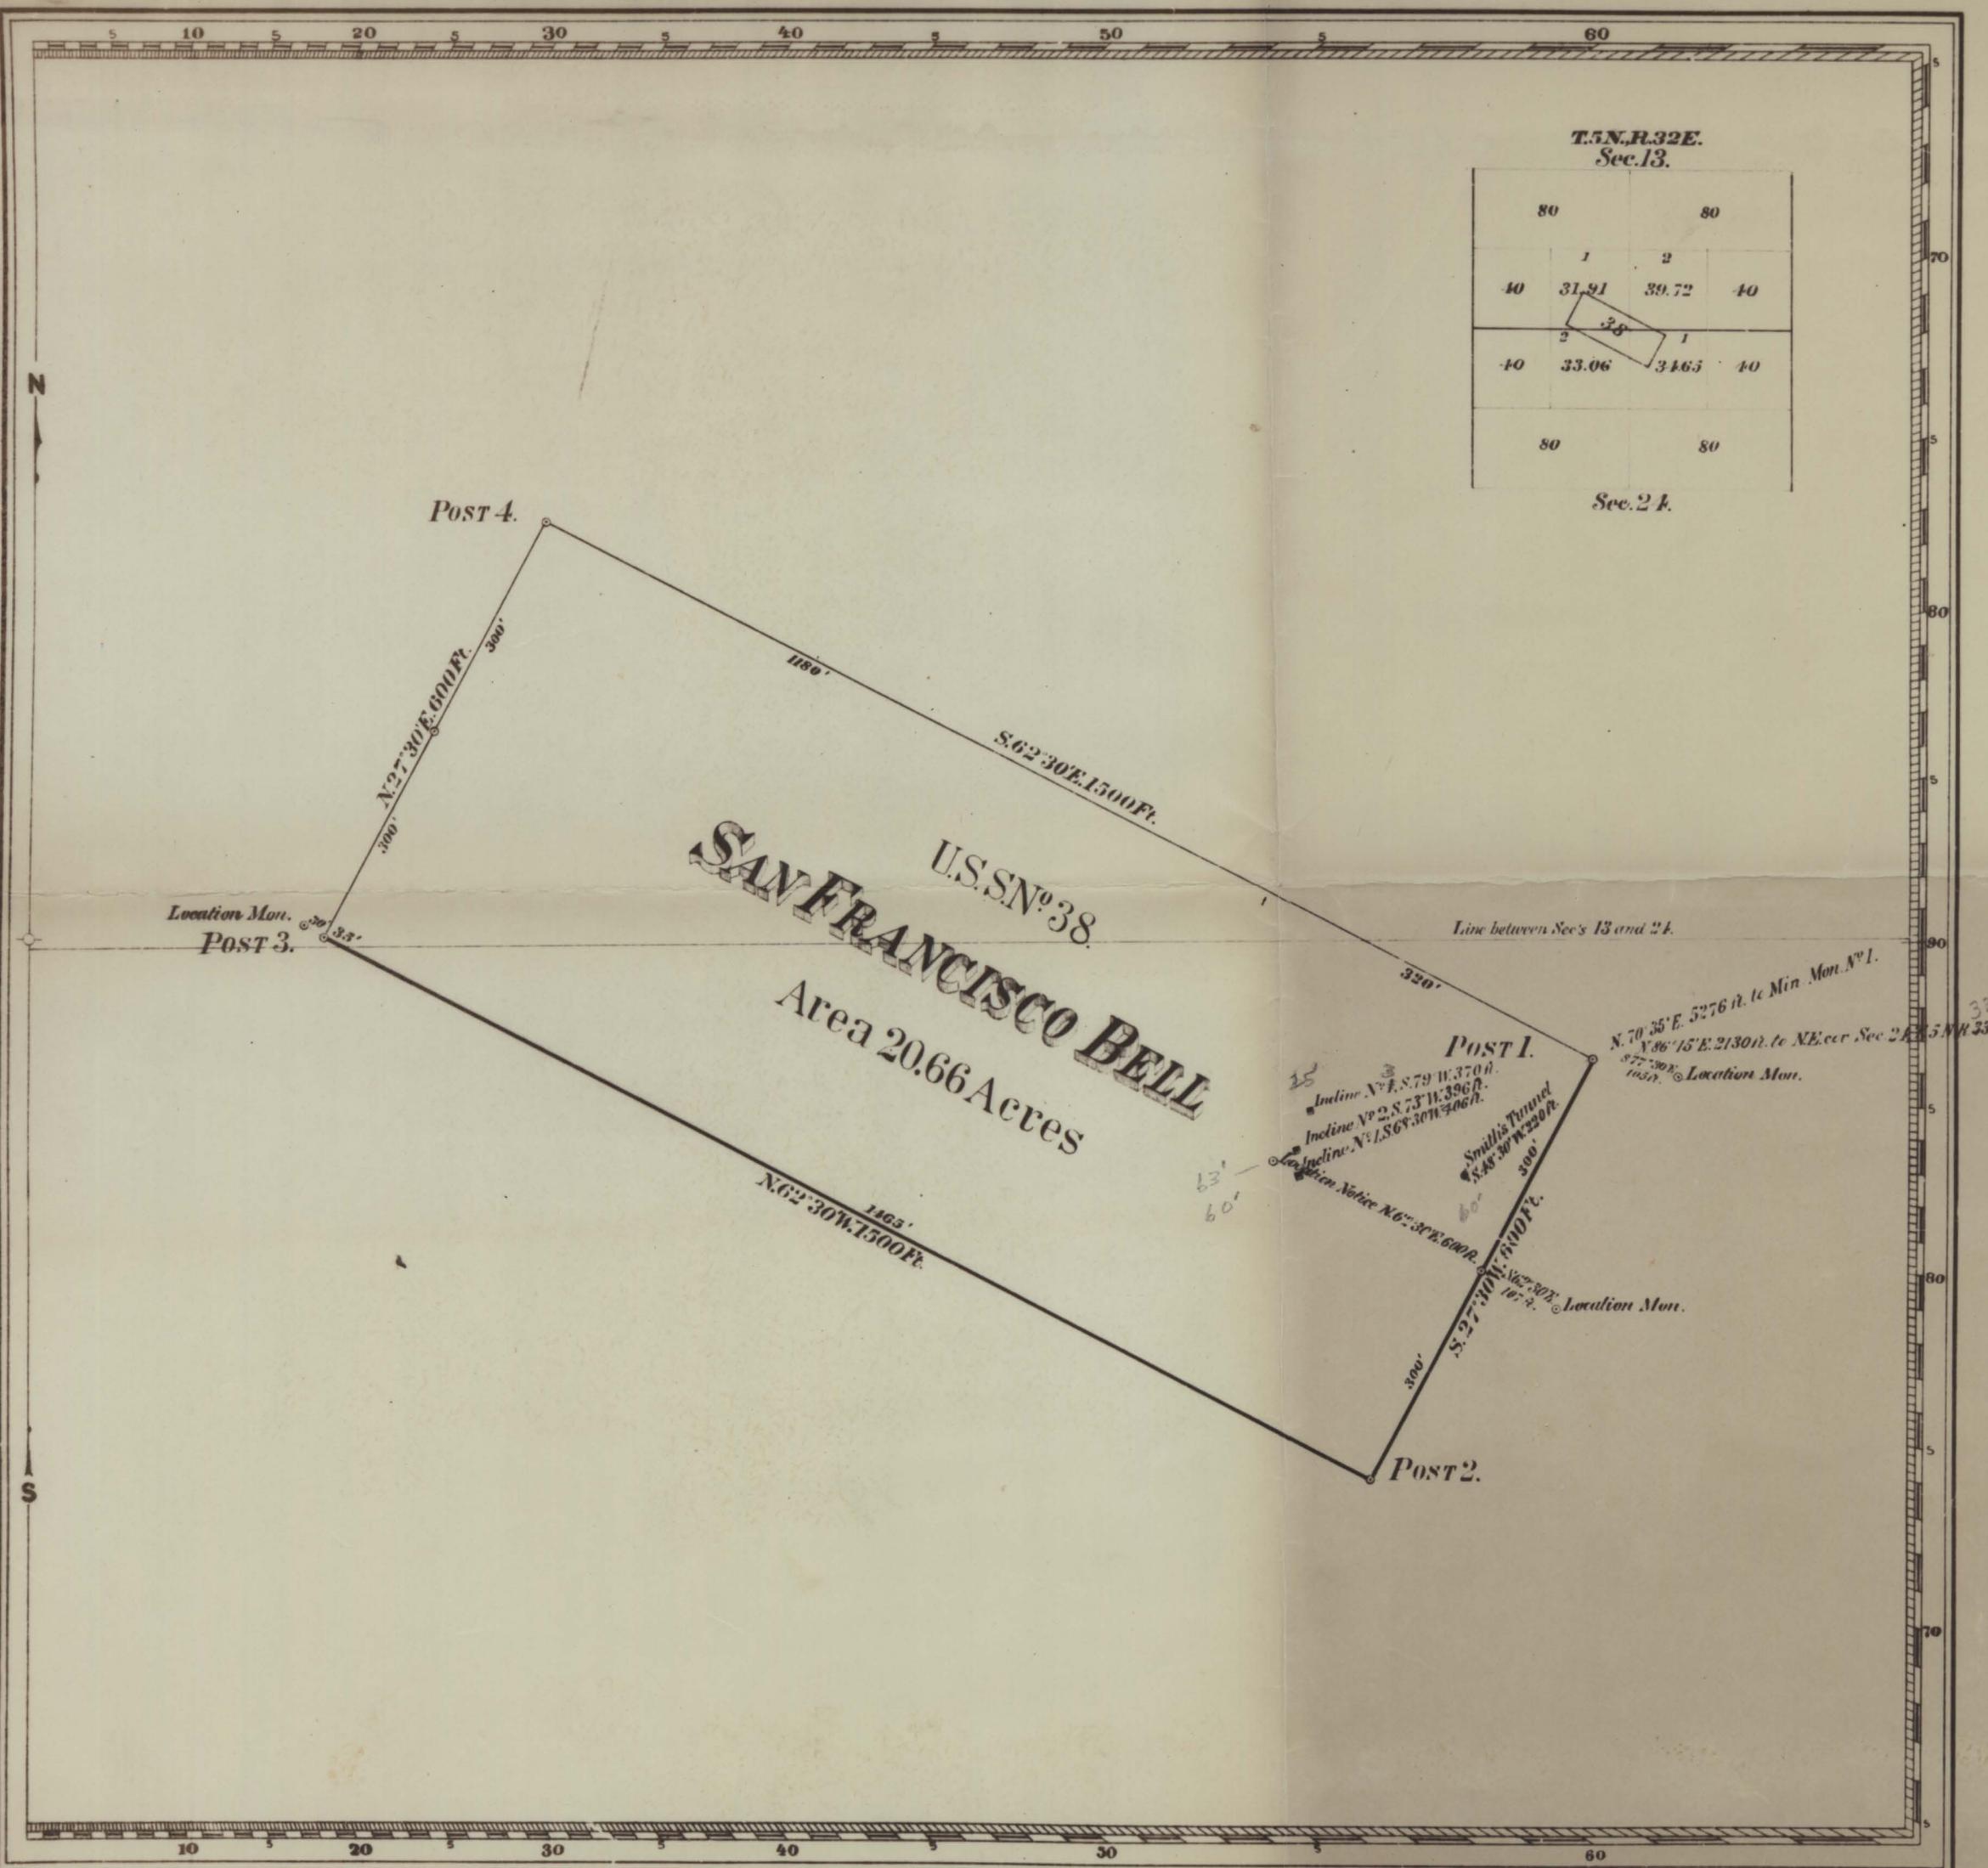


Ed 437 #21683 July 16, 1892

Claim Located April 27th

1892.

Mineral Survey No. 38.

LOT NO. 38.

Carson City

Land District.

PLAT
OF THE CLAIM OF

J. H. Smith
KNOWN AS THE

SAN FRANCISCO BELL

IN Black Mountain MINING DISTRICT,
Esmeralda COUNTY, Nevada,
Containing an Area of 20.66 Acres.
Scale of 200 feet to the inch.
Variation N. 30° E.
SURVEYED Apr. 17-24th, 1892, BY
Alpheus Garrett,
U.S. Deputy Mineral Surveyor.

The Original Field Notes of the Survey of the Mining Claim of
J. H. Smith
known as the

"San Francisco Bell"

from which this plat has been made under my direction, have been examined and approved, and are on file in this office; and I hereby certify that they furnish such an accurate description of said Mining Claim as will, if incorporated into a patent, serve fully to identify the premises, and that such reference is made therein to natural objects or permanent monuments as will perpetuate and fix the locus thereof.

I further certify that Five Hundred Dollars worth of labor has been expended or improvements made upon said Mining Claim by claimant or his grantors, and that said improvements consist of three Incline Shuttles aggregating 118 feet, and the Smith Tunnel 60 feet long;

that the location of said improvements is correctly shown upon this plat, and that no portion of said labor or improvements has been included in the estimate of expenditures upon any other claim.

And I further certify that this is a correct plat of said Mining Claim made in conformity with said original field notes of the survey thereof, and the same is hereby approved.

U.S. Surveyor General's Office.

Reno, Nevada,

U.S. Surveyor General for

Geo. F. Territtin

Territorial Surveyor.

2004.20

29800031

201

ITEM 34

12

7

13

18

24

19


Sec 13, T.5N, R.32E.

22 052

Sec 18, T.5N, R.33E.use 60 scale *WT*

2980 0031

37 1628 COMBINATION
Patent not completed. *WT*

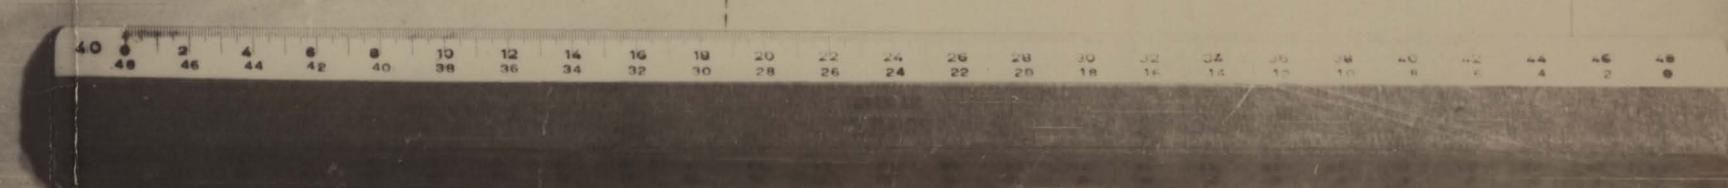

22 052