


Patented March 3 1905
339 355
Serial 07571
P11

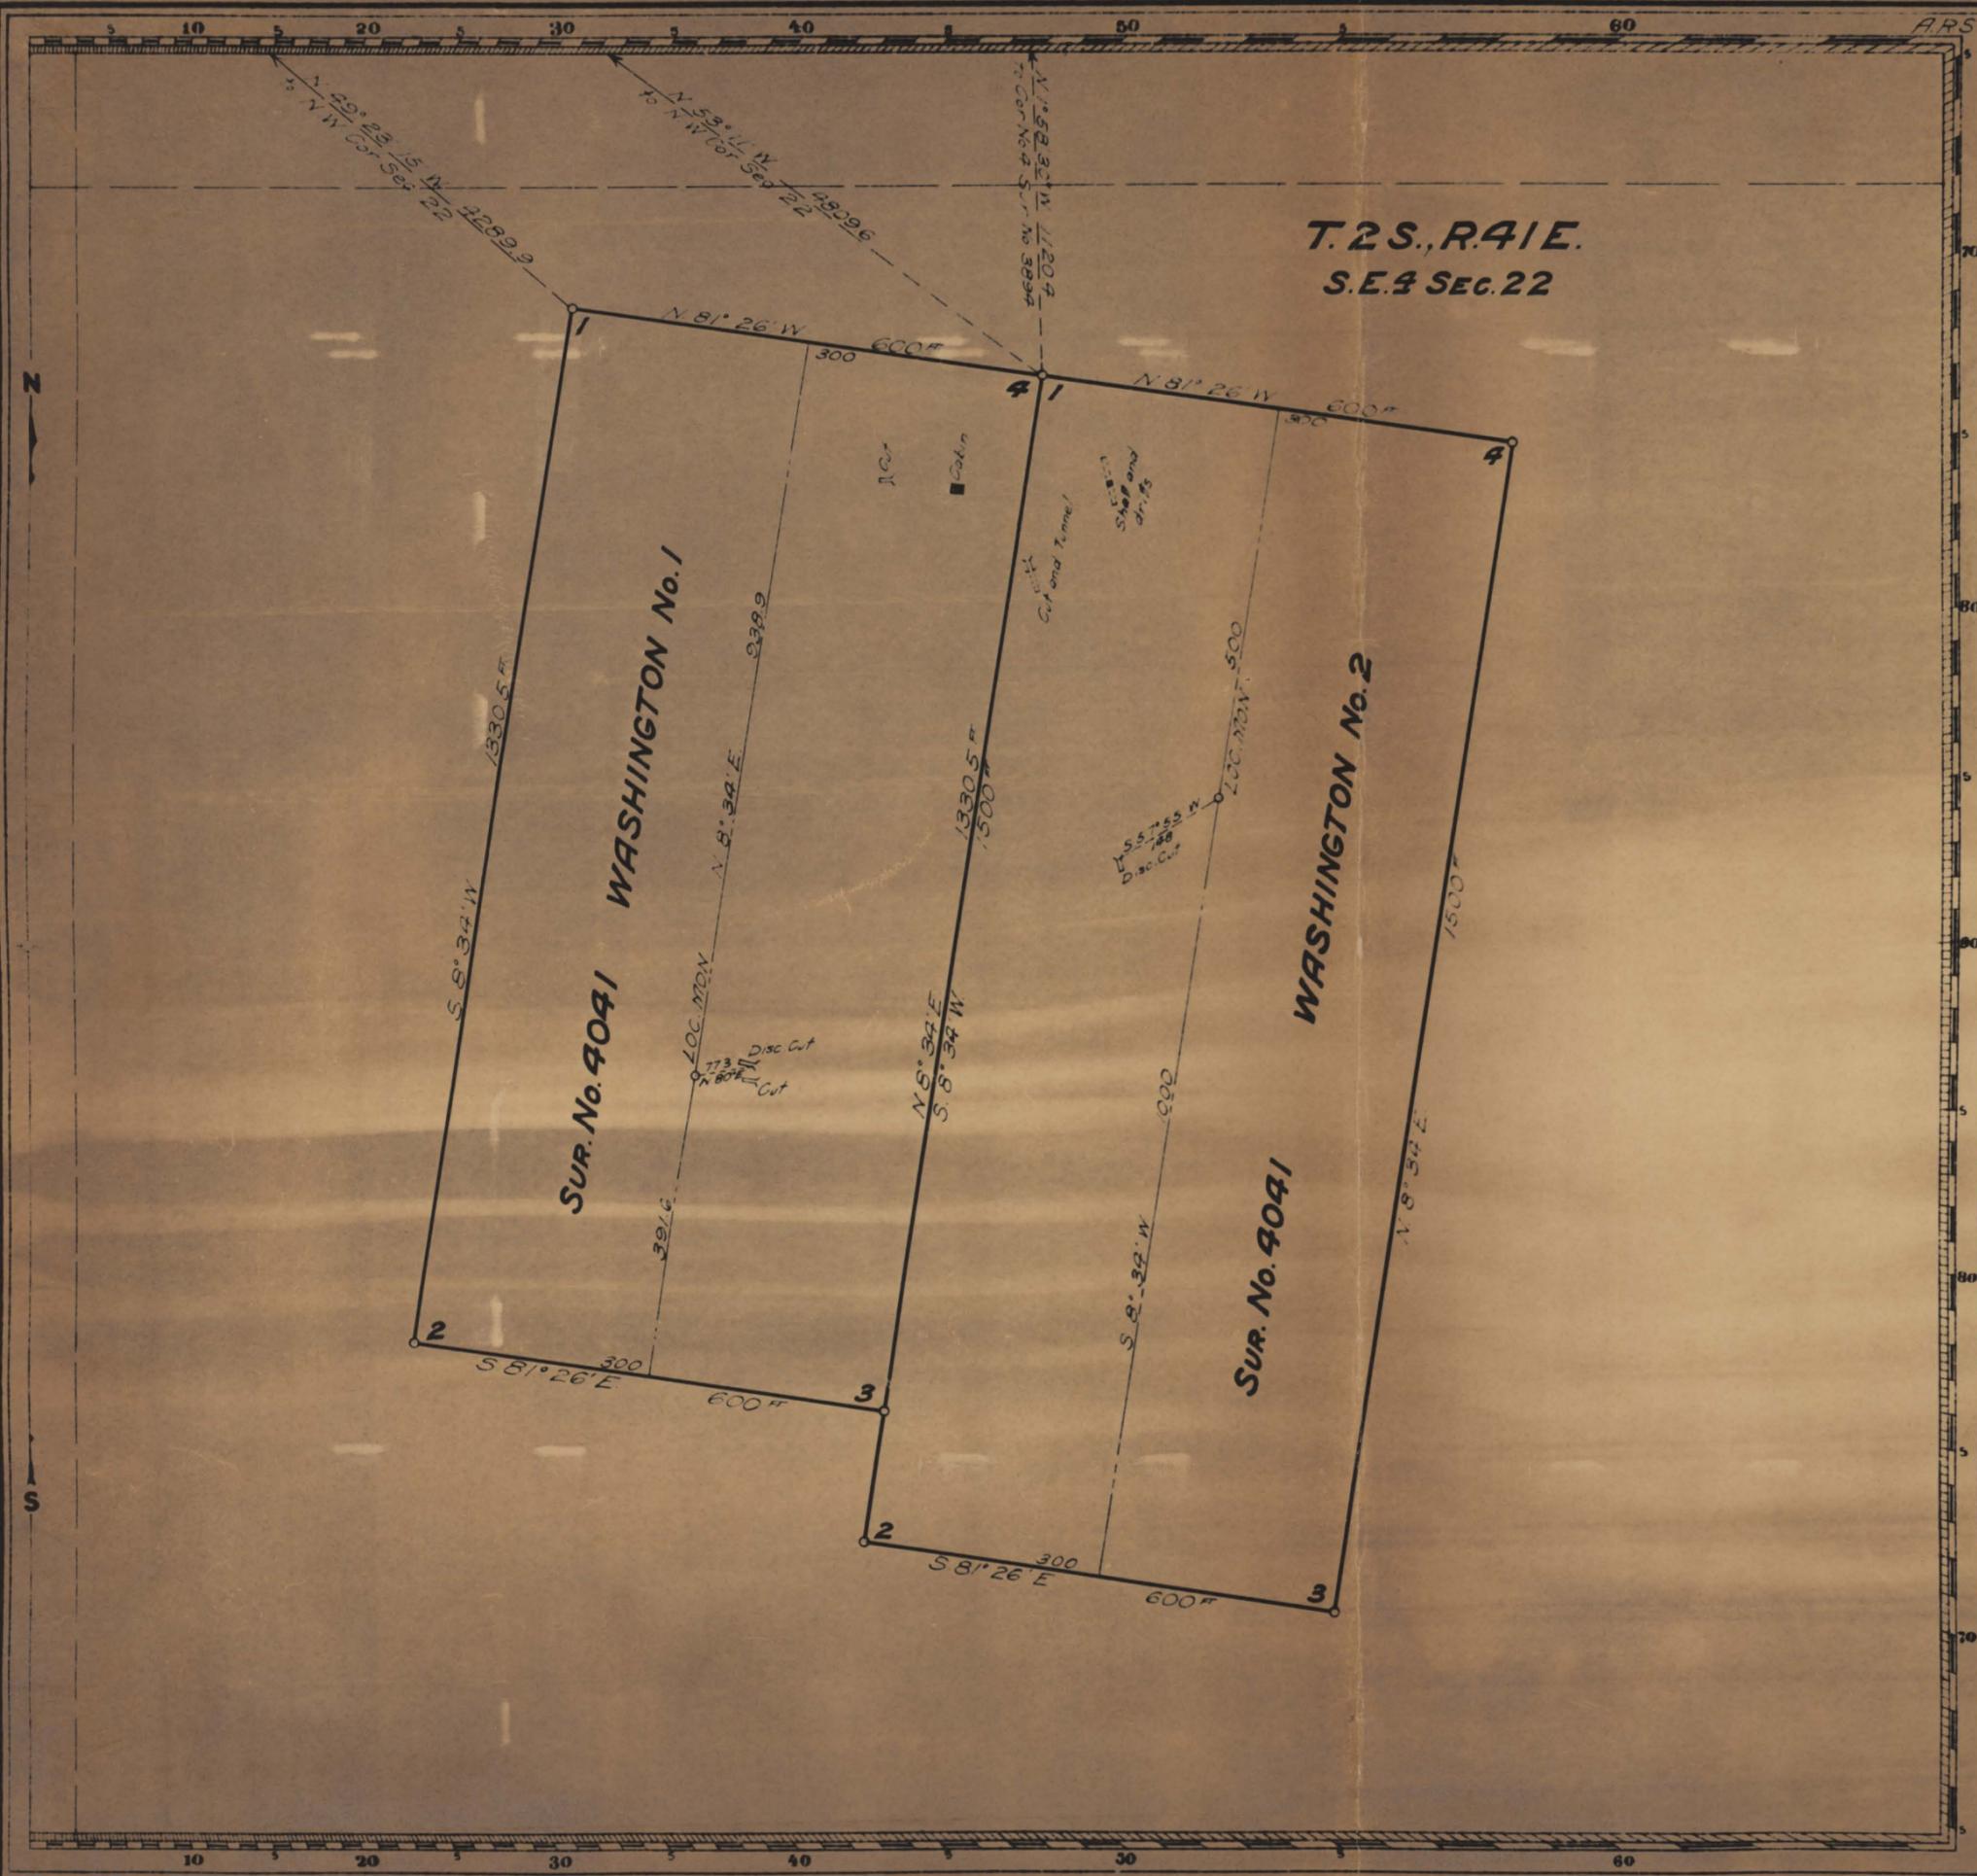

T. 2 S., R. 4 E.
S. E. 1/4 SEC. 22

WASHINGTON No. 1
SUR. No. 4041

WASHINGTON No. 2
SUR. No. 4041

H.S.P. Claim Located April 7, 1905.

Mineral Survey No. 4041

Carson City Land District.

PLAT

OF THE CLAIM OF
The Washington-Montezuma
Mining Company
KNOWN AS THE

WASHINGTON No. 1 and WASHINGTON No. 2 LODES

IN Montezuma MINING DISTRICT,
Esmeralda COUNTY, Nevada
Containing an Area of _____ Acres.

Scale of 200 feet to the inch.
Variation 17° E.

STATED December 12-15, 1911 BY
John Hagel U.S. Mineral Surveyor.

The Original Field Notes of the Survey of the Mining Claim of
The Washington-Montezuma Mining Company
known as the
"Washington No. 1" and "Washington
No. 2" Lodes

from which this plat has been made under my direction, have been examined and approved, and are on file in this office; and I hereby certify that they furnish such an accurate description of said Mining Claim as will, if incorporated into a patent, serve fully to identify the premises, and that such reference is made therein to natural objects or permanent monuments as will perpetuate and fix the locus thereof.

I further certify that Five Hundred Dollars worth of labor has been expended or improvements made upon said Mining Claim by claimant or its grantors, and that said improvements consist of 3 cuts, 1 cut and tunnel and 1 shaft and drifts Value \$3,755.

that the location of said improvements is correctly shown upon this plat, and that no portion of said labor or improvements has been included in the estimate of expenditures upon any other claim.

And I further certify that this is a correct plat of said Mining Claim made in conformity with said original field notes of the survey thereof, and the same is hereby approved.

U.S. Surveyor General's Office
Reno, Nevada
February 27, 1912
Nevada

Col. No. 190, Co. 00, The Denver and Montezuma National Bank of Reno Nevada, O.H.S. 44920, Cont to be returned \$10.00.

3150 0025

204097

4041

97