

(173)

T # 658 S. 1/2 12950 Feb 1882

Survey No. 10838.

## PLAT

of the Claim of

**D.J. Fullis**

upon the

Illinois

Code,

Pahranagat Lode Mining District,

Lincoln County, Nevada.


Containing an Area of 80.06 Acres

Scale of 200ft. to an inch.

Variation 10 E.

Surveyed by R. J. Gage,  
U. S. Deputy Min. Surveyor.June 12<sup>th</sup> 1882.

S-1050 PAHRANAGAT DISTRICT SURVEYS 200838

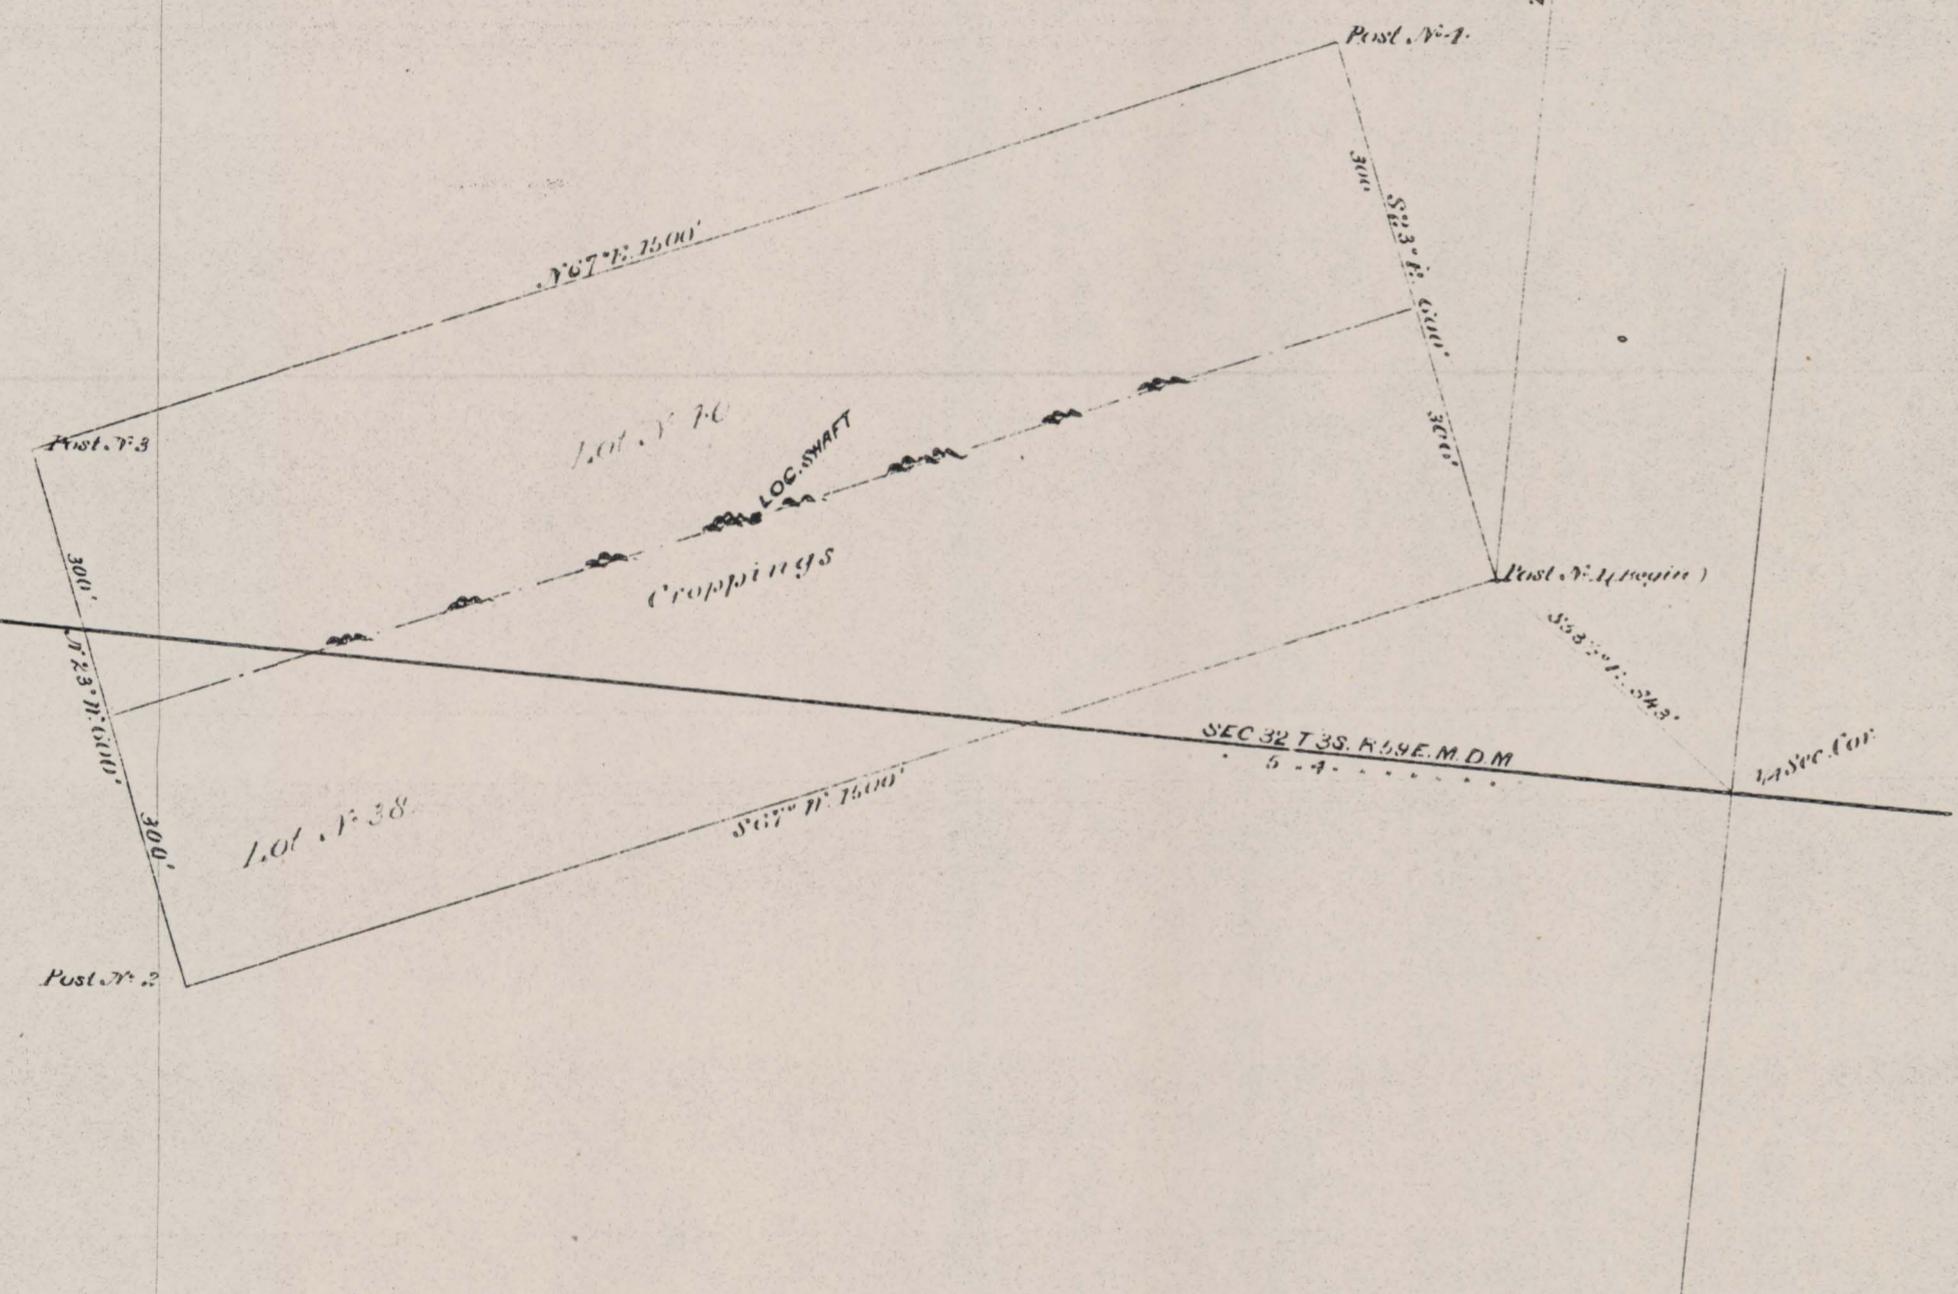

The original field notes of the survey of the claim of the

**D.J. Fullis**

upon the **Illinois** Lode from which this Plat has been made, have been examined and approved, and are on file in this office; and I hereby certify that they furnish such an accurate description of said Mining Claim as will, if incorporated into a patent, serve fully to identify the premises; and that such reference is made thereto to material object's and permanent landmarks as will perpetuate and locate it as thereof. I further certify that the value of the labor and improvements placed thereon by the applicant or his grantees, is not less than Five Hundred Dollars, and that said improvements consist of Shaft, Tunneling, open cuts and 700 ft. of tramway.

as appears by the report of the Deputy Surveyor and the testimony of two disinterested witnesses. And I further certify that this is a correct Plat of said Mining Claim, made in conformity with said original field notes of the survey thereof.

U. S. Surveyor-General's Office,

Reno, Nevada

July 14<sup>th</sup> 1882.

A. J. Davis

U. S. Surveyor-General for Nevada.

3470 0030

201623

V.R.

(173)