


(4-675)

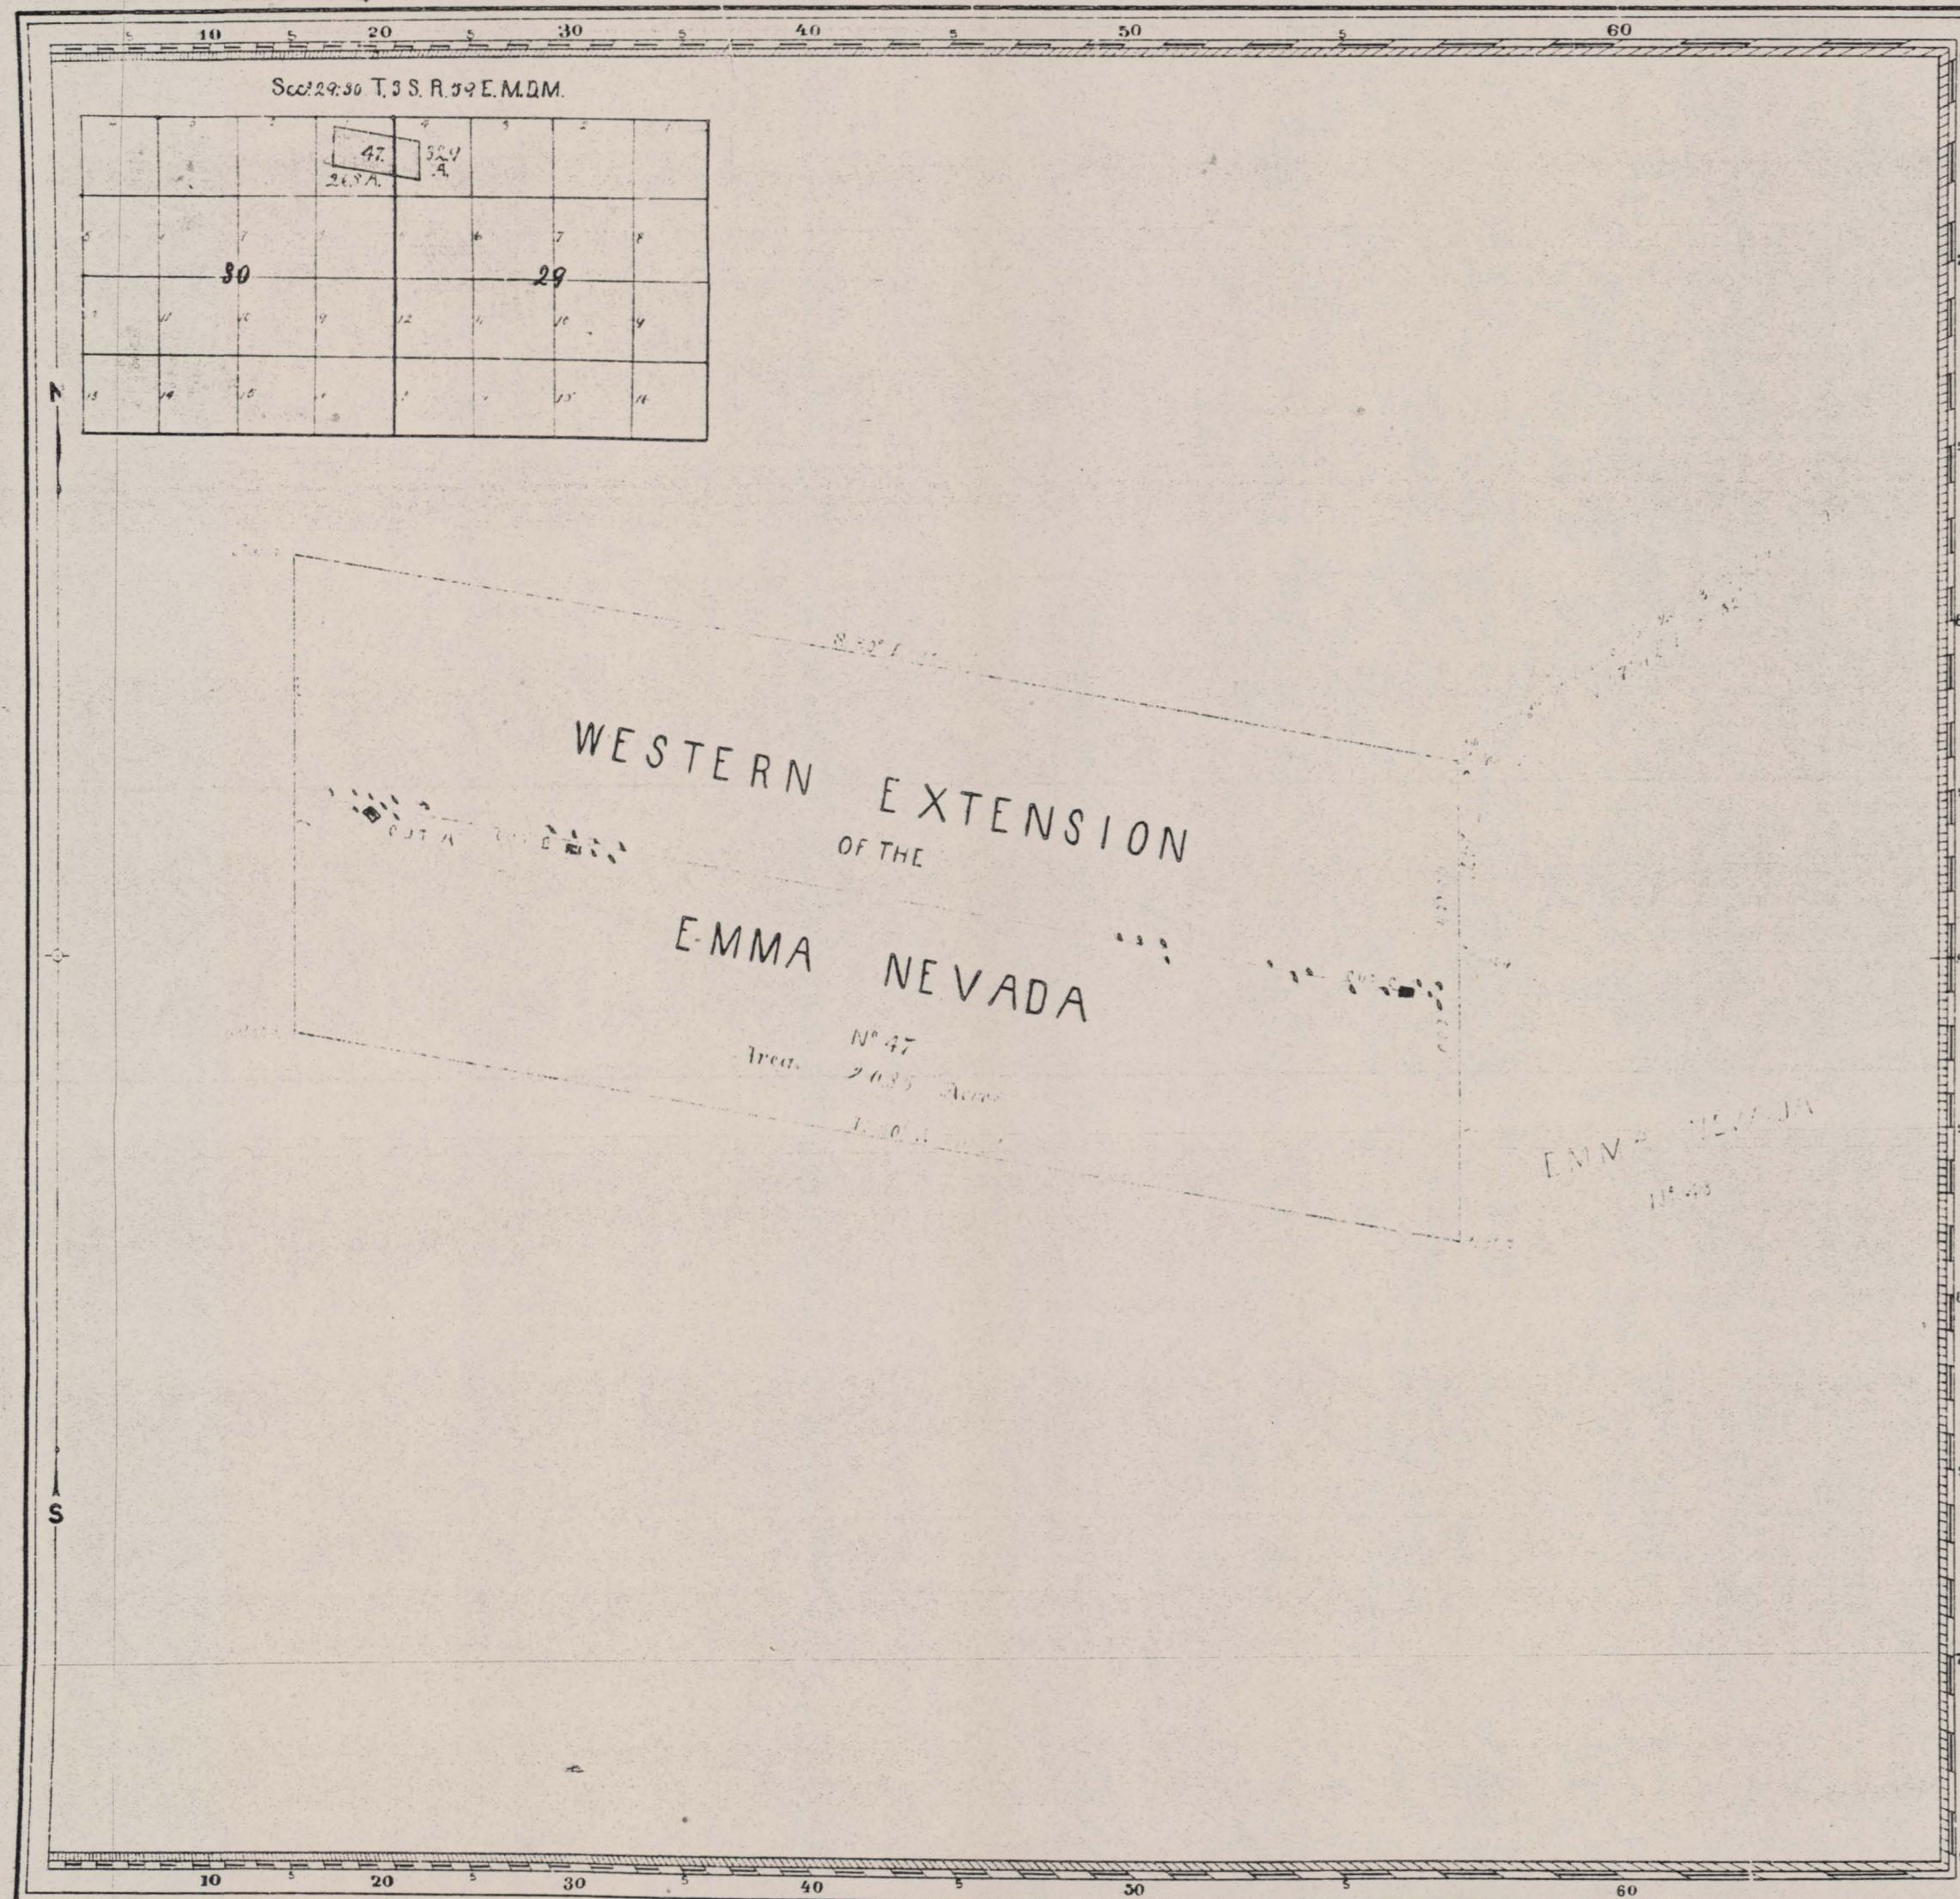

3470 0045

201632

Claim Located April 20, 1883  
Mineral Survey No. 588

LOT NO. 47  
Eureka Land District.

**PLAT**  
OF THE CLAIM OF  
**JOHN CASTLES**

KNOWN AS THE  
WESTERN EXTENSION OF EMMA NEVADA  
IN PLUM CREEK, LINCOLN DISTRICT,  
LINCOLN COUNTY, NEVADA  
Containing an area of 20.50 acres.  
Scale of 200 feet to the inch.  
Variation 10° E.

STRAYED SEPTEMBER 15<sup>th</sup>, 1883 BY  
Alexander A. Stick  
U.S. Deputy Mineral Surveyor.

The Original Field Notes of the Survey of the Mining Claim of

**John Castles**  
known as the Western Extension of the Emma Nevada  
from which this plat has been made under my direction;  
have been examined and approved, and are on file in this Office;  
and I hereby certify that they furnish such an accurate description of said Mining Claim as will, if incorporated into a patent,  
serve fully to identify the premises, and that such reference  
is made therein to natural objects or permanent monuments  
as will perpetuate and fix the locus thereof.  
I further certify that Five Hundred Dollars worth of labor has  
been expended or improvements made upon said Mining  
Claim by claimant or his grantors and that  
said improvements consist of Cut 10 by 12 feet  
and 10 feet deep; Cut 10 by 20 feet and 15  
feet deep; Cut 10 by 12 feet and 10  
feet deep and other cuts and prospect  
holes, all in hard rock.

that the location of said improvements is correctly shown  
upon this plat, and that no portion of said labor or  
improvements has been included in the estimate of expenditures  
upon any other claim.  
And I further certify that this is a correct plat of said Mining  
Claim made in conformity with said original field notes of the  
survey thereof, and the same is hereby approved.

U.S. Surveyor General's Office, Charles W. Litch  
Reno, Nevada U.S. Surveyor General for  
Nov. 27<sup>th</sup>, 1883, State of Nevada