


# LEGEND

- MAIN TUNNEL
- WORKINGS
- UNUSABLE

## NOTES

1. OLD MOLY MINE HAD BEEN OPEN-PITTED, THIS MINE TO REPLACE IT.
2. TOWNSITE AND PLANT NOW BEING DISMANTLED AS MINE HAS BEEN SHUT DOWN A SHORT TIME.
3. GOOD ROADS INTO TOWNSITE AREA FROM MAIN HIGHWAY. TOWNSITE JUST ACROSS OPEN PIT AND PROVIDES ADEQUATE PARKING.
4. PUMP REMOVES WATER FROM BEHIND DAM BUT ADDITIONAL DITCHING IS NEEDED ALONG ADIT TO KEEP WATER DRAINED. SHOULD BE CHECKED FOR POTABILITY.
5. LIGHTS AND POWER NOW AVAILABLE ALONG ENTIRE LENGTH OF ADIT.

## VICINITY MAP NOT TO SCALE

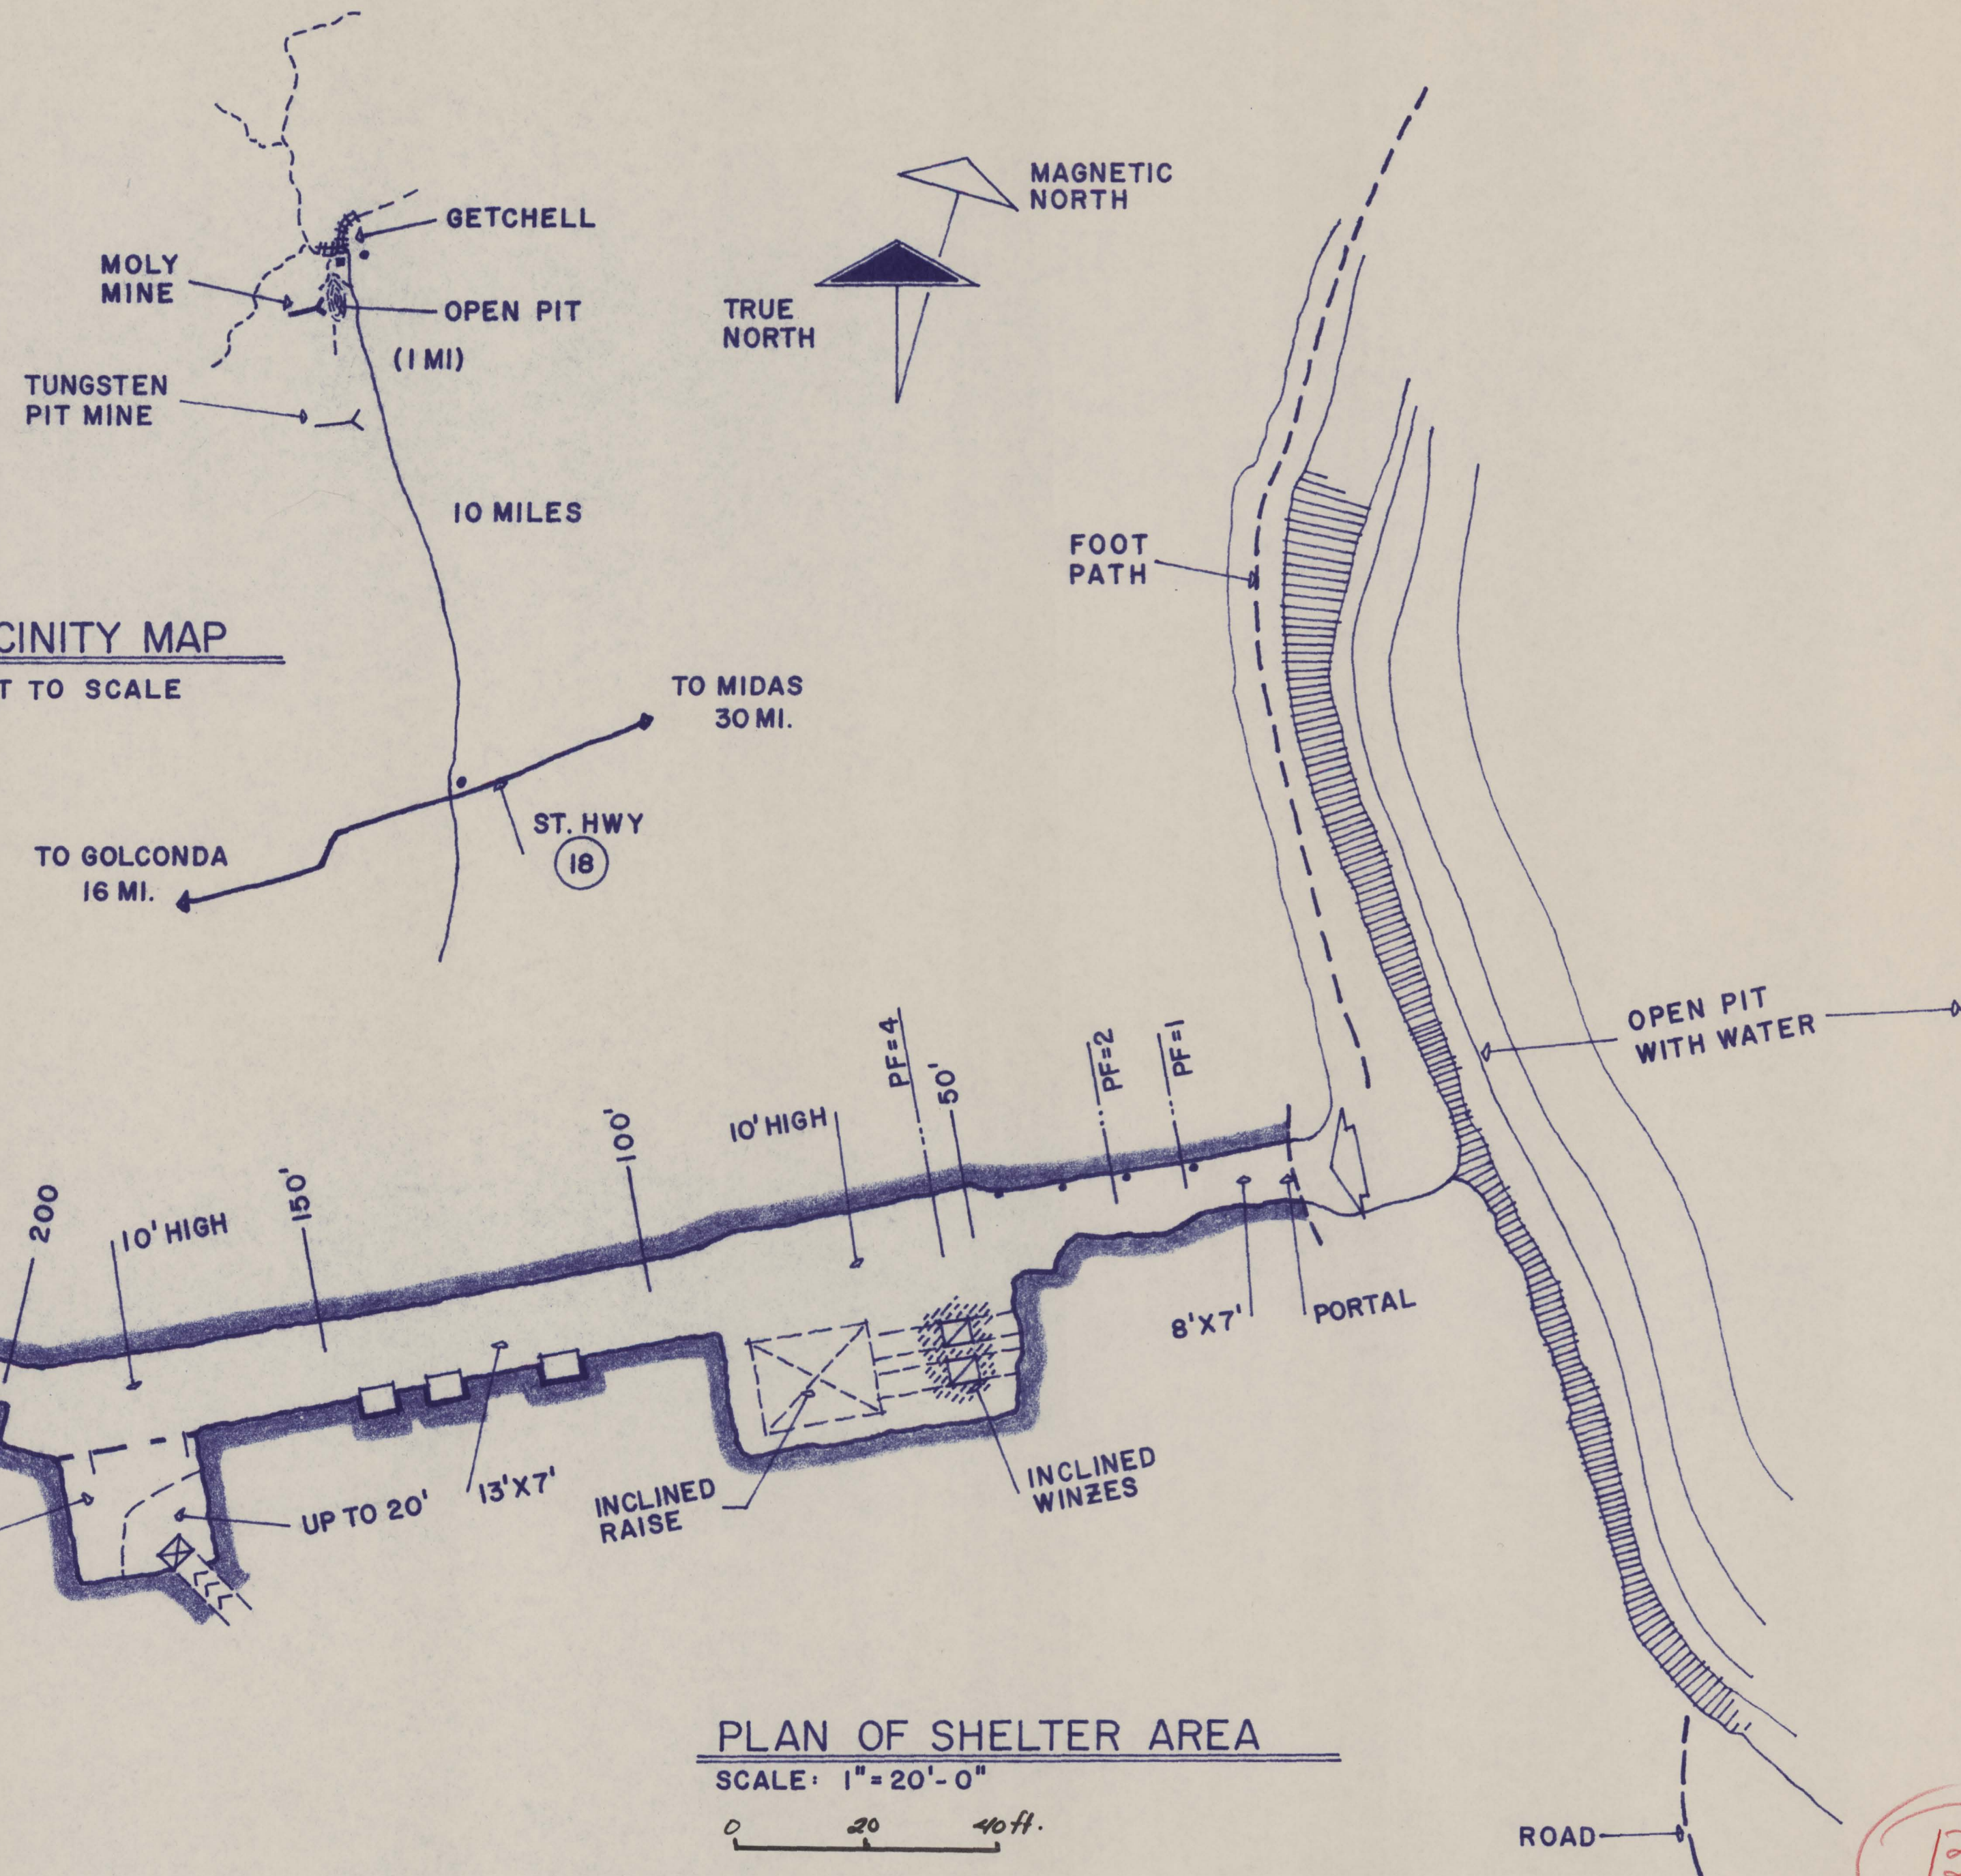

DATE
3-14-60 BY GOW
REVISIONS
3-17-69 BY F.M.

FREDRIC H. MOLL  
FSA M 7 11 1064 64  
HARVE P. NELSON  
E.M., PH.D., P.E.

ARCHITECT  
LAS VEGAS, NEV.  
MINING ENG.  
RENO, NEVADA

NATIONAL FALLOUT SHELTER UPDATING SURVEY - NEVADA WEST  
FOR  
NAVAL FACILITIES ENGINEERING COMMAND  
STATE OF NEVADA CIVIL DEFENSE

FACILITY NO. 00816  
STD. LOC. NO. 74R3-00010  
SPACES 450

MOLY MINE

AT GETCHELL  
HUMBOLDT CO., NEV.  
450 SPACES WITH VENT

SHEET  
1  
OF 1