


Survey No. 42

PA

U.S. Mon. No 2

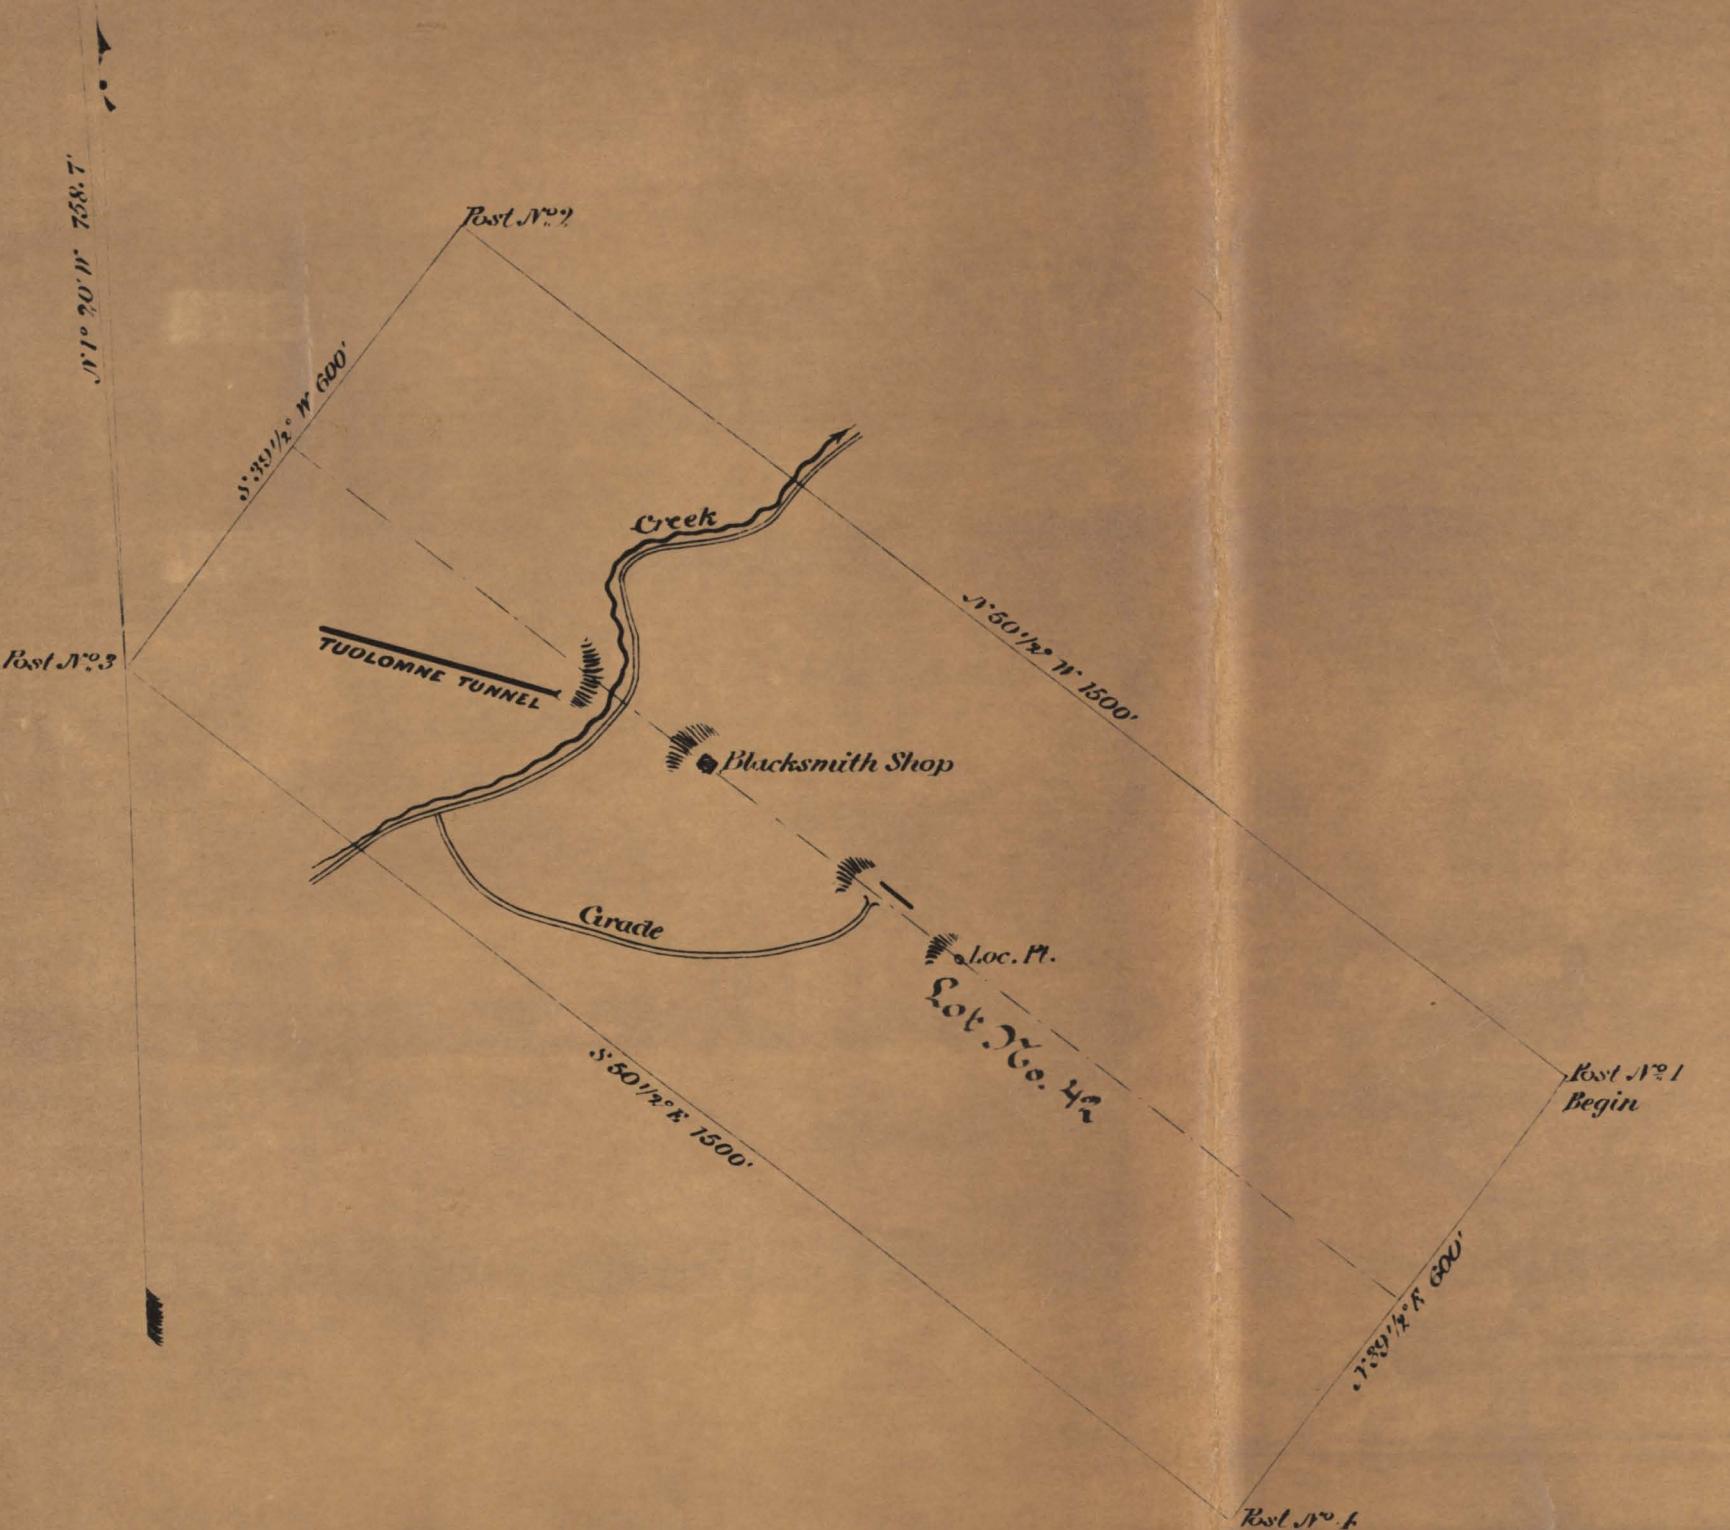

Item M1

14

B. L. Corning
U. S. Surveyor-General of Nevada.

PLAT

of the claim of B. Reinhart Agt. for
Blue Bell Con. M. Co.

upon the
Copper Bell Lode,
Rail Road
Mining District,
Elko County, Nevada,

Containing an area of **20.66** Acres.

Scale of 200 ft. to an inch.

Variation **16° 30'** E.

Surveyed by **J. E. Gignoux**
U. S. Deputy Min. Surveyor.

June 6th 1884

The original field notes of the survey of the claim of the
Blue Bell Con. M. Co.

upon the **Copper Bell** Lode, from which this Plat has been made, have been examined and approved, and are on file in this office; and I hereby certify that they furnish such an accurate description of said Mining Claim as will, if incorporated into a patent, serve fully to identify the premises; and that such reference is made therein to natural objects and permanent monuments as will perpetuate and fix the locus thereof. I further certify that the value of the labor and improvements placed thereon by the applicant or its grantors is not less than Five Hundred Dollars, and that said improvements consist of
two tunnels with drifts and crosscuts, and two
two incline winzes.

as appears by the report of the Deputy Surveyor and the testimony of two disinterested witnesses. And I further certify that this is a correct Plat of said Mining Claim, made in conformity with said original field notes of the survey thereof.

U. S. Surveyor-General's Office,
Reno, Nev.
June 14th 1884

201510