
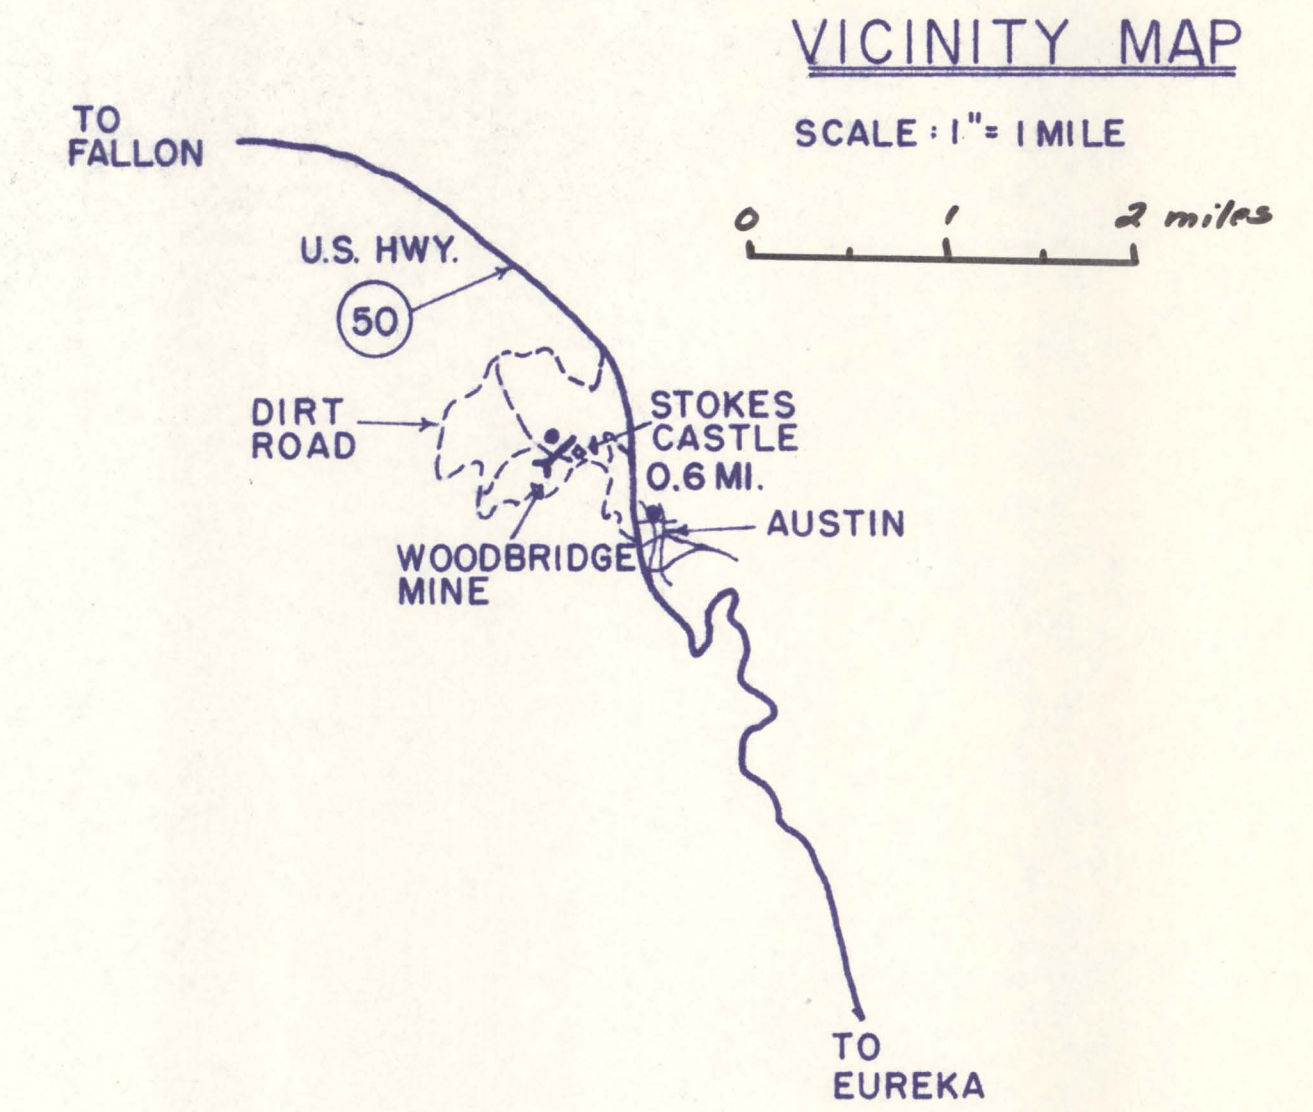


NOTES

- ADIT WITHIN WALKING DISTANCE OF TOWN.
- PARKING AT STOKES CASTLE PARKING AREA JUST ABOVE ADIT.
- SOME MOISTURE, COULD BE EASILY DRAINED.

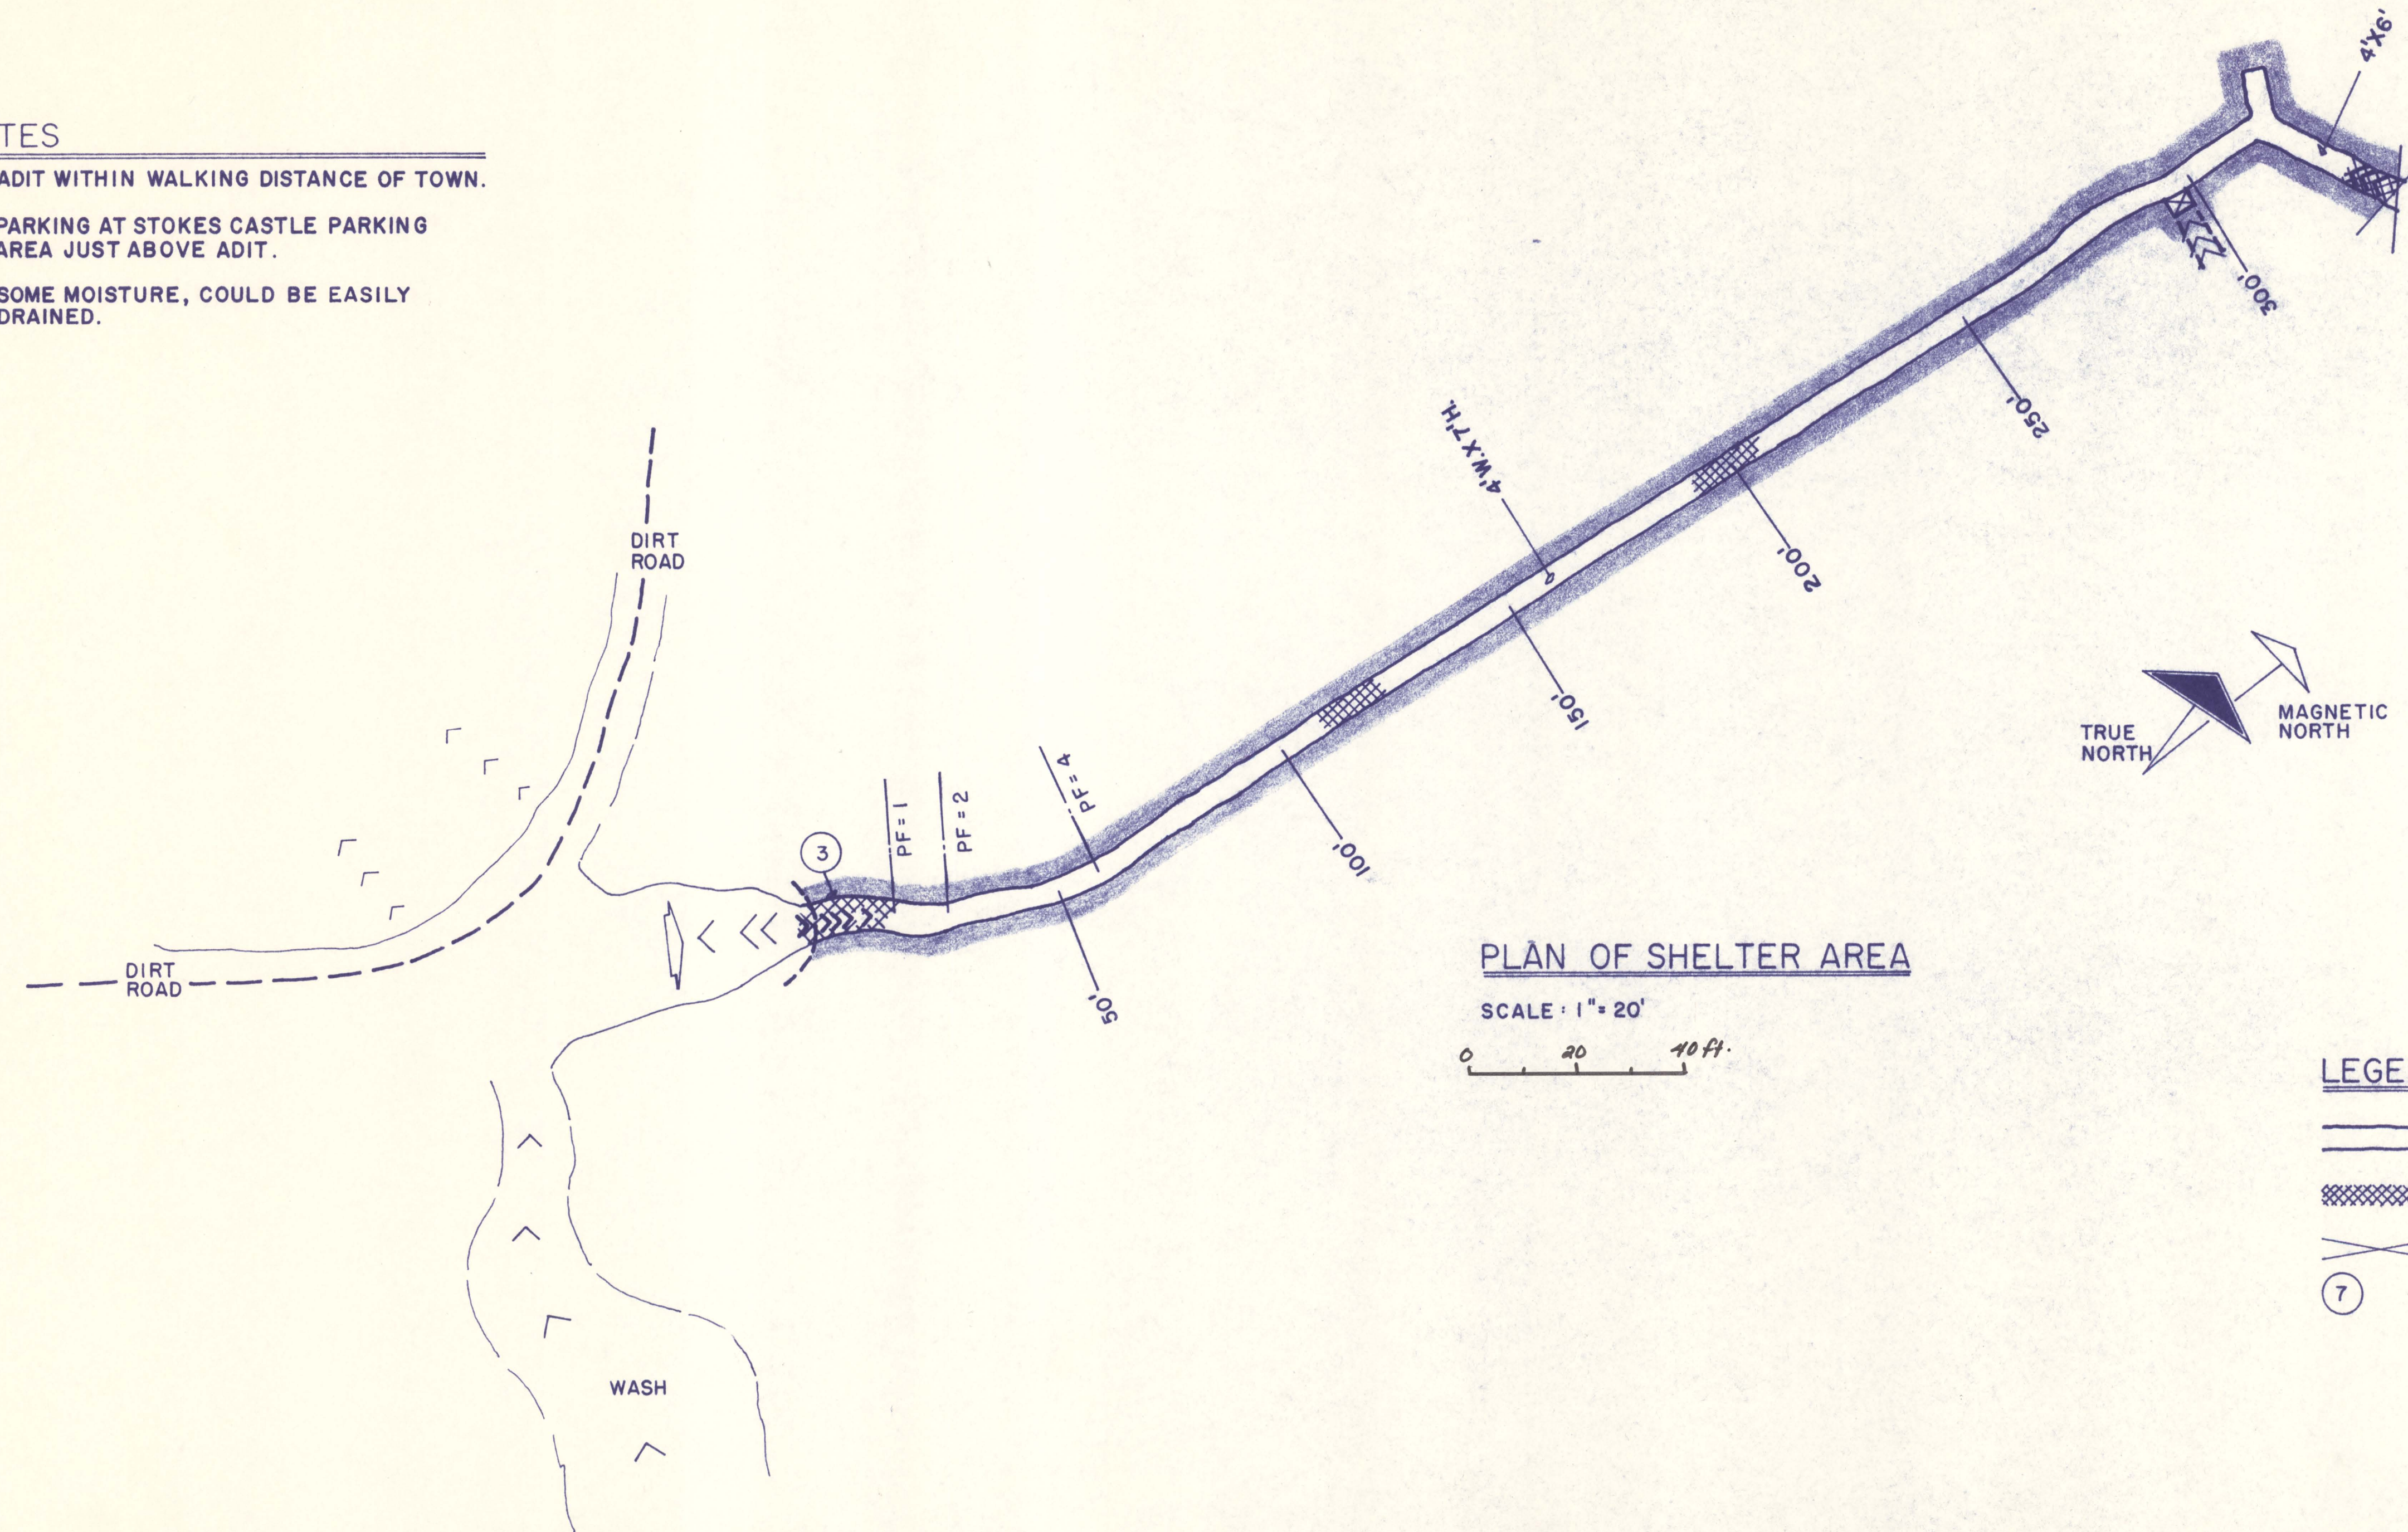

LEGEND

- MAIN LEVEL
- SLOUGH
- CAVED
- TUNNEL HEIGHT

160

DATE	3-25-69	BY	J.M.
REVISIONS	3-26-69	BY	F.M.

FREDRIC H. MOLL
FSA M7 H 1064 64
HARVE P. NELSON
E.M., PH.D., P.E.

ARCHITECT
LAS VEGAS, NEV.
MINING ENG.
RENO, NEVADA

NATIONAL FALLOUT SHELTER UPDATING SURVEY - NEVADA WEST
FOR
NAVAL FACILITIES ENGINEERING COMMAND
STATE OF NEVADA CIVIL DEFENSE

WOODBRIDGE MINE
FACILITY NO. 05072
STD. LOC. NO. 74R4-00020
SPACES 126

AUSTIN
LANDER COUNTY
126 SPACES WITH VENT

SHEET
1
OF 1

032-015-0168

160

3890 0076