


Sunnyside  
**BLOCK C-3**  
NO. 1 SHAFT - 450 LEVEL  
SCALE 1" = 30 FT.

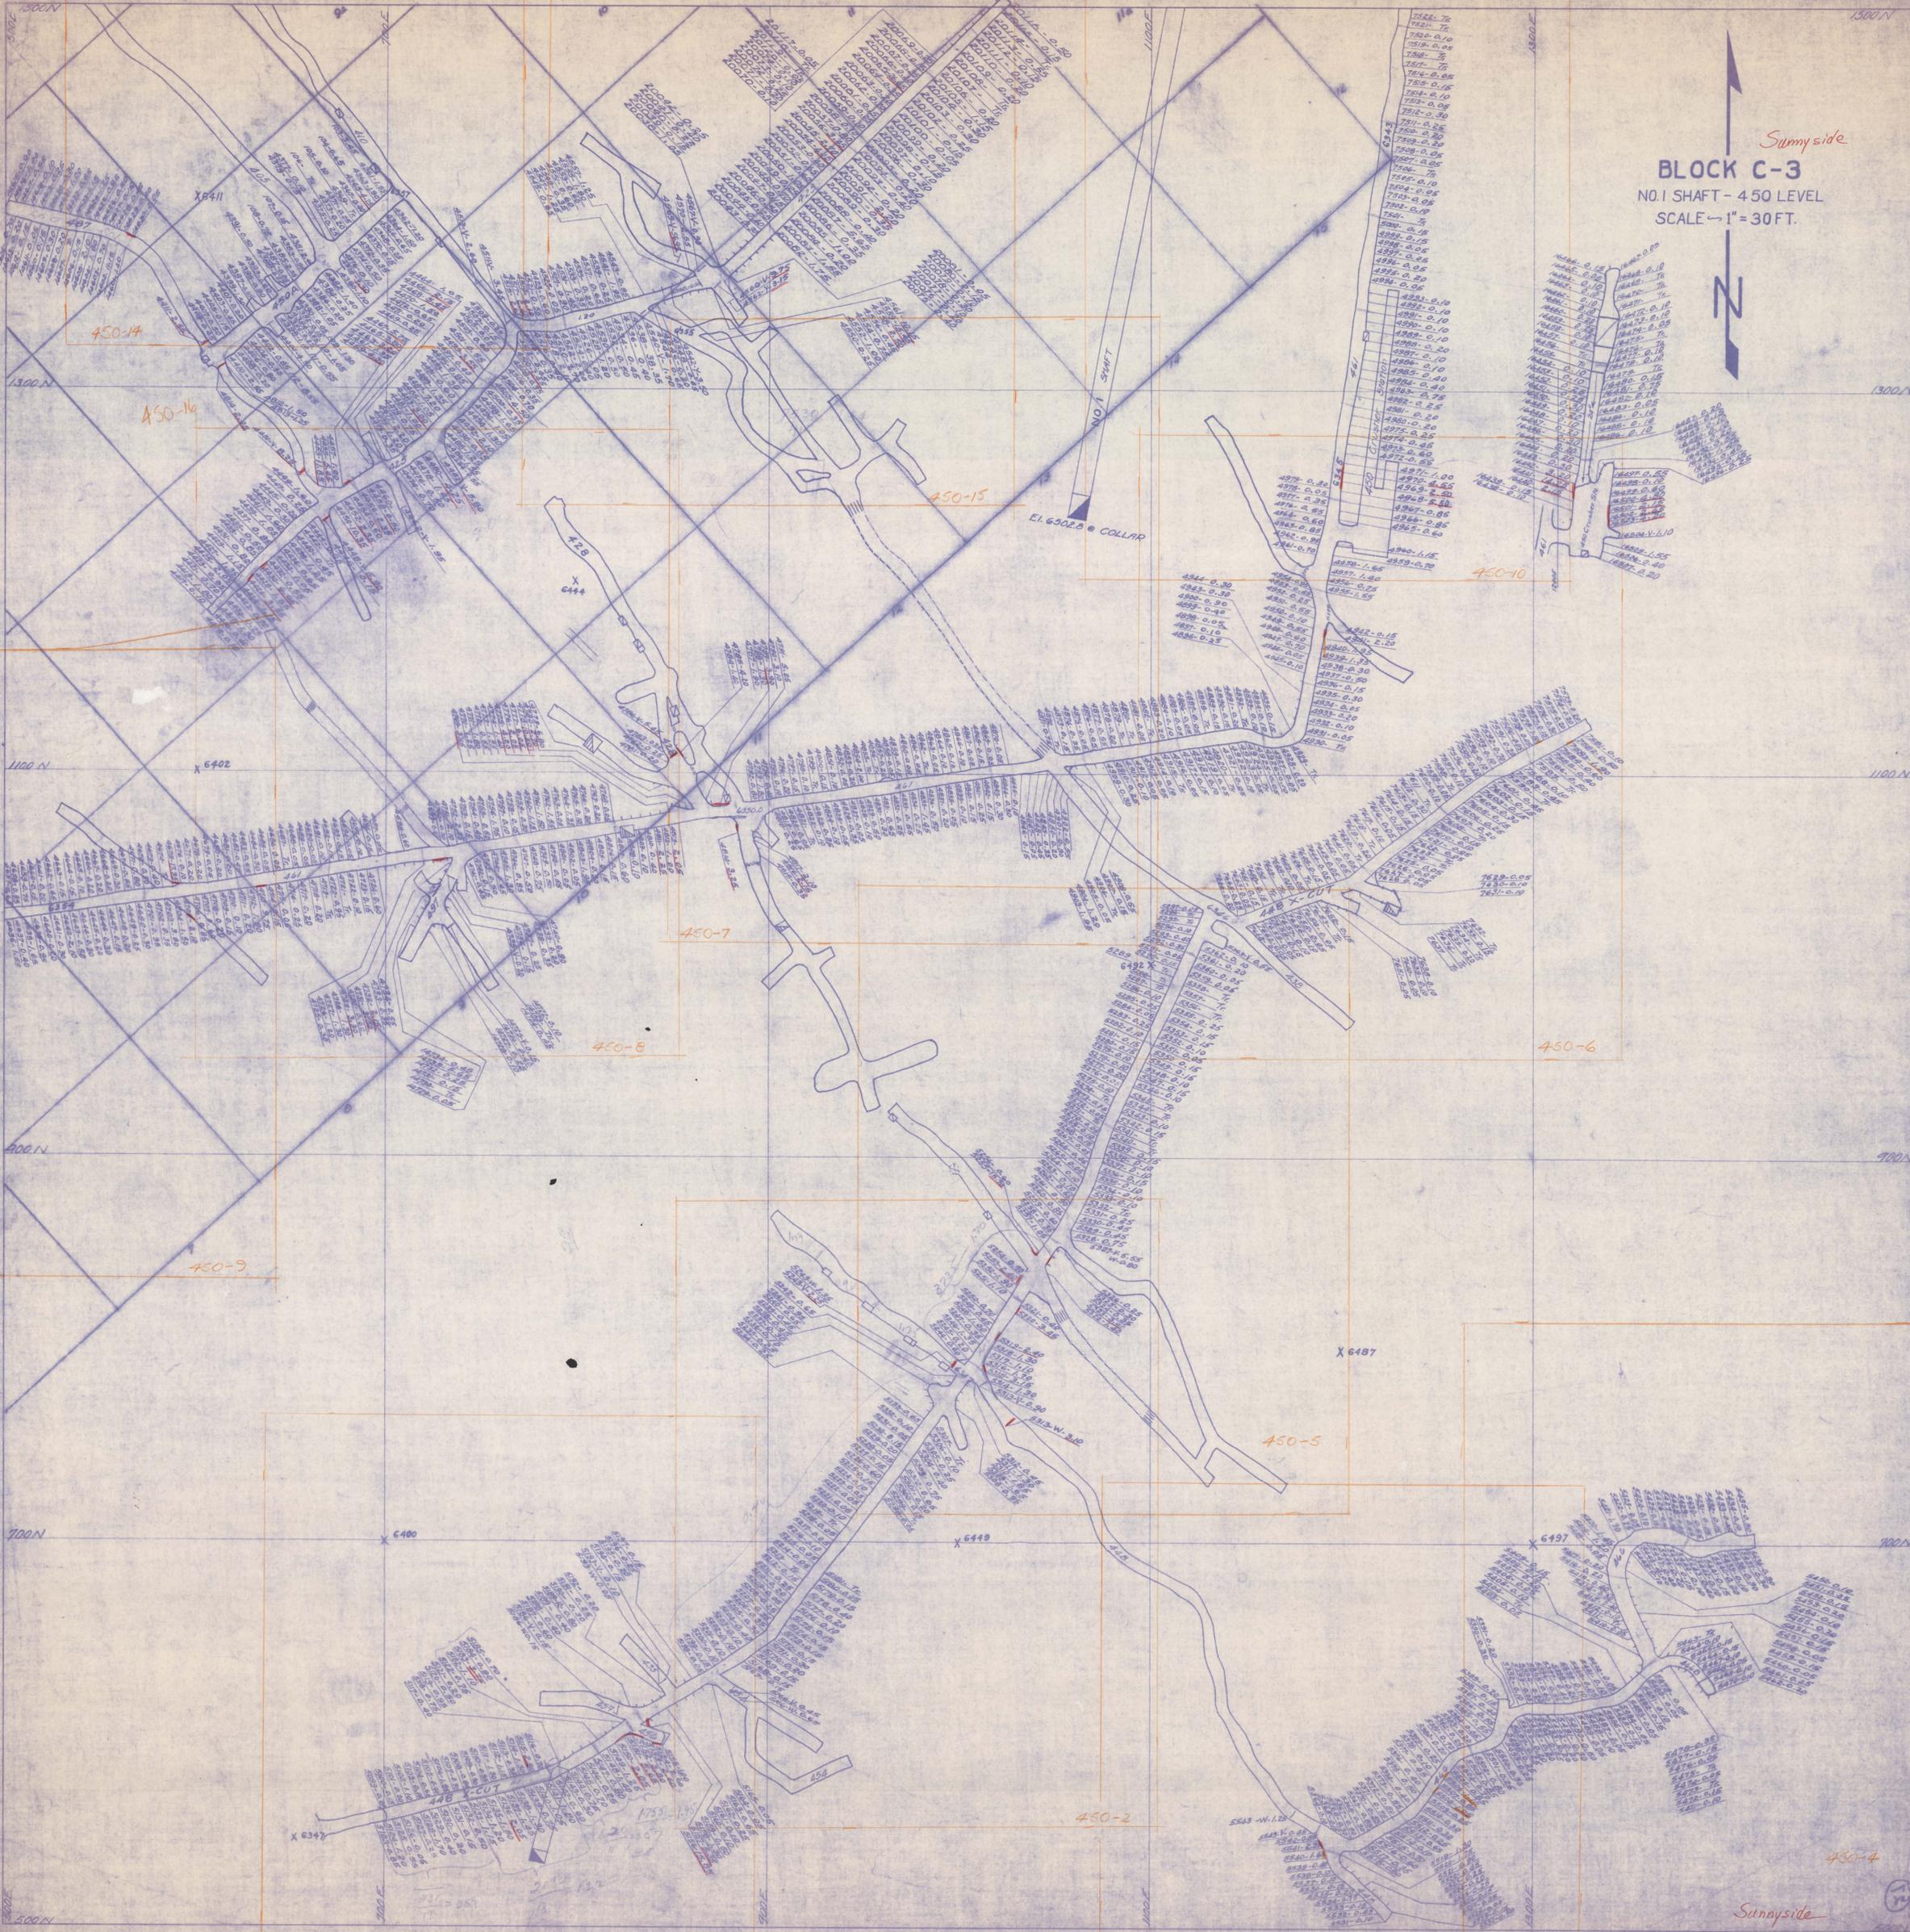

4020 0094

450-1

450-2

450-5

450-3

450-4

247