


(4-675)

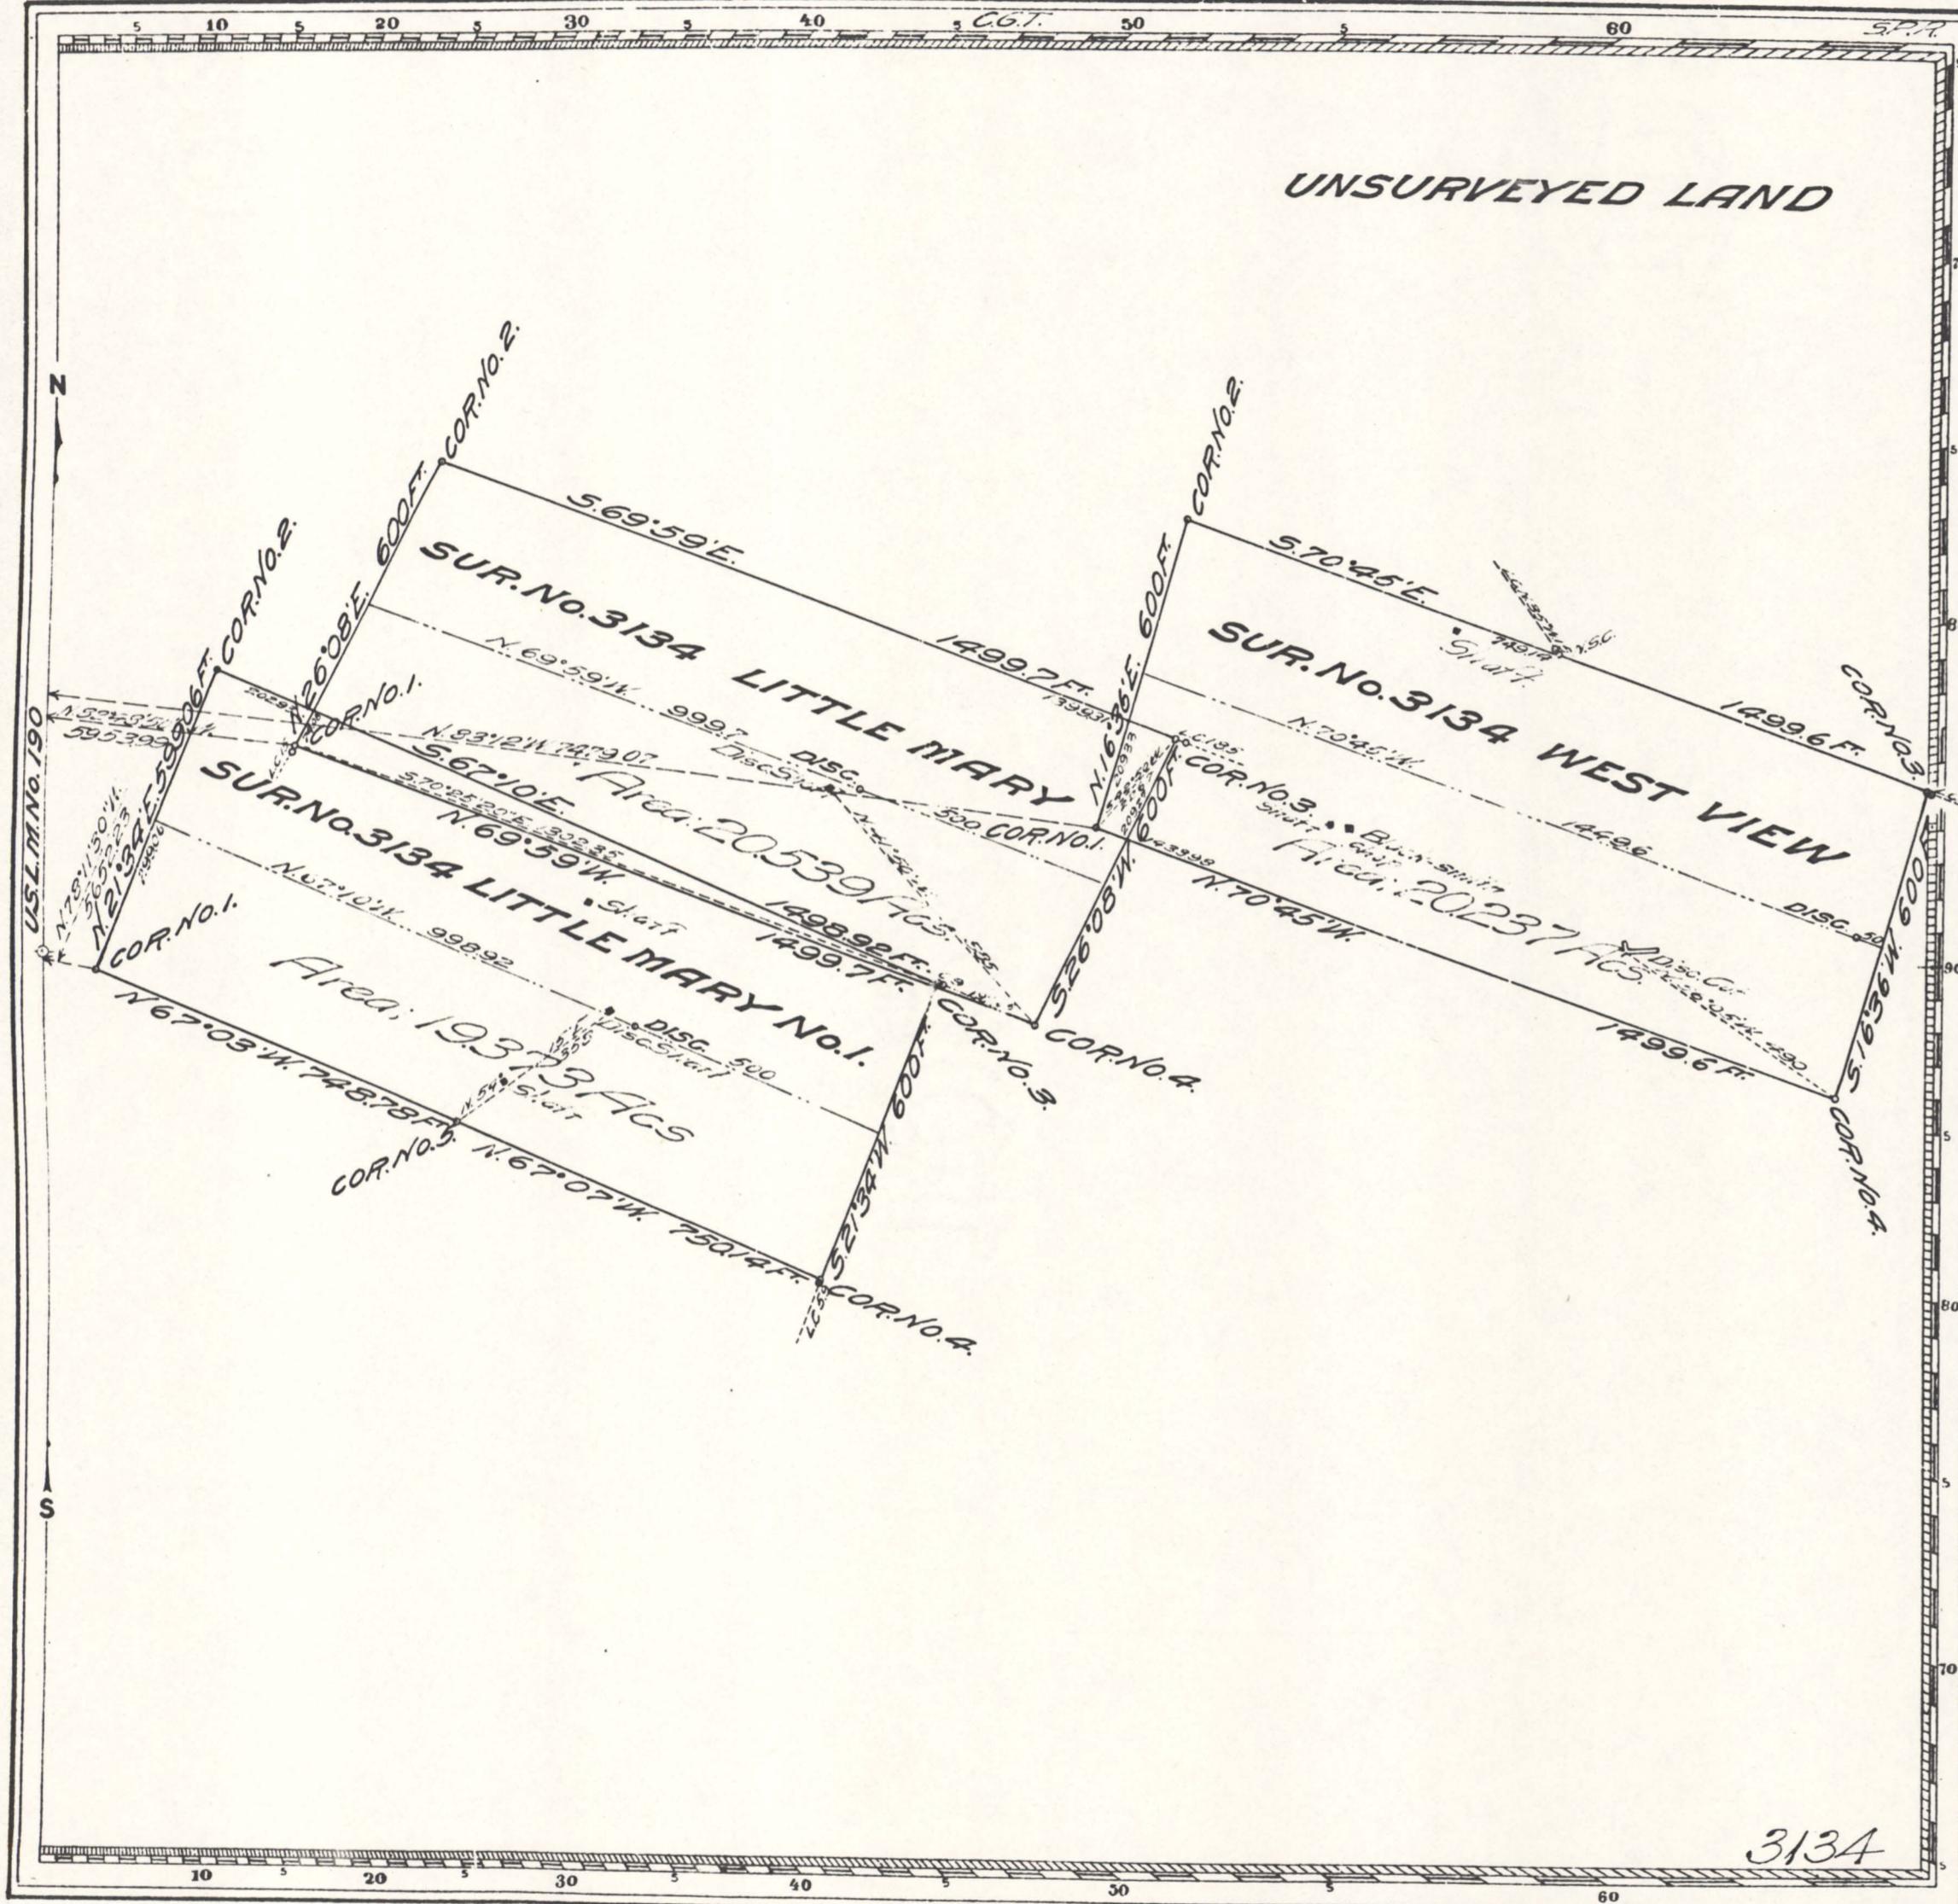

4020 0133

203168

V.P.

J.T.C.
Claim Located Little Mary Mar. 11, 1906
Others March 11, 1906
Mineral Survey No. 3134

CARSON CITY Land District.

PLAT

OF THE CLAIM OF
The Round Mountain Mine
Mining Company
KNOWN AS THE

**LITTLE MARY, LITTLE MARY
No. 1 AND WEST VIEW LODES**

IN JEFFERSON MINING DISTRICT,
NYE COUNTY, NEVADA
Containing an Area of .00149 Acres.
Scale of 500 feet to the inch.
Variation 16° 44' East
SURVEYED APRIL 11, 1907 BY
Arthur Philbrick, S. Deputy, Mineral Surveyor,

The Original Field Notes of the Survey of the Mining Claim of
The Round Mountain Mine Mining Company
known as the "Little Mary", "Little
Mary No. 1 and West View"
Lodes

from which this plat has been made under my direction have been examined and approved, and are on file in this Office; and I hereby certify that they furnish such an accurate description of said Mining Claim as will, if incorporated into a patent, serve fully to identify the premises, and that such reference is made therein to natural objects or permanent monuments as will perpetuate and fix the locus thereof.

I further certify that Five Hundred Dollars worth of labor has been expended or improvements made upon said Mining Claim by claimant or grantor, and that said improvements consist of

that the location of said improvements is correctly shown upon this plat, and that no portion of said labor or improvements has been included in the estimate of expenditures upon any other claim.

And I further certify that this is a correct plat of said Mining Claim made in conformity with said original field notes of the survey thereof, and the same is hereby approved.

Attest,
W.S. Surveyor General's Office.
State of Nevada, Surveyor General for
September 28, 1907, Nevada

247