


(4-675)

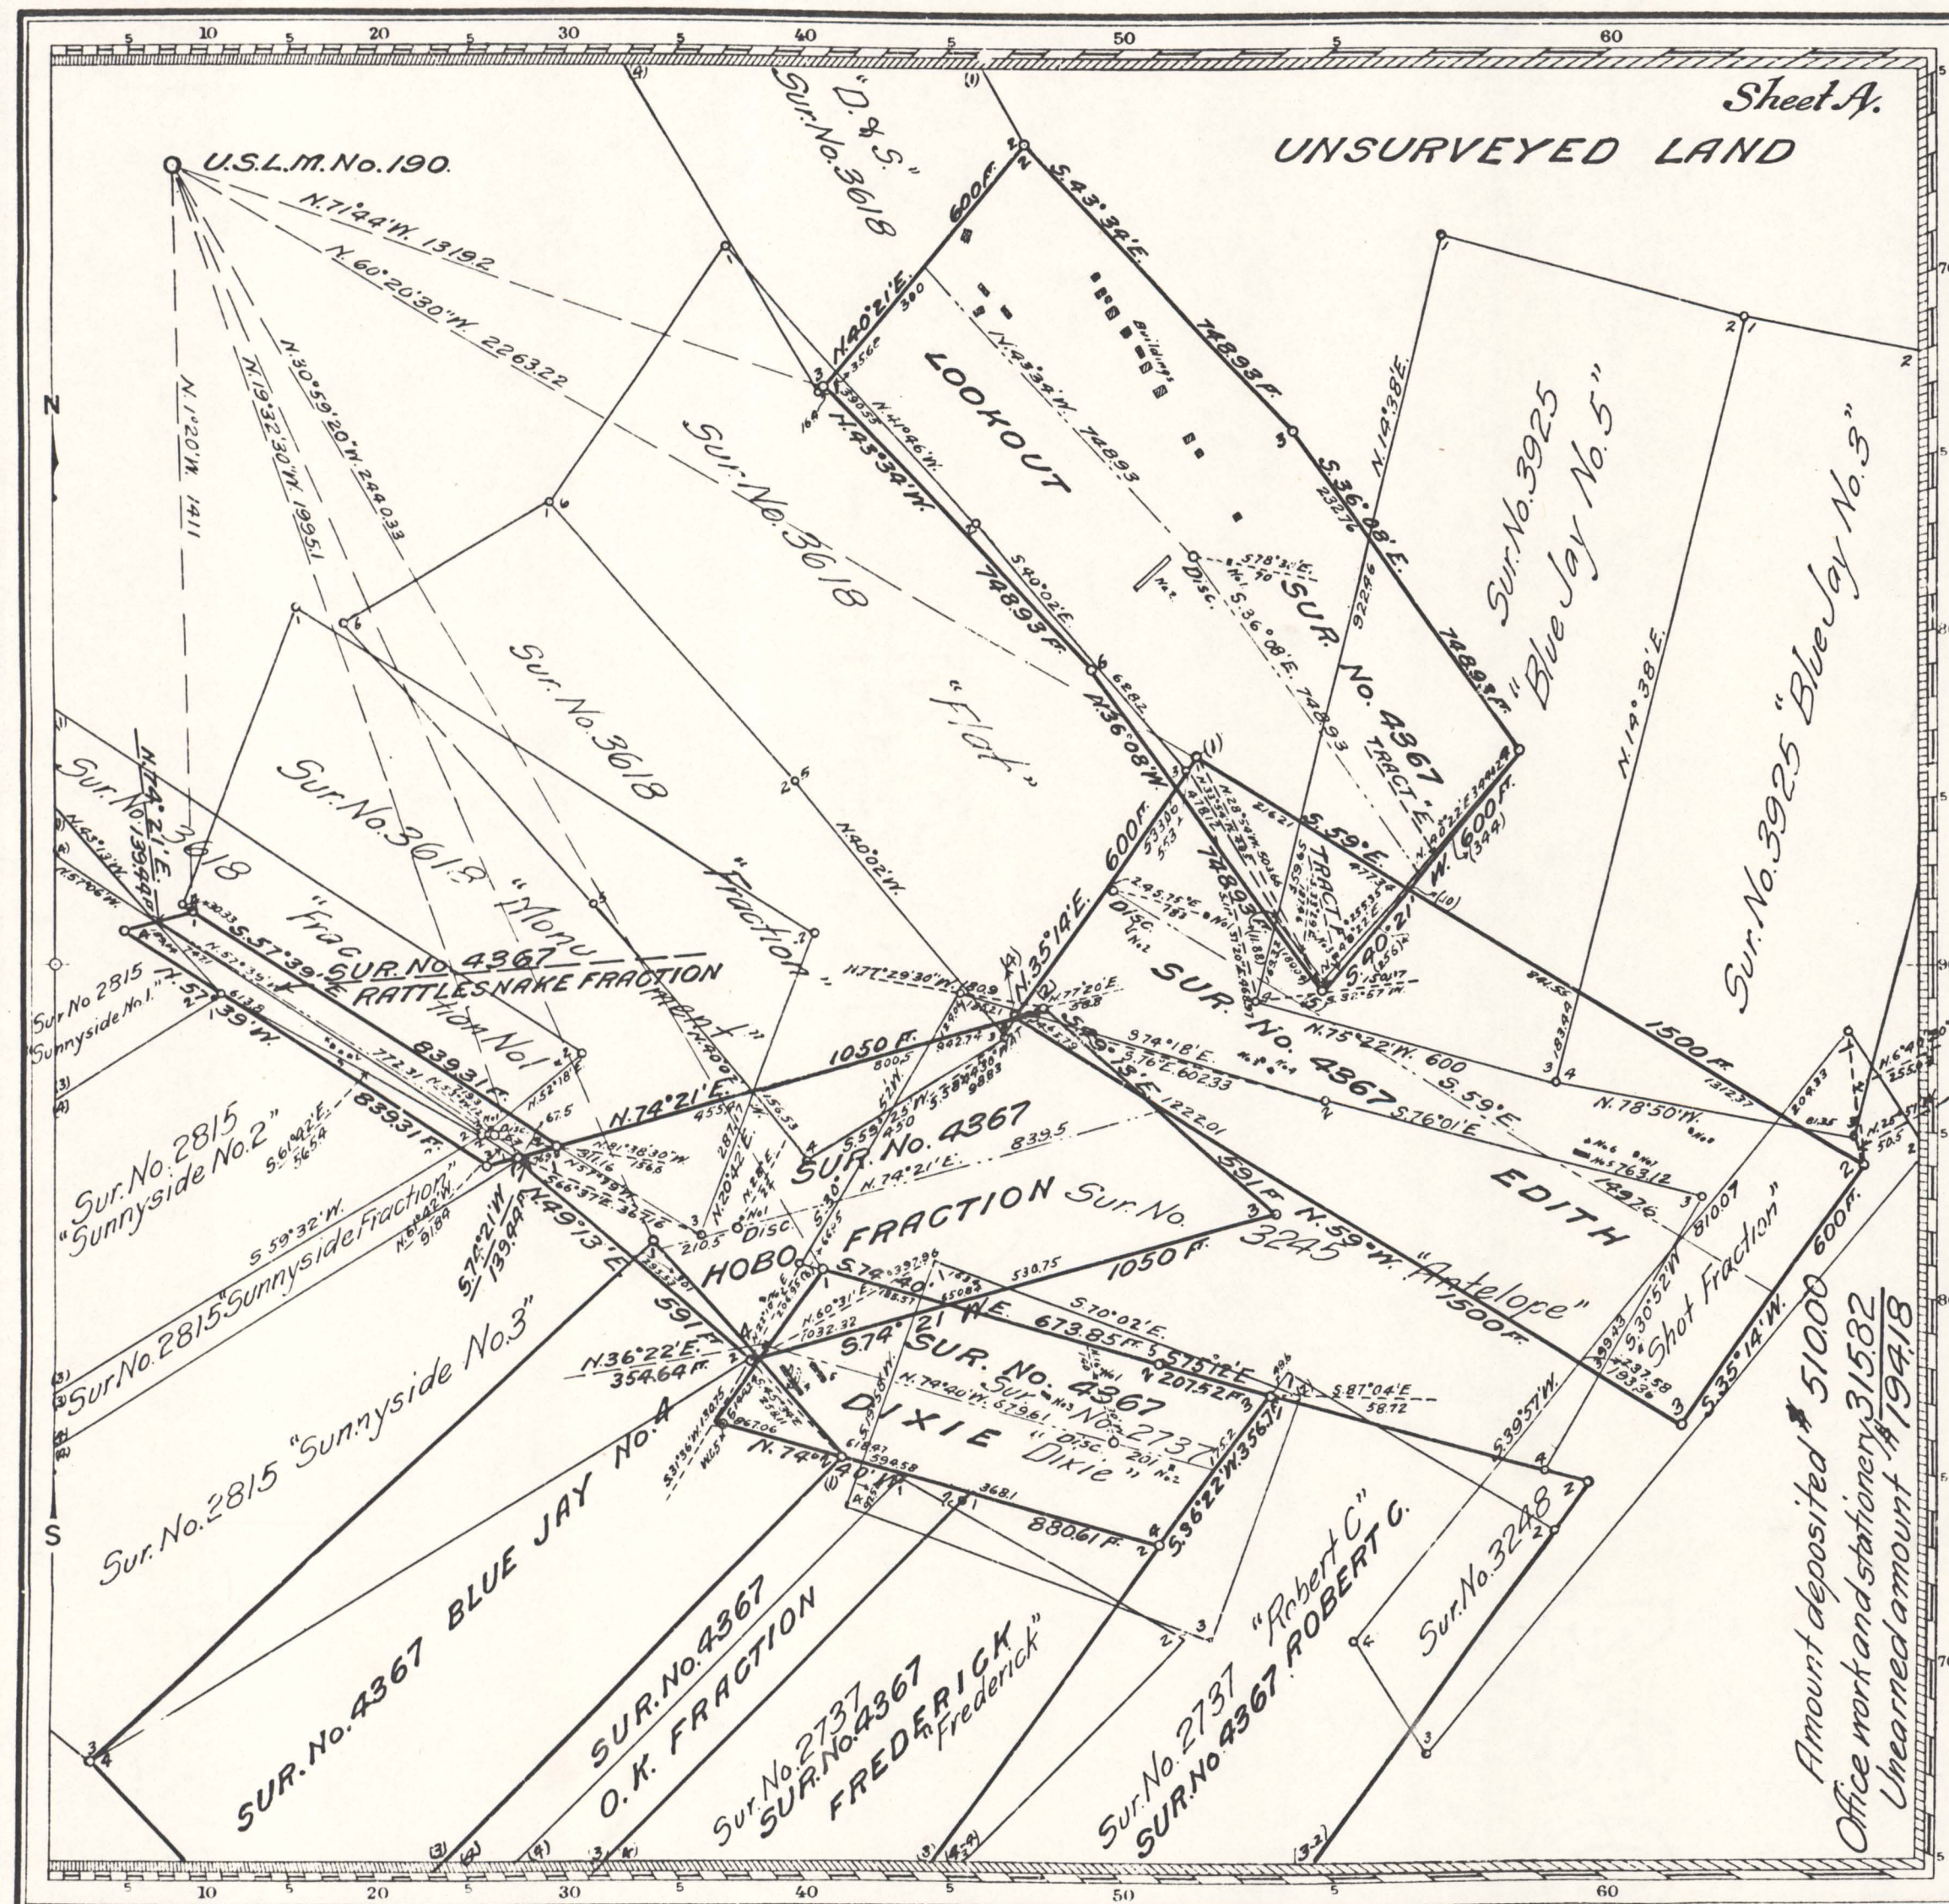

See. CC-011479
lat. H 92846.3
Jan. 12, 1924

Claim Located See sheet C. 19

Mineral Survey No. 4367

Carson City Land District.

PLAT
OF THE CLAIM OF
Round Mountain Mining Company
KNOWN AS THE LOOKOUT, BLUE JAY No. 2,
BLUE JAY No. 4, FREDERICK ROBERT C.
HIGH FIVE, HOBO FRACTION, LAST CHANCE
No. 1, LAST CHANCE No. 2, LEFTOVER, EDITH,
DIXIE, TROY, WHITE HORSE, RATTLESNAKE
FRACTION, O.K. FRACTION AND HOLDOVER
LODES (formerly Jefferson)

IN Round Mountain MINING DISTRICT,
Nye COUNTY, Nevada

Containing an Area of _____ Acres.

Scale of 300 Feet to the inch,
Variation 17°30' East

SURVEYED July 22-August 2 1918 BY
Charles A. Liddell U.S. Deputy Mineral Surveyor,

The Original Field Notes of the Survey of the Mining Claim of
Round Mountain Mining Company
known as the Lookout, Blue Jay No. 2, Blue Jay No. 4,
Frederick, Robert C., High Five, Hobo Fraction,
Last Chance No. 1, Last Chance No. 2, Leftover,
Edith, Dixie, Troy, White Horse, Rattlesnake
Fraction, O.K. Fraction and Holdover Lodes
from which this plat has been made under my direction,
have been examined and approved, and are on file in this Office,
and I hereby certify that they furnish such an accurate descrip-
tion of said Mining Claim as will, if incorporated into a patent,
serve fully to identify the premises, and that such reference is
made therein to natural objects or permanent monuments as
will perpetuate and fix the locus thereof.

I further certify that Five Hundred Dollars worth of labor has
been expended or improvements made upon said Mining Claim
by claimant _____ or _____ grantors and that
said improvements consist of 1 shaft and stope, 1 cut
and drift, 6 incline shafts and drifts, 1 shaft and
crosscut, 6 incline shafts, 5 cuts, 10 trenches,
and 30 shafts; Value \$27295.00

that the location of said improvements is correctly shown
upon this plat, and that no portion of said labor or improve-
ments has been included in the estimate of expenditures
upon any other claim.

And I further certify that this is a correct plat of said Mining
Claim made in conformity with said original field notes of the
survey thereof, and the same is hereby approved.

U.S. Surveyor General's Office, Reno, Nevada January 11, 1919

John B. Sullivan U.S. Surveyor General for Nevada

Amount deposited \$ 51000
Office work and stationery \$ 31582
Unearned amount \$ 179418

204448

4367

247