


(4-675)

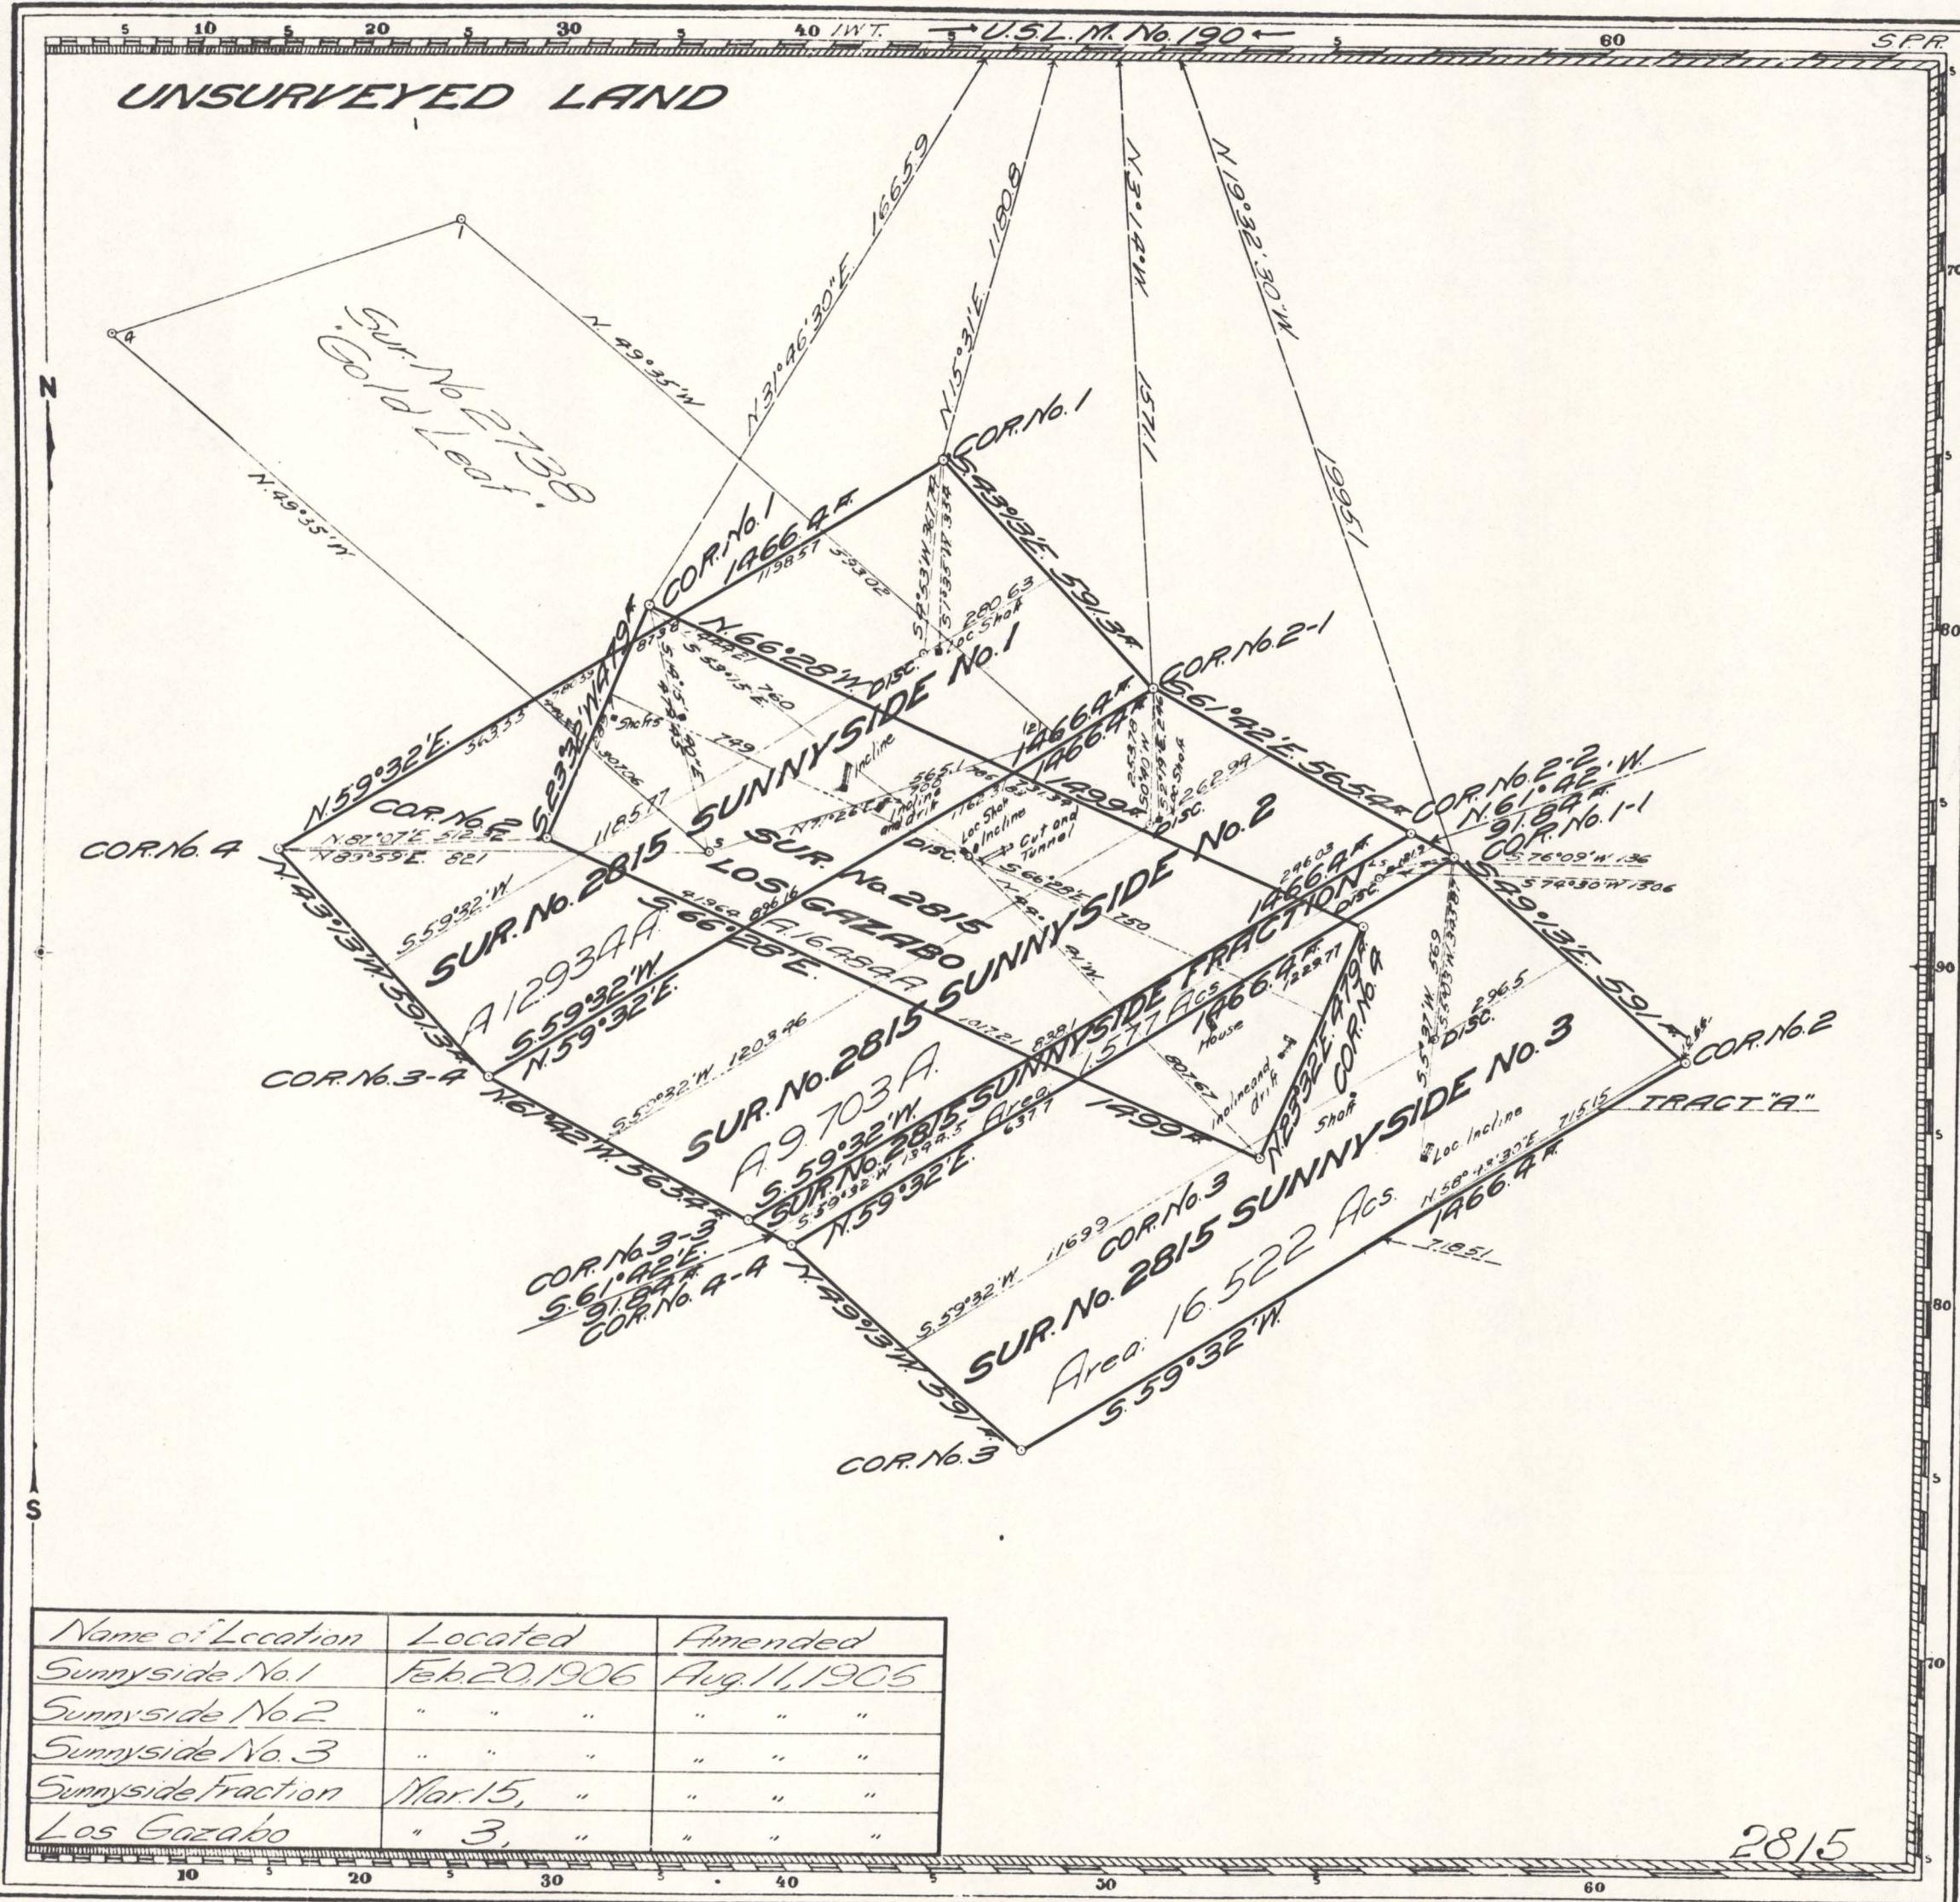

Pat. # 3187 - July 20, 1908

H.S.P. Claim located J.R.C. 100

Mineral Survey No 2815

~~Carson City~~ Land District.

PLAT
OF THE CLAIM OF
Round Mountain Mining Company
KNOWN AS THE
**SUNNYSIDE NO. 1, SUNNYSIDE
No. 2, SUNNYSIDE No. 3, SUNNYSIDE
FRACTION, AND LOS GAZABO
LODES**

IN Jefferson MINE DISTRICT,
Nye COUNTY, Nevada
Containing an Area of 57.220 Acres.
Scale of 300 feet to the inch.
Variation 17° 25' East
SURVEYED November 23-28, 1906 BY
H.F. Bruce U.S. Deputy Mineral Surveyor

The original field notes of the Survey of the Mining Claim of Round Mountain Mining Company known as the Sunnyside No. 1, "Sunnyside No. 2," Sunnyside No. 3, "Sunnyside Fraction" and Los Gazarbo Lodes, from which this plat has been made under my direction, have been examined and approved, and are on file in this office; and I hereby certify that they furnish such an accurate description of said Mining Claim as will, if incorporated into a patent, serve fully to identify the premises, and that such reference is made therein to natural objects or permanent monuments as will perpetuate and fix the locus thereof.

I further certify that One Hundred Dollars worth of labor has been expended or improvements made upon said Mining Claim by claimant — or — grantors, and that said improvements consist of 10 shafts 25x40 ft and drifts and cut and tunnel, value \$6769.00.

that the location of said improvements is correctly shown upon this plat, and that no portion of said labor or improvements has been included in the estimate of expenditures upon any other claim.

And I further certify that this is a correct plat of said Mining Claim made in conformity with said original field notes of the survey thereof, and the same is hereby approved.

U.S. Surveyor General's Office. M.L. Nye
Reno, Nevada U.S. Surveyor General for
March 2, 1907 Nevada

4020 0142

202865

V.F.

(241)