


(4-675)

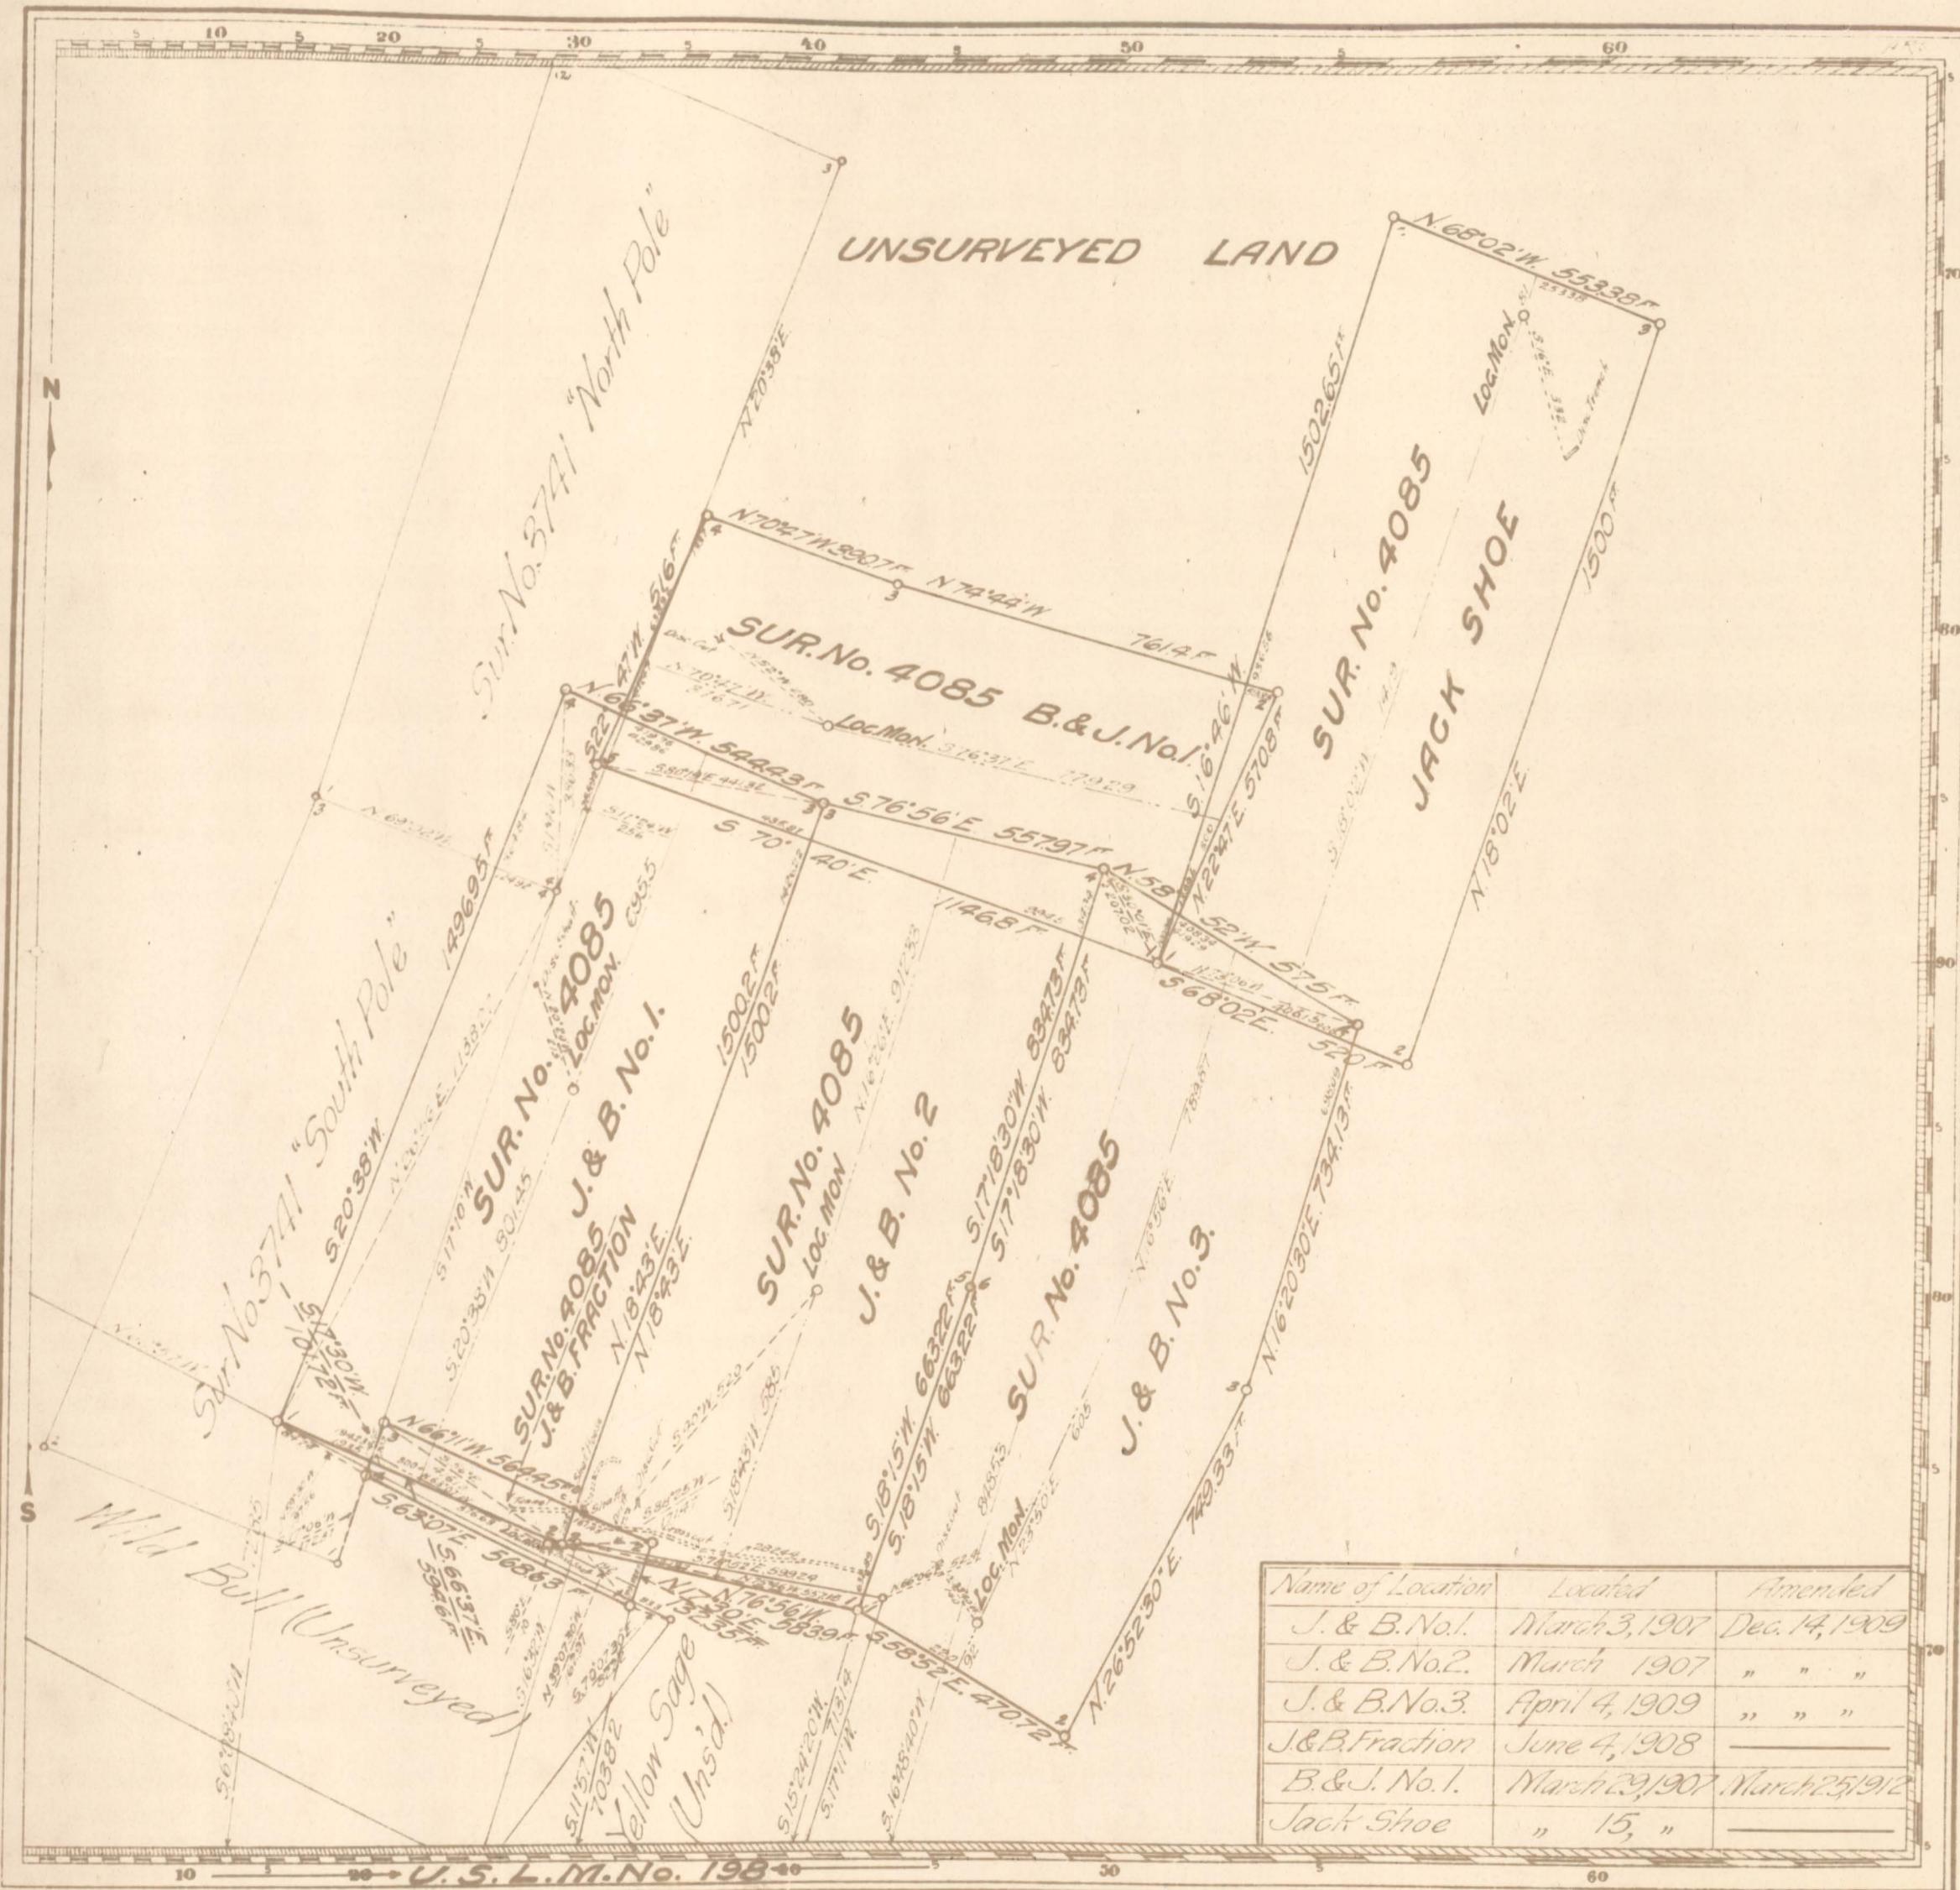

204141

4085

111 # 111
Patented Sept 11, 1911
Serial 54602
Serial 08735

150
Claim Located

Mineral Survey No 4085

Casson City

Land District.

PLAT

OF THE CLAIM OF

J. & B. MINERS AND MINE WORKERS
KNOWN AS THE
J. & B. No. 1, J. & B. No. 2, J. & B. No. 3,
J. & B. FRACTION, B. & J. No. 1 AND
JACK SHOE LODESIN ~~Seven~~ ^{Seven} Sections ~~Mining~~ ^{Mining} DISTRICT,
~~Claimed~~ ^{Claimed} COUNTY, Nevada
Containing an Area of ~~320~~ ³²⁰ acres.
Scale of 320 feet to the inch.
Variation 22° 30' E.STATED ~~Mar~~ ^{Dec} 22, 1912 BY

John G. Hartshorne U.S. Mineral Surveyor

The Original Field Notes of the Survey of the Mining Claim of
J. & B. Miners and Mine Workers
known as the J. & B. No. 1, J. & B. No. 2,
J. & B. No. 3, J. & B. Fraction, B. & J. No. 1
and Jack Shoe Lodes

from which this plat has been made under my direction, have been examined and approved, and are on file in this office; and I hereby certify that they furnish such an accurate description of said Mining Claim as will, if incorporated into a patent, serve fully to identify the premises, and that such reference is made thereto to natural objects or permanent monuments as will perpetuate and fix the locus thereof.

I further certify that Five Hundred Dollars worth of labor has been expended or improvements made upon said Mining Claim by claimant ~~—~~ or ~~the~~ grantors, and that said improvements consist of 1 French, 2 shafts, 3 cuts, flume and 1 shaft, crosscut and drift; Value, \$ 23,755.00

that the location of said improvements is correctly shown upon this plat, and that no portion of said labor or improvements has been included in the estimate of expenditures upon any other claim.

And I further certify that this is a correct plat of said Mining Claim made in conformity with said original field notes of the survey thereof, and the same is hereby approved.

U.S. Surveyor General's Office

Reno, Nevada

Matthew A. Kyle
Surveyor General for
December 28, 1912 Nevada

298

4280

0075