


(4-675)

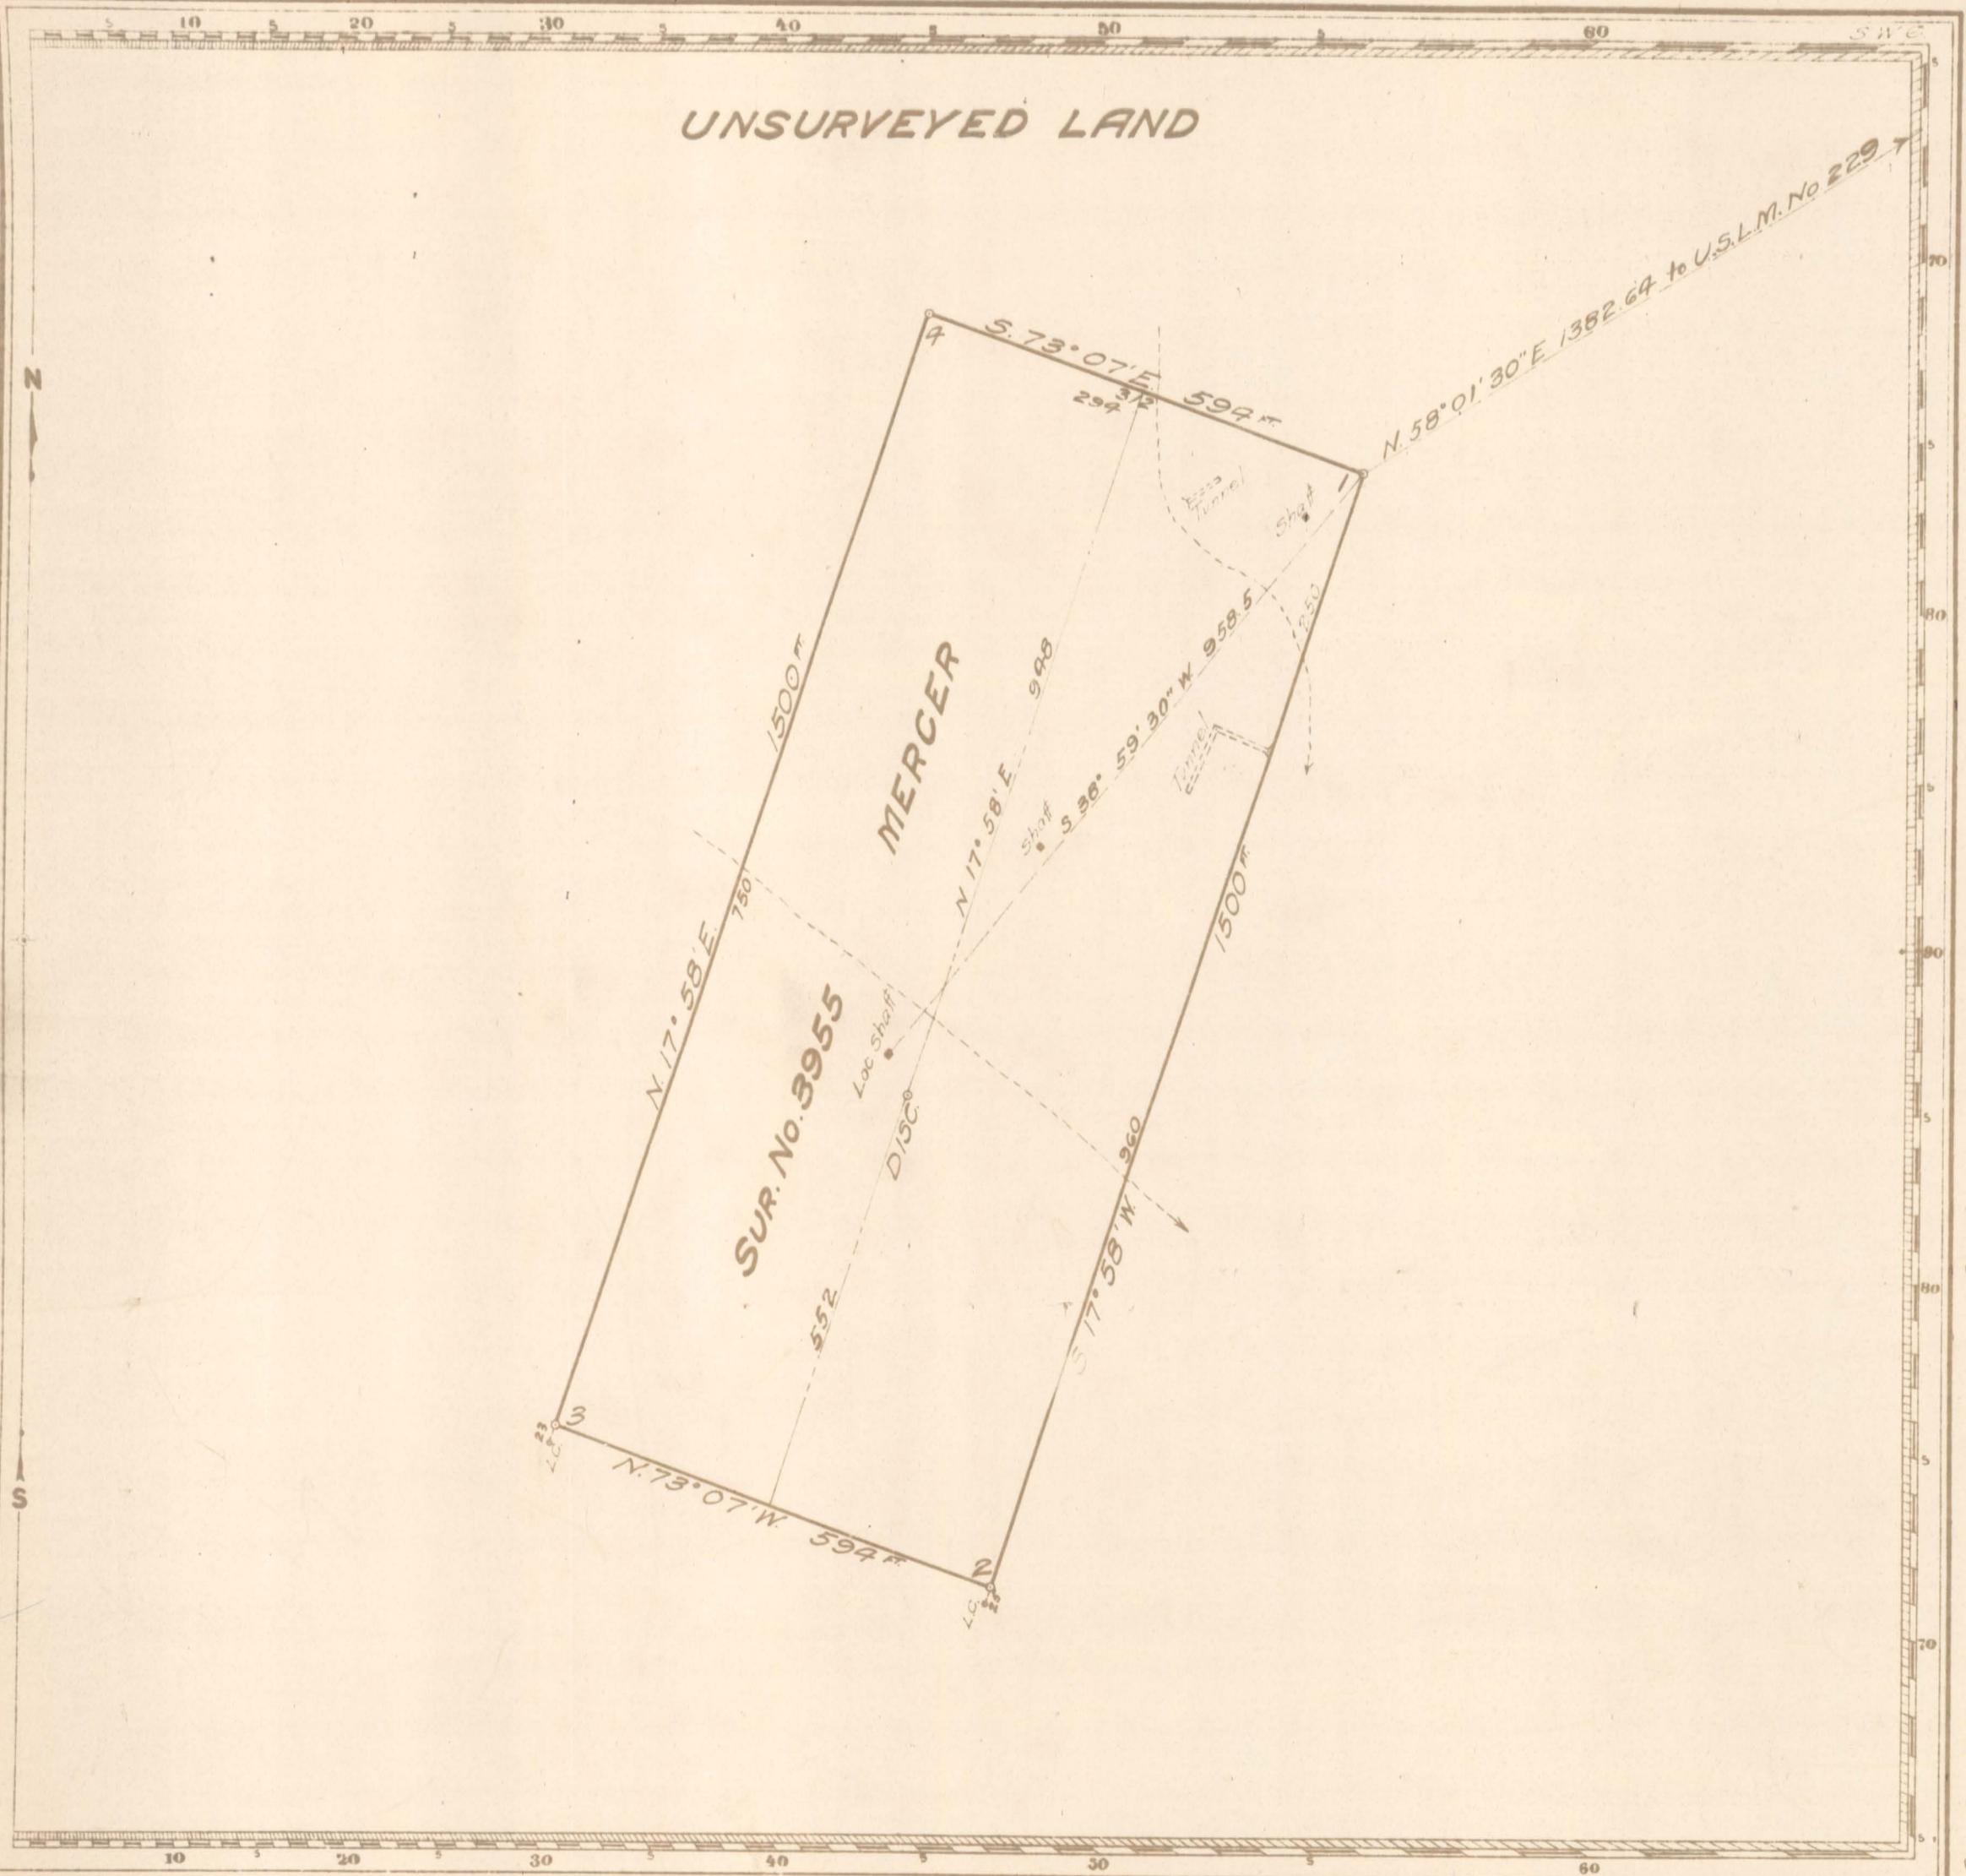

204000

3955

K2

H.S.D.
Claim located March 6, 1907
Mineral Survey No 3955
~~Carson City~~
Carson City Land District.
PLAT
OF THE CLAIM OF
The Three Wills Mining Company
KNOWN AS THE
MERCER LODE
In Seven Troughs MINING DISTRICT,
Humboldt COUNTY, Nevada.
Containing an Area of _____ acres.
Scale of 200 feet to the inch.
Variation 18° 50' E.
Surveyed March 2-5, 1911 by
Joseph Durkee U.S. Mineral Surveyor.
The original field notes of the Survey of the Mining Claim of
The Three Wills Mining Company
known as the
"Mercer" Lode

from which this plat has been made under my direction have been examined and approved, and are on file in this office; and I hereby certify that they furnish such an accurate description of said Mining Claim as will, if incorporated into a patent, serve fully to identify the premises, and that such reference is made therein to natural objects or permanent monuments as will perpetuate and fix the locus thereof.
I further certify that Five Hundred Dollars worth of labor has been expended or improvements made upon said Mining Claim by claimant _____ or its grantors, and that said improvements consist of 2 tunnels and 3 shafts; Value, \$2420.

that the location of said improvements is correctly shown upon this plat, and that no portion of said labor or improvements has been included in the estimate of expenditures upon any other claim.
And I further certify that this is a correct plat of said Mining Claim made in conformity with said original field notes of the survey thereof, and the same is hereby approved.
U.S. Surveyor General's Office, Matthew Kyle
Reno, Nevada U.S. Surveyor General for
June 17, 1911 Nevada.

4280

0077

298