

Survey No. 37

PLAT

of the

Auburn Con. G. M. Co.

Claim on the

Auburn Lode

Sierra Mining District, ~~Humboldt~~ ^{Arshing} County, Nev.

Surveyed by


Don H. Barker U. S. Deputy Surveyor.

May 1881.

Containing 3.68 Acres.

Scale 300 feet to inch.

Variation $16\frac{1}{2}^{\circ}$ East.

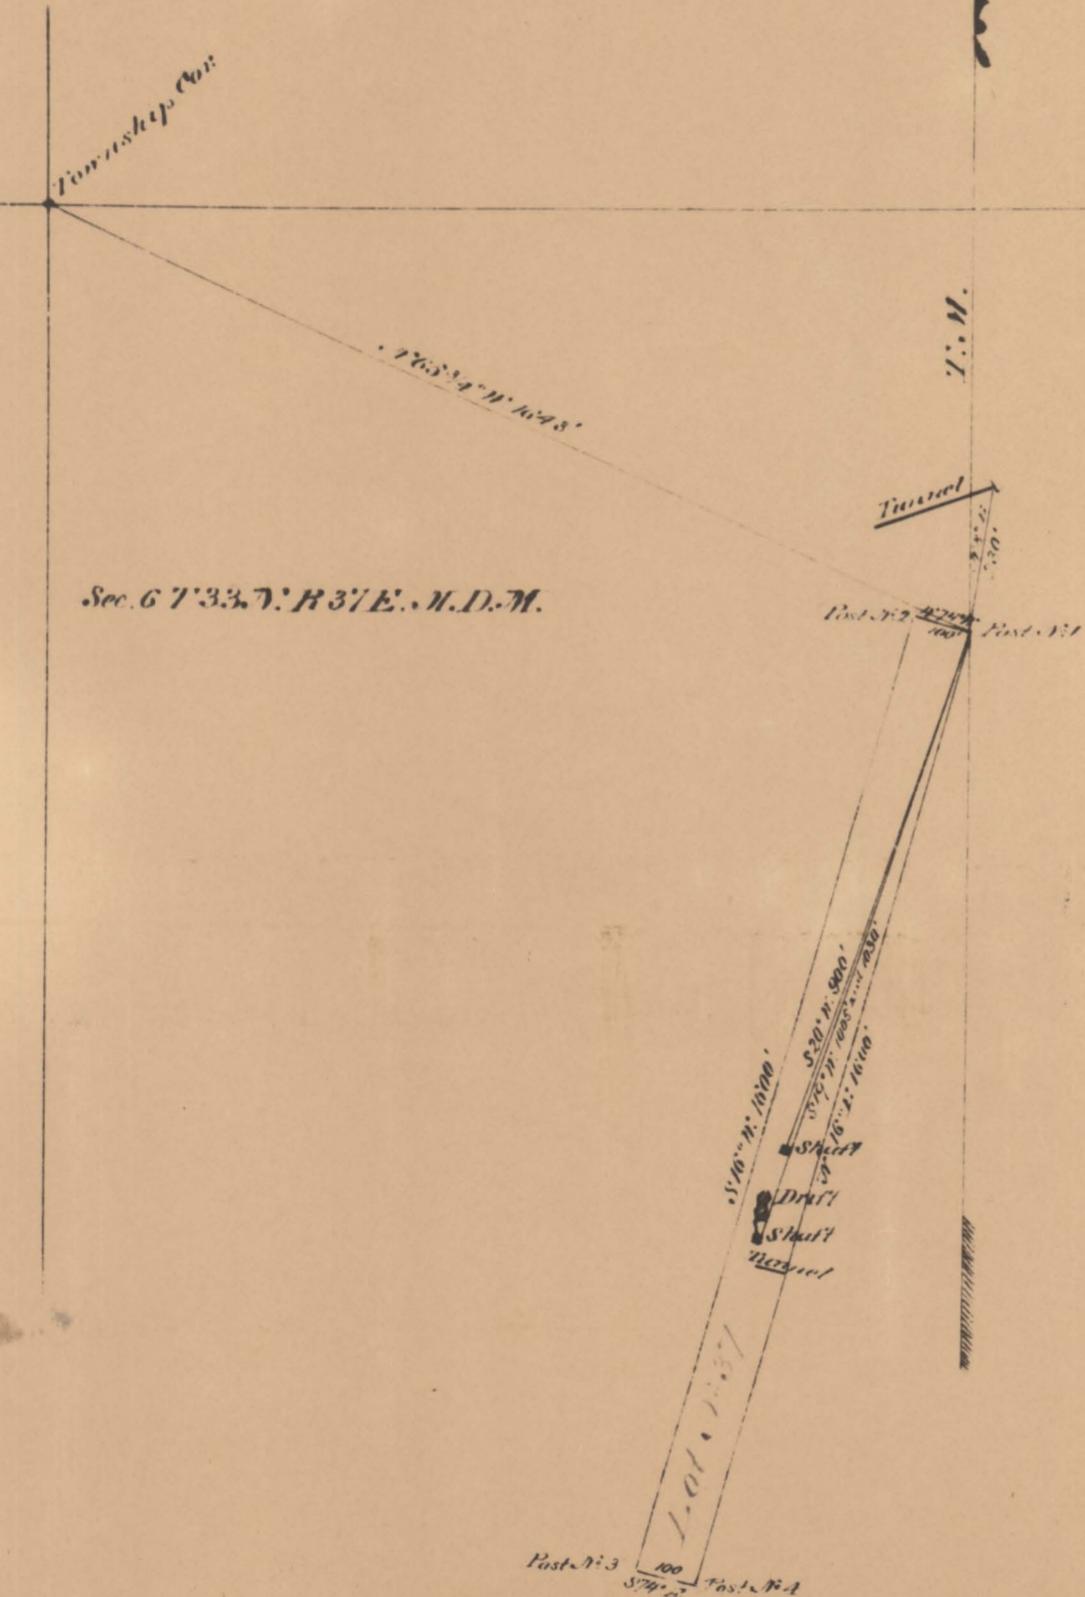

The original field notes of the survey of the Auburn Con. G. M. Co. Mining Claim which this Plat has been made, have been examined and approved, and are on file in this office. And I hereby certify they furnish such an accurate description of said Auburn Con. G. M. Co. Mining Claim, as incorporated into a patent, serve fully to identify the premises, and that such reference is made therein to natural objects, permanent monuments, as will perpetuate and fix the locus thereof. I further certify that the value of the improvements upon the said Mining Claim placed thereon by the applicant and his grantors, is not less than one hundred dollars, and that said improvements consist of a Tunnel, two Shaft, a Ditch, Ore-Holes and a further certify that this is a correct Plat of said Auburn Con. G. M. Co. Mining Claim as previously made in conformity with said Original Field Notes of Survey thereof.

U. S. Surveyor-General's Office, Virginia City, Nevada.

July 14th, 1881.

E. J. Oliver
U. S. Surveyor-General for Nevada.

1512

201532

299

4350 - 0054