



NOTES

- ADITS JUST ABOVE LARGE DUMP WEST OF ST. HWY 80 IN GOLD CANYON.
- PARKING ON DUMP AND BELOW ALONG GRAVEL ROAD AND APPROACHES AND ST. HWY 80. SHORT STEEP CLIMB TO ADITS.
- ADITS ARE SMALL WITH CONSIDERABLE CLEAN-UP OF SLOUGH REQ'D.
- LIMITED VENTILATION IN MAIN ADIT WITH 20 SQ. FT. PER PERSON. OTHER ADITS REQUIRE 500' CU. FT. PER PERSON PAST 100'.

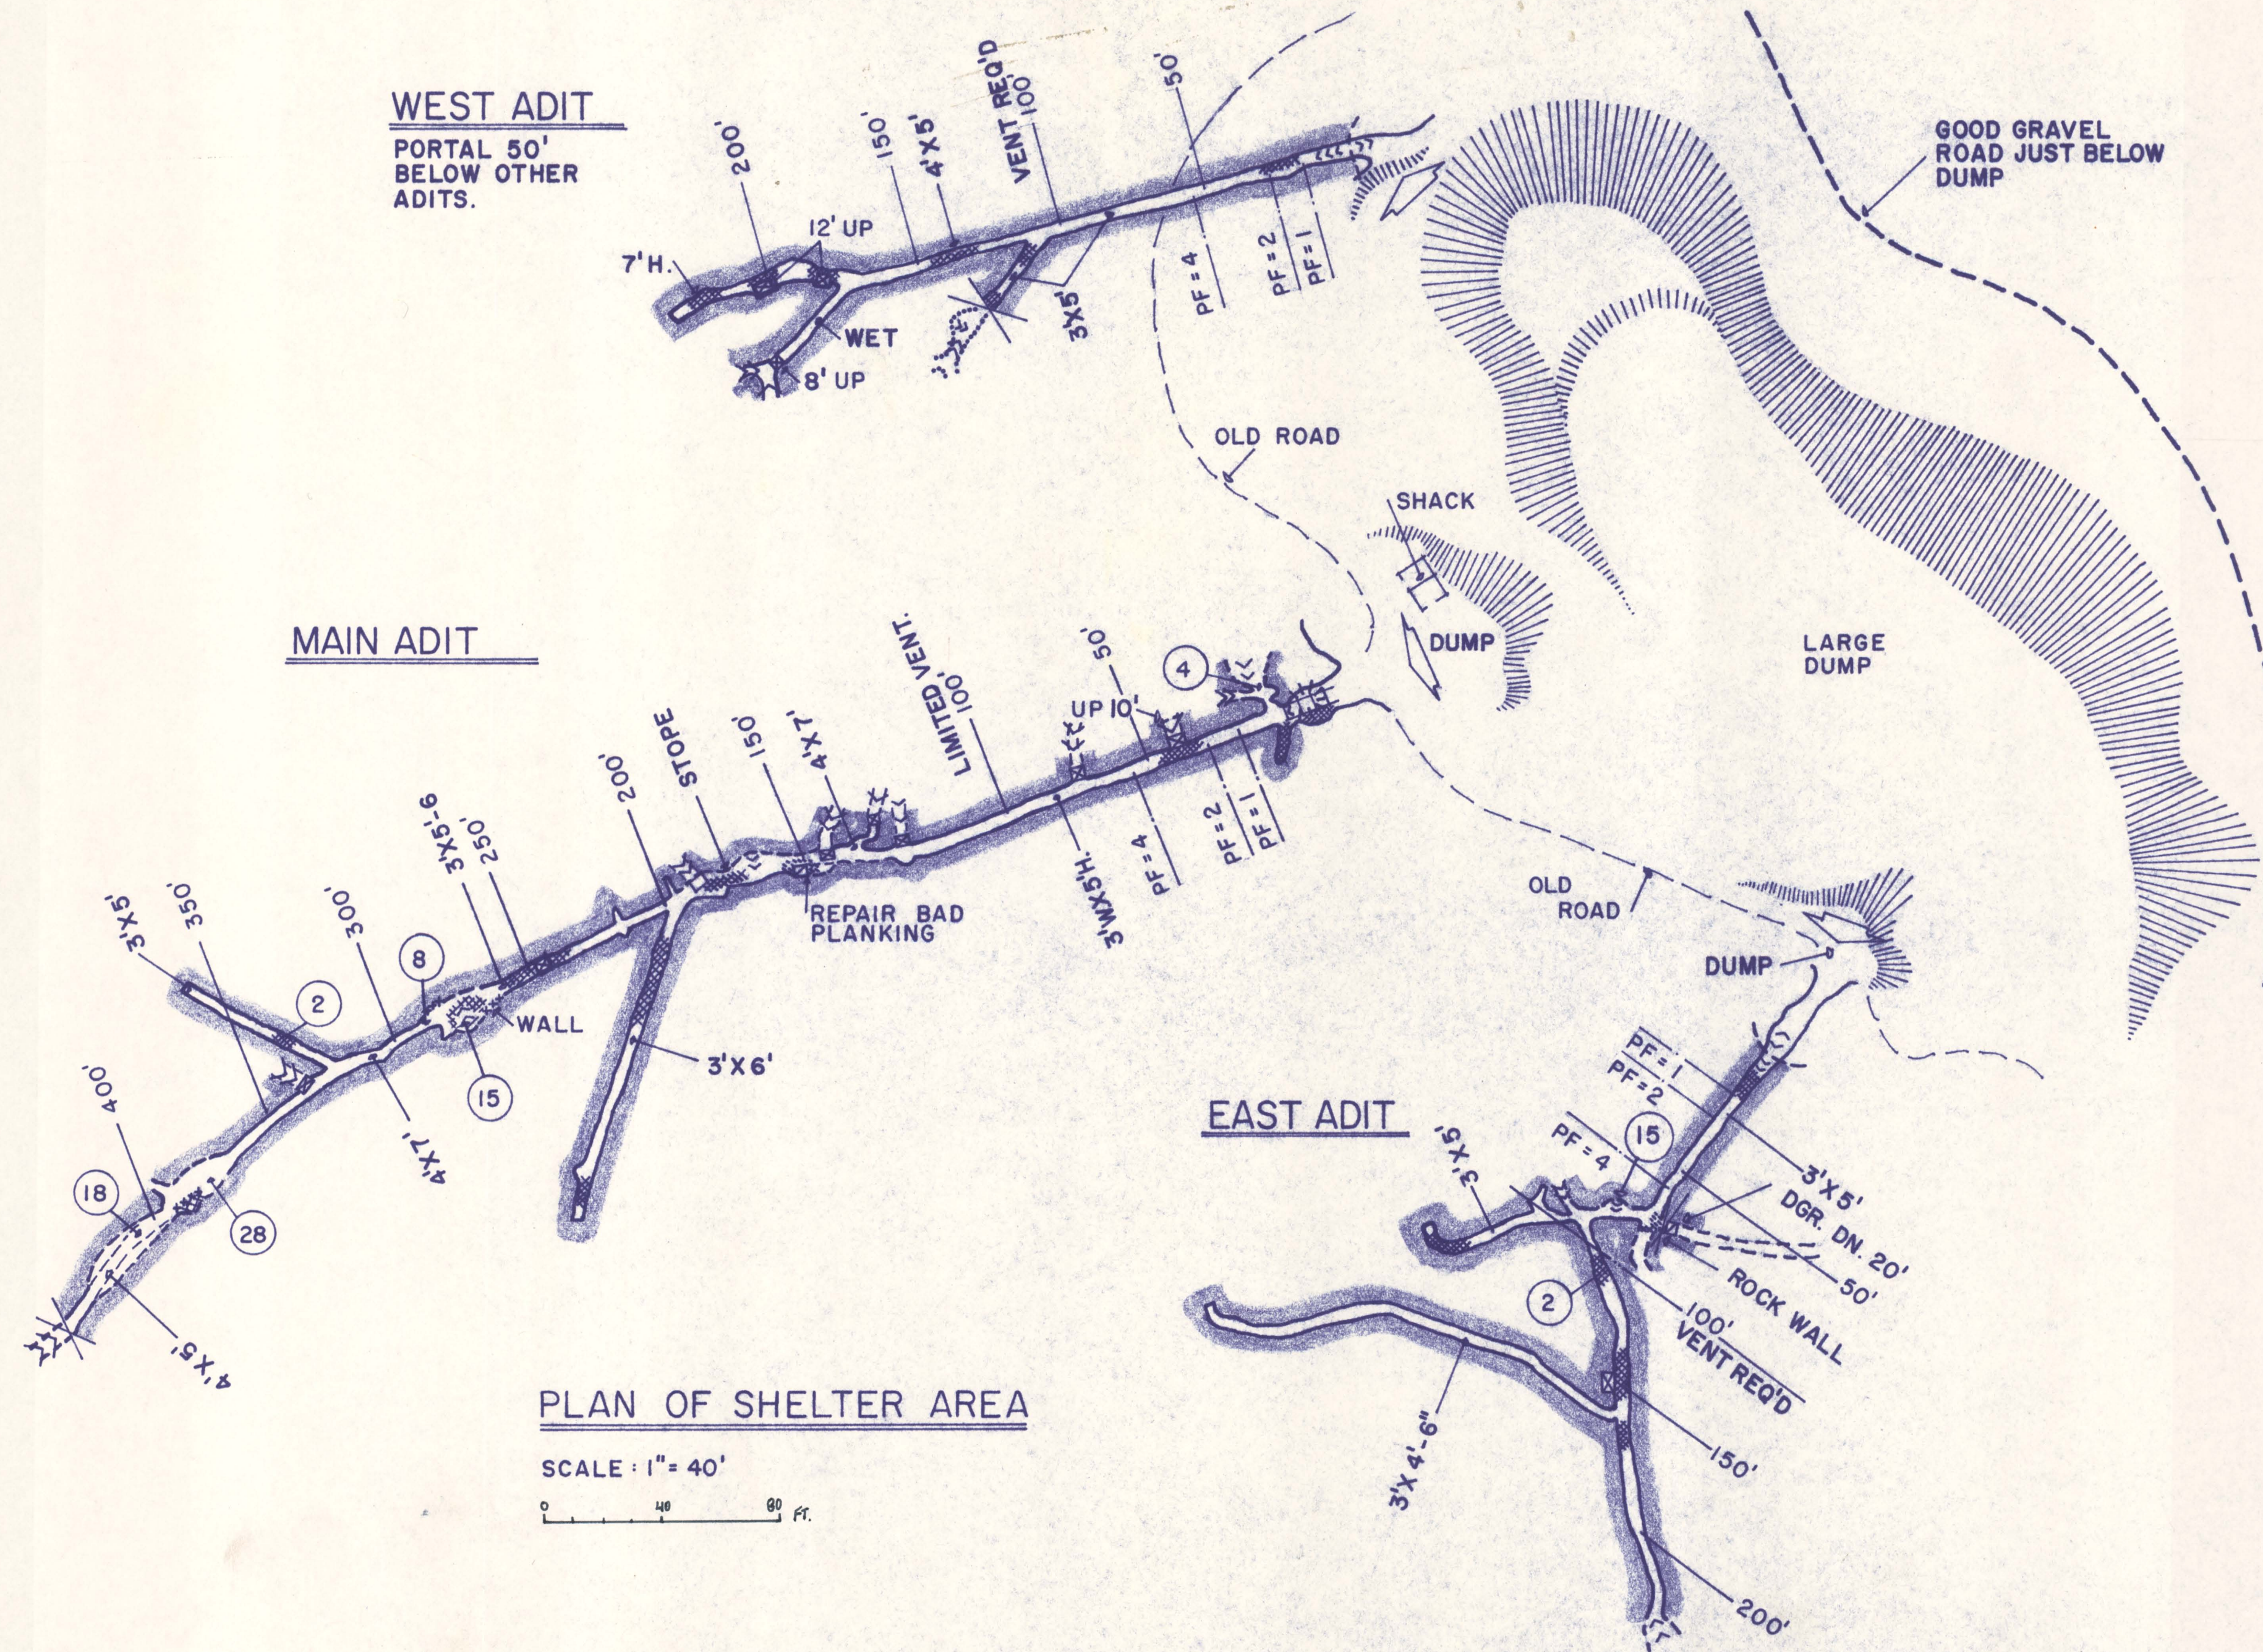

VICINITY MAP

SCALE: 1" = 1 MILE

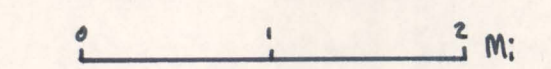

LEGEND

- MAIN LEVEL
- WORKINGS
- UNUSABLE
- SLOUGH
- CAVED
- TUNNEL HEIGHT

309

DATE	3-2-69	BY	FHM
REVISIONS			
	3-3-69	BY	FHM

FREDRIC H. MOLL
FSA M 7 H 1064 64
HARVE P. NELSON
E.M., P.H.D., P.E.

ARCHITECT
LAS VEGAS, NEV.
MINING ENG.
RENO, NEVADA

NATIONAL FALLOUT SHELTER UPDATING SURVEY - NEVADA WEST
FOR
NAVAL FACILITIES ENGINEERING COMMAND
STATE OF NEVADA CIVIL DEFENSE

FACILITY NO. 05081
STD. LOC. NO. 74H4-00011
SPACES 173

EILEEN ADITS
NORTHWEST OF SILVER CITY
STOREY COUNTY
416 SPACES WITH VENT

SHEET
1
OF 1

SCGH-14 032 029 0109 SCGH-14 309

43700137